
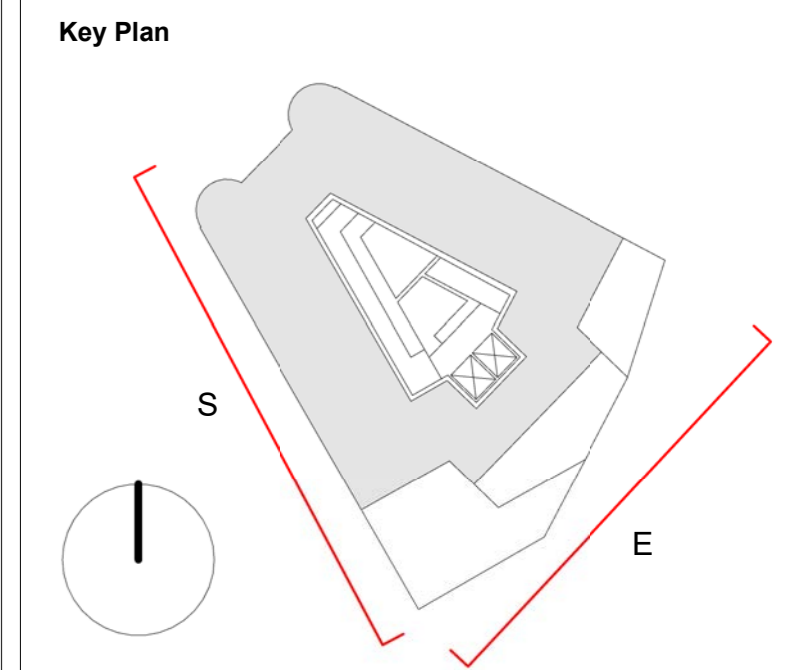


Do not scale from this drawing. Verify all dimensions on site. Drawing should be read in conjunction with information from all other design consultants and contractors. All drawings in digital format are for reference only, paper copies are available on request.

PLANNING ISSUE
© Maccreanor Lavington Ltd.

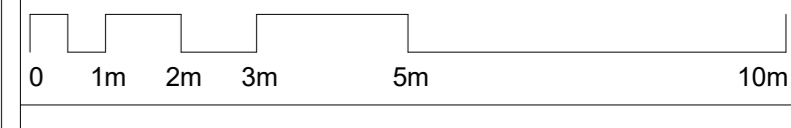

Material Key:

- 01 Yellow stock brick
- 02 Dark multi stock brick
- 03 Light stock brick
- 04 Light precast concrete
- 05 Green glazed brick
- 06 PPC steel railings
- 07 PPC aluminium composite windows
- 08 PPC steel frame window / door with integrated louvres
- 09 Green glazed patterned brickwork spandrels
- 10 Dark stock patterned brickwork spandrels
- 11 Light stock patterned brickwork spandrels
- 12 PPC steel plant enclosure
- 13 PPC steel canopy

Rev: Planning Issue M.L.A. M.L.A. July 2024
Details Drwn Chkd Date

MACCREANOR LAVINGTON



63 Gee Street, London EC1V 3RS
uk@maccreanorlavington.com
+44 (0)20 7336 7353

Client: Earls Court Partnership Limited
Project: Earls Court Development

Title: EC06 Proposed GA Elevations - South & East

Scale: 1:100 @ A0

EC06-T1-MLA-07-ZZ-DR-A-063102

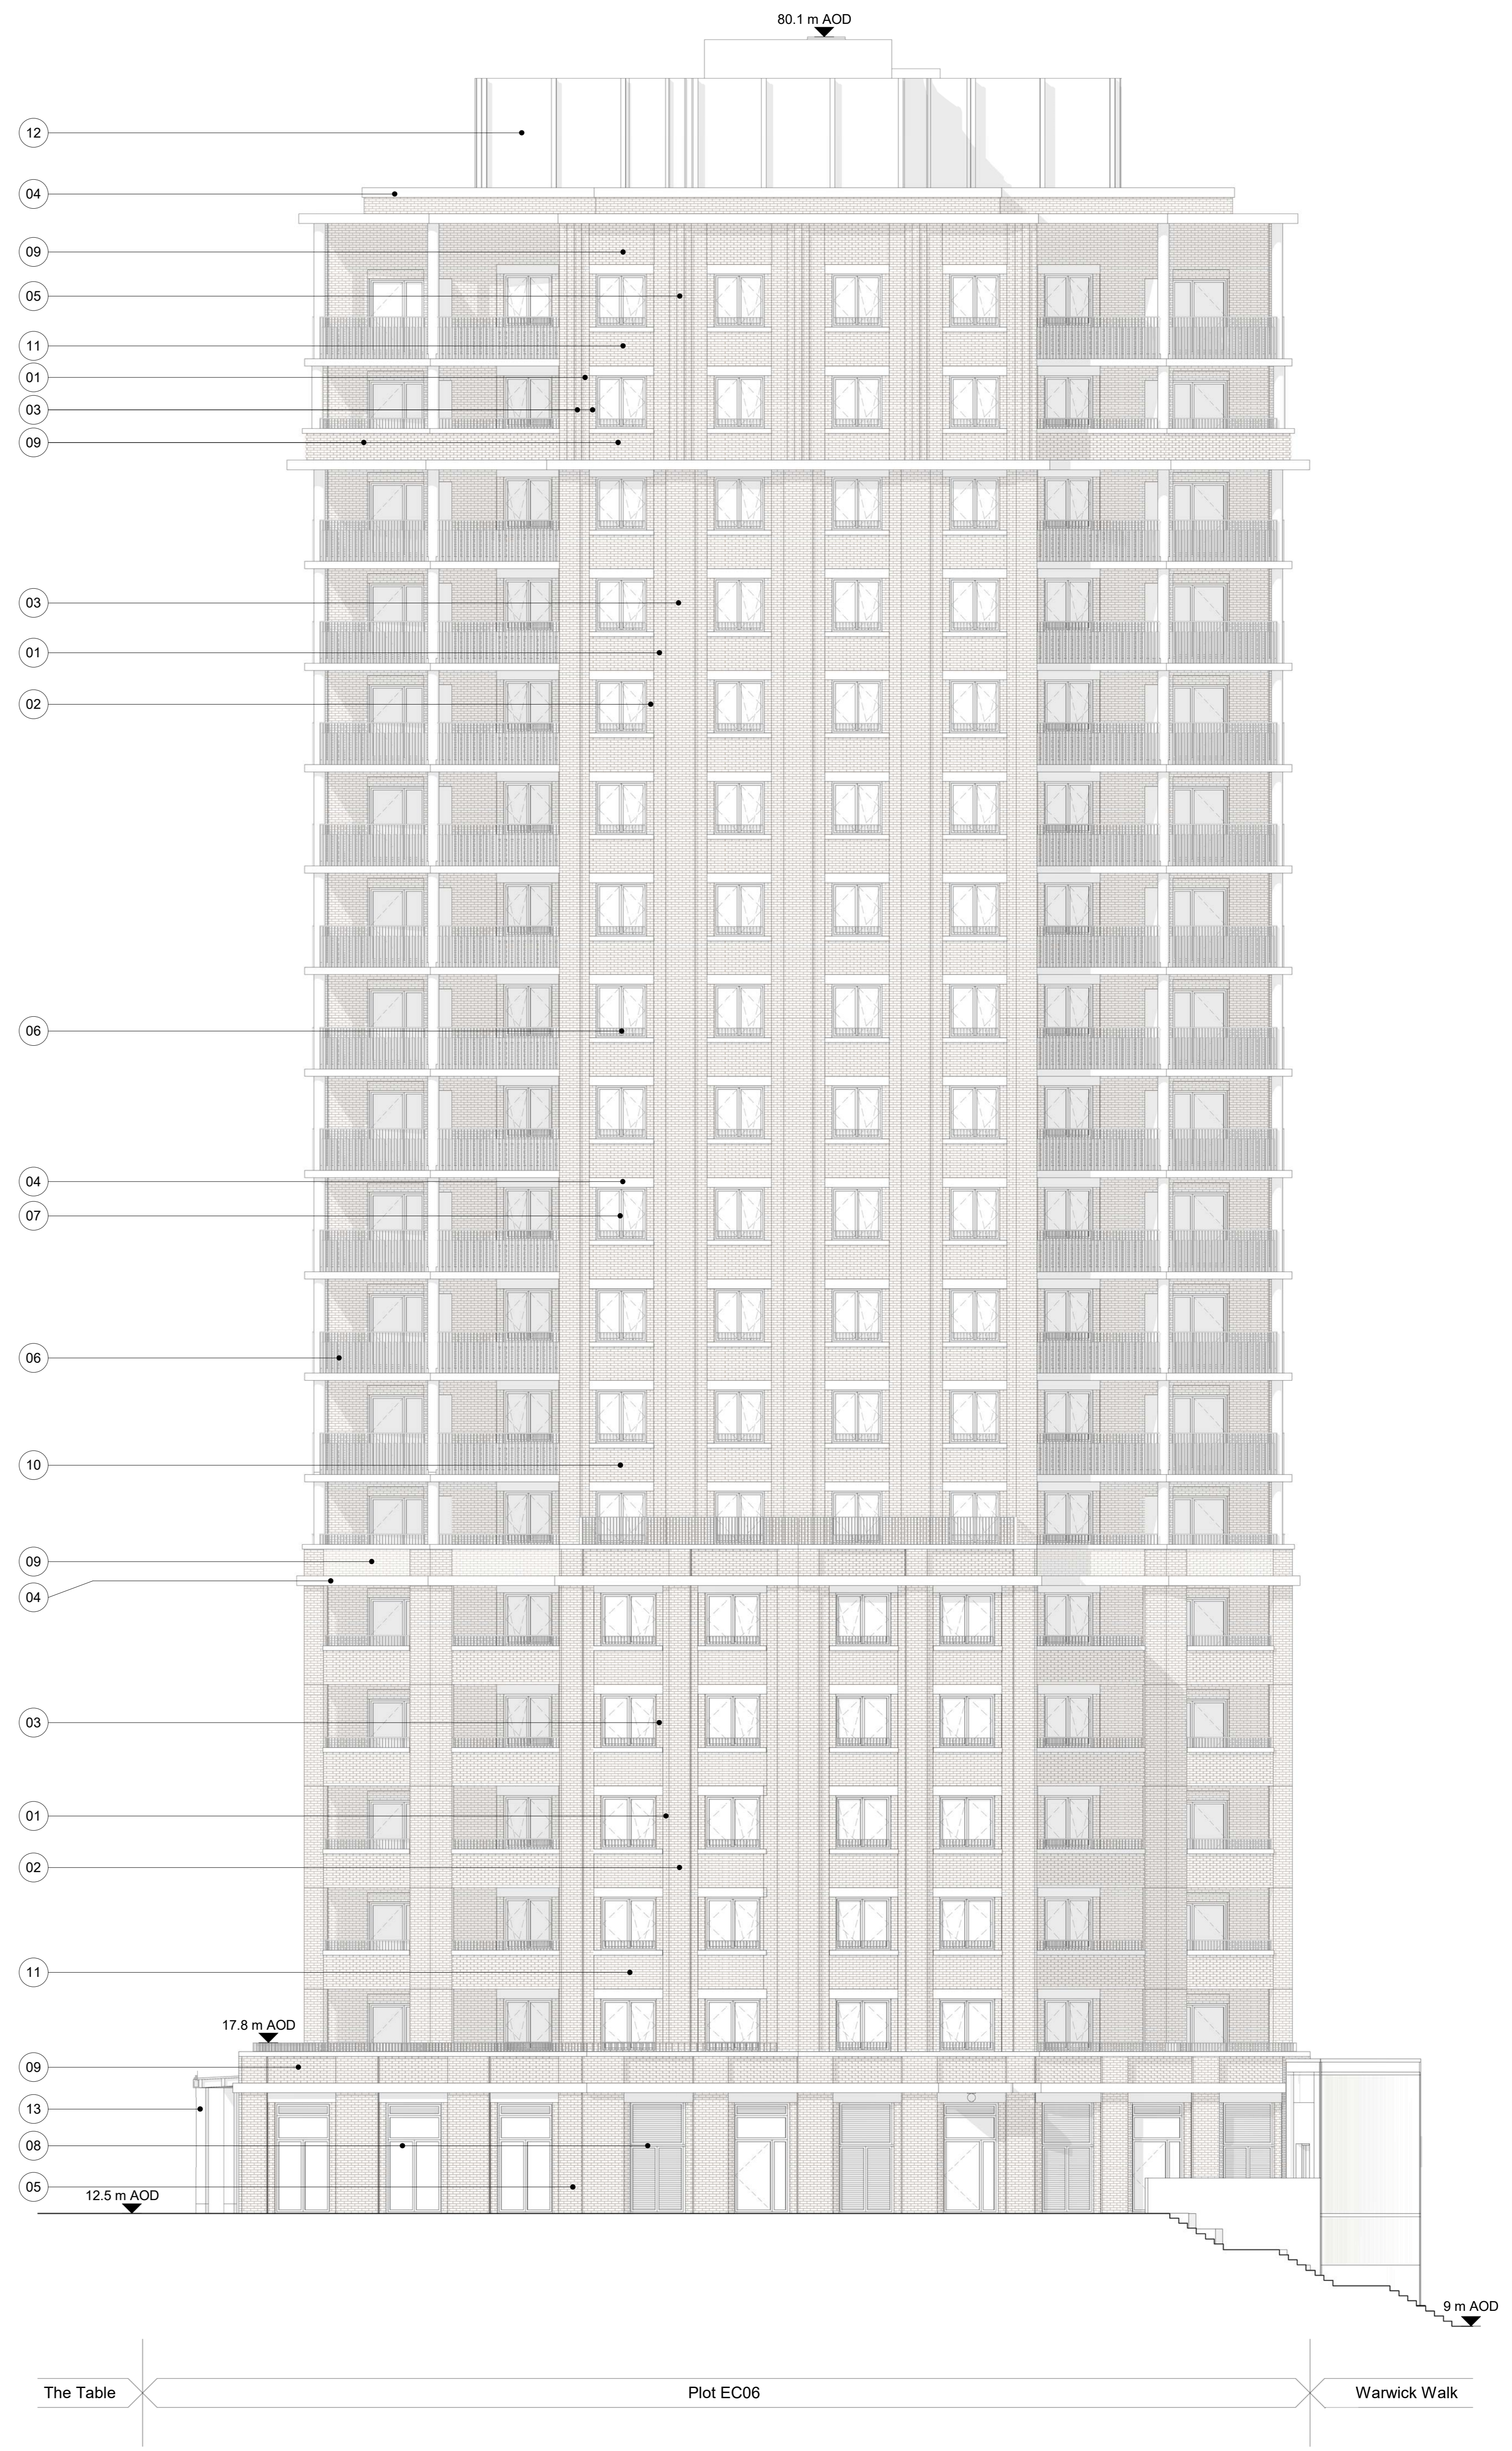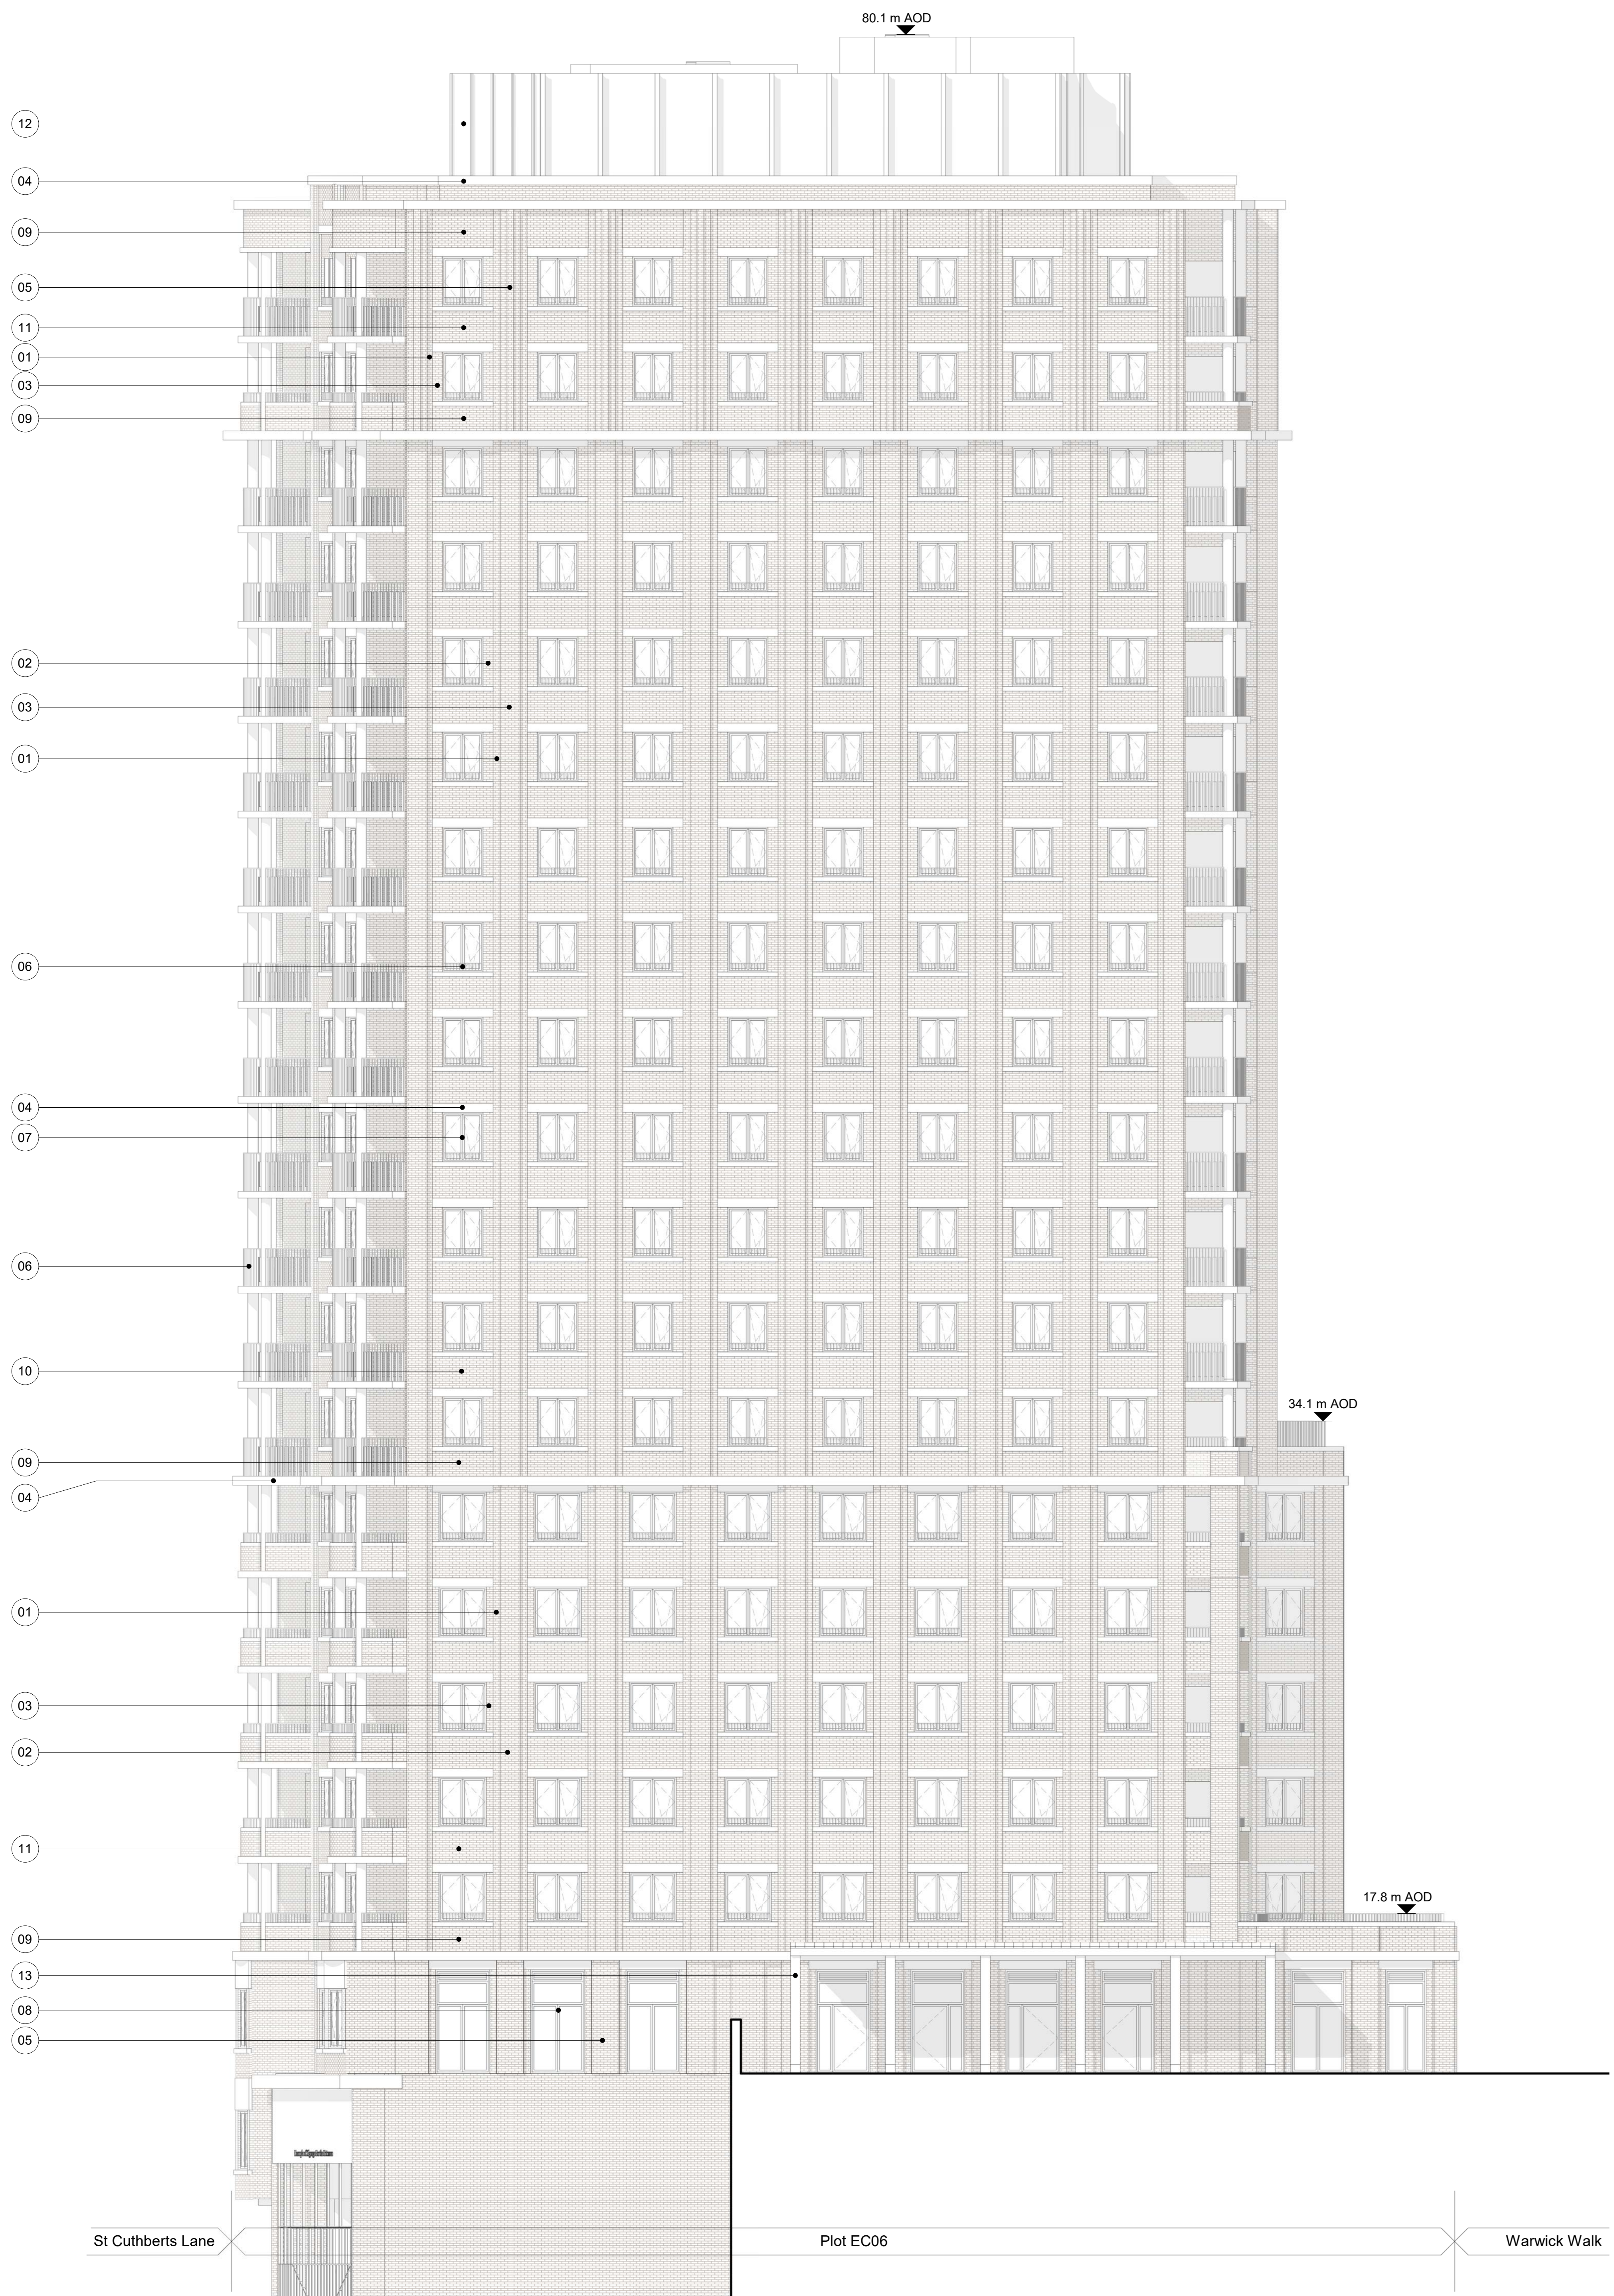

EC06 South Elevation

EC06 East Elevation