


LOCALITY PLAN



Nursery

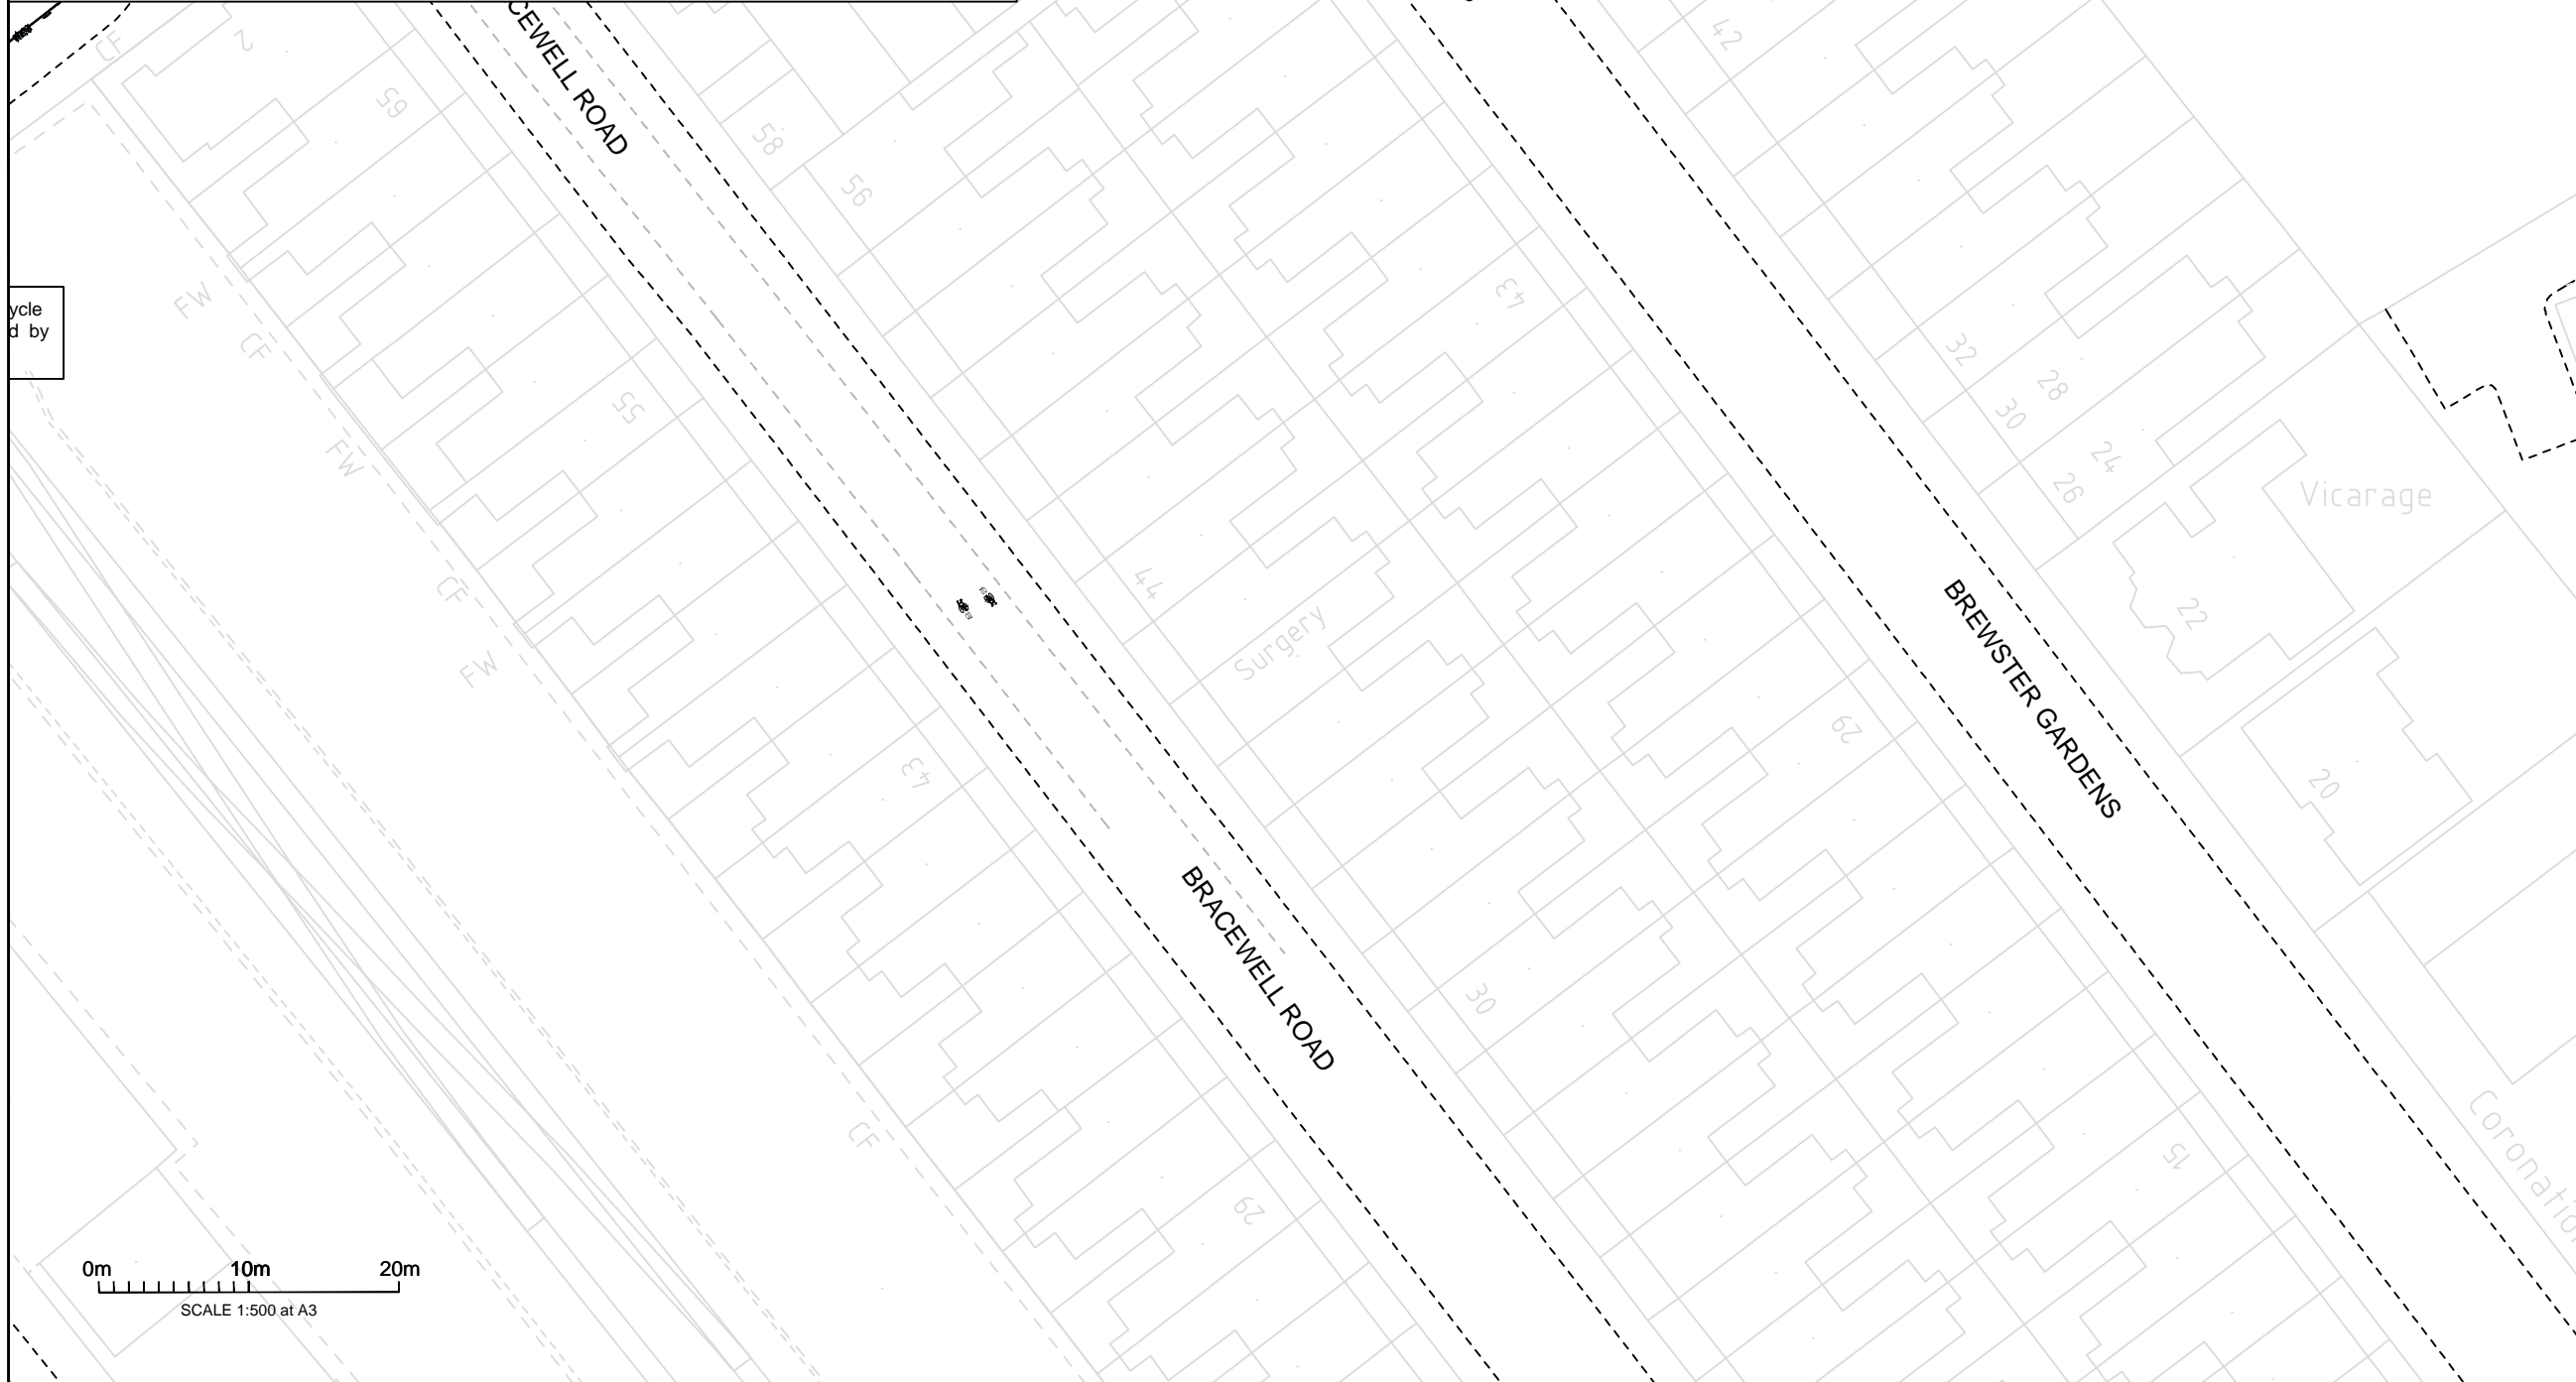

THE ROYAL BOROUGH OF
**KENSINGTON
AND CHELSEA**

Notes:

1. No changes to road layout proposed
2. All existing line markings to be retained
3. Wayfinding line marking proposed as shown

Key:	
	Quietway Route Alignment
	Existing Kerb
	Proposed wayfinding logo

Rev	Description	Drawn	Check	Date
A	Including wayfinding	IM	RR	05/05/2016




Project:
Quietway St. Mark's Road to East Acton

Title:
Bracewell Road

Drawn: CV
Checked: KI
Date: 13/11/2015
Scale at A3: 1:500

Status:
CONSULTATION

Drawing No: QSMR-CO-06-01-02
Revision: A

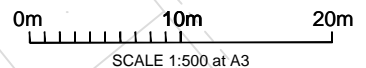

SCALE 1:500 at A3