


LOCALITY PLAN

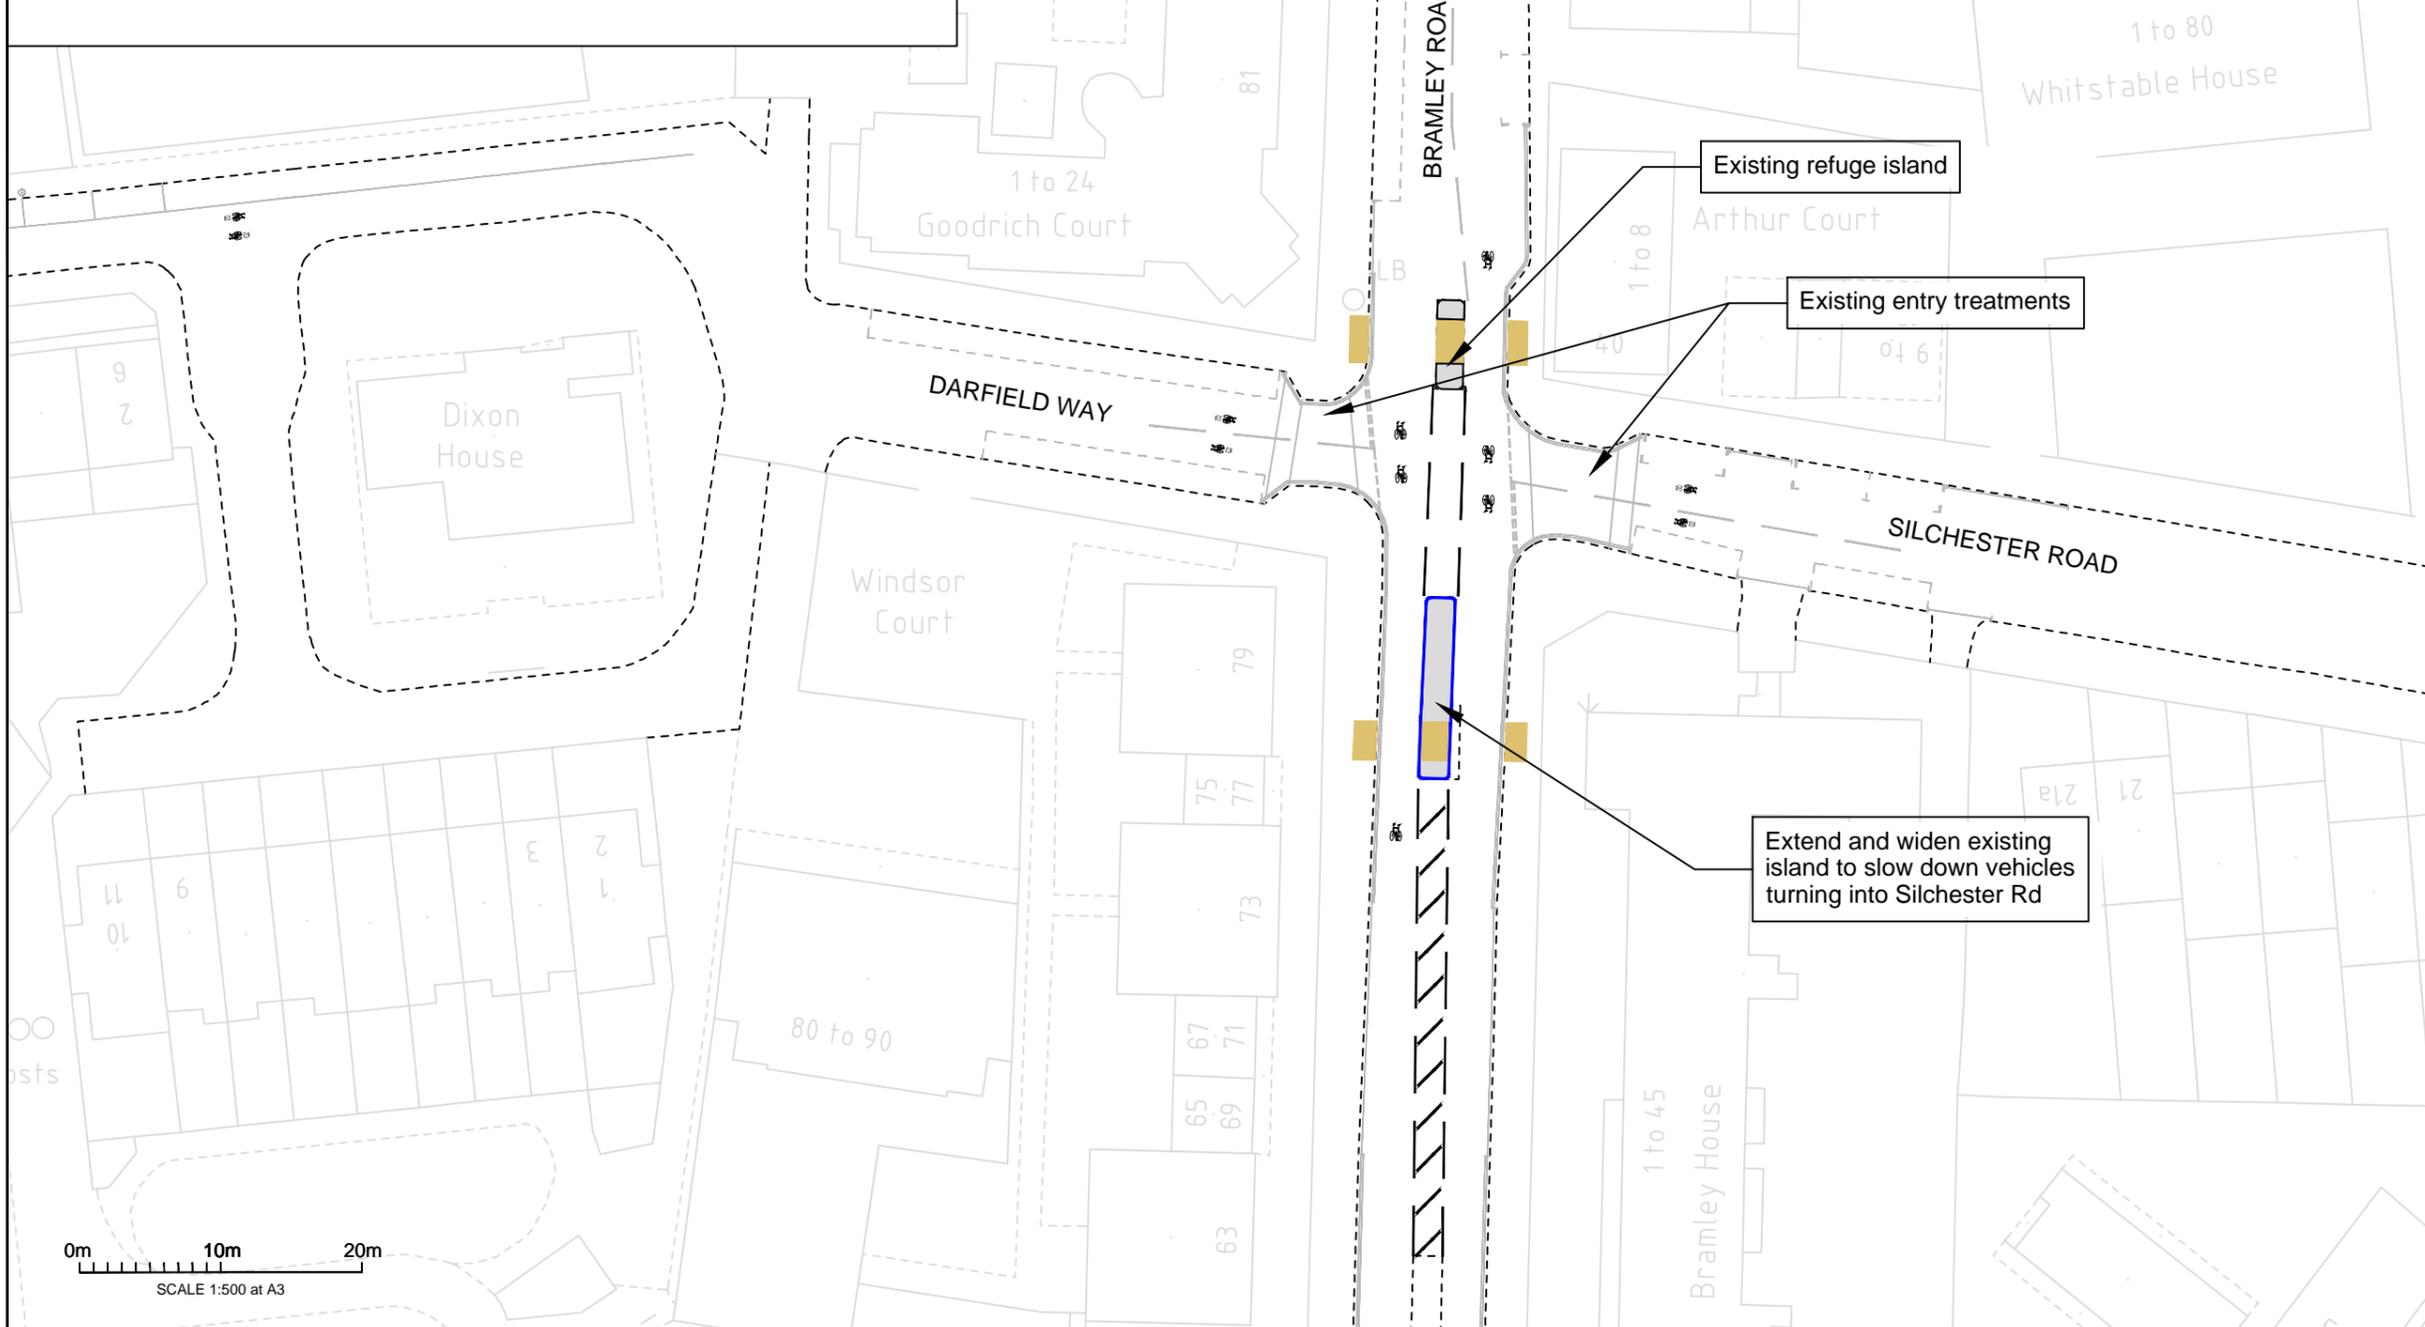

0m 10m 20m  
SCALE 1:500 at A3



THE ROYAL BOROUGH OF  
**KENSINGTON  
AND CHELSEA**

Notes:

1. It is proposed to relocate the southern island to slow traffic approaching the Quietway. The lengthening also makes for a safe refuge for cyclists.
2. Wayfinding line marking proposed as shown

| Key: |                                      |
|------|--------------------------------------|
|      | Footway                              |
|      | Uncontrolled Crossing Tactile Paving |
|      | Quietway Route Alignment             |
|      | Proposed Kerb                        |
|      | Existing Kerb                        |
|      | Proposed wayfinding logo             |
|      | Proposed Line Marking                |
|      | Existing Line Marking                |

| Rev | Description          | Drawn | Check | Date       |
|-----|----------------------|-------|-------|------------|
| A   | Including wayfinding | IM    | RR    | 05/05/2016 |



Project:  
Quietway St. Mark's Road to East Acton

Title:  
**Silchester Road to  
Darfield Way  
Crossing Bramley Road**

Drawn: IM Checked: KI Date: 05/11/2015 Scale at A3: 1:500

Status:  
**CONSULTATION**

Drawing No: QSMR-CO-02-01-01 Revision: A