


LOCALITY PLAN

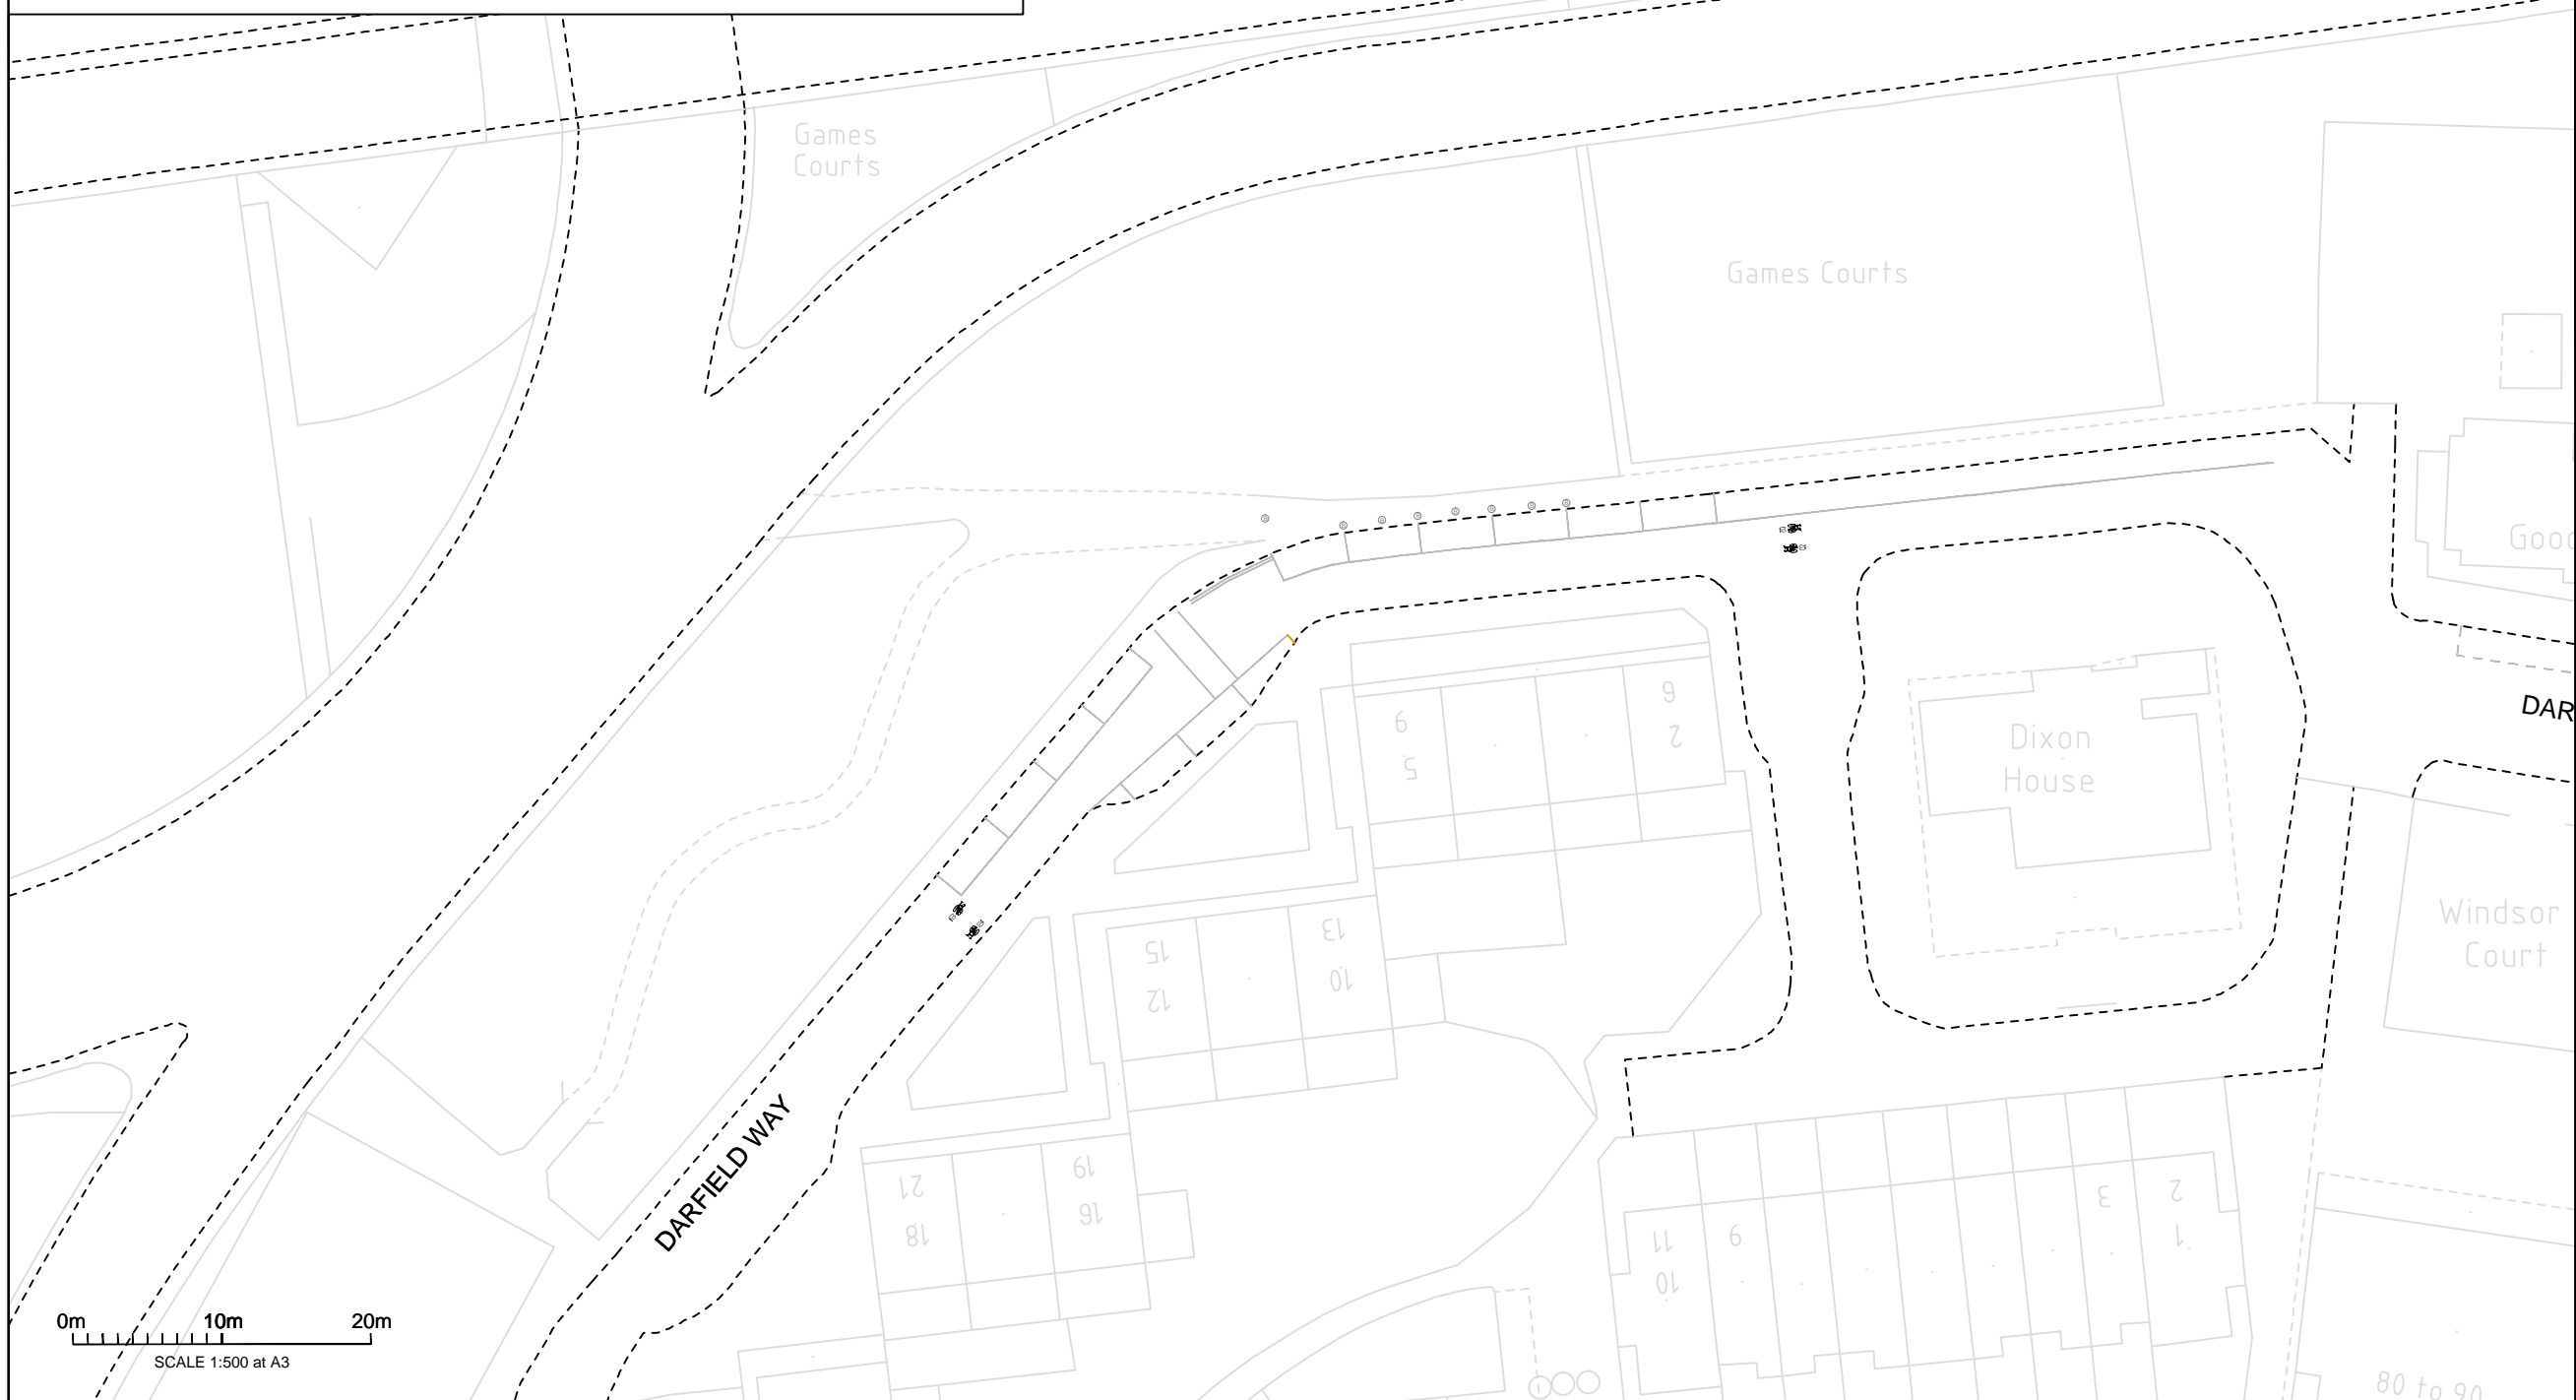

THE ROYAL BOROUGH OF
**KENSINGTON
AND CHELSEA**

Notes:

1. No changes to road layout proposed
2. All existing line markings to be retained
3. Wayfinding line marking proposed as shown

Key:	
	Quietway Route Alignment
	Existing Kerb
	Proposed wayfinding logo

Rev	Description	Drawn	Check	Date
A	Including wayfinding	IM	RR	05/05/2016



Project:
Quietway St. Mark's Road to East Acton

Title:
**Silchester Road to
Darfield Way
Crossing Bramley Road**

Drawn: IM Checked: KI Date: 05/11/2015 Scale at A3: 1:500

Status: **CONSULTATION**

Drawing No: QSMR-CO-02-01-02 Revision: A

