




Notes

**KEY**

EXISTING MARKINGS TO BE REMOVED

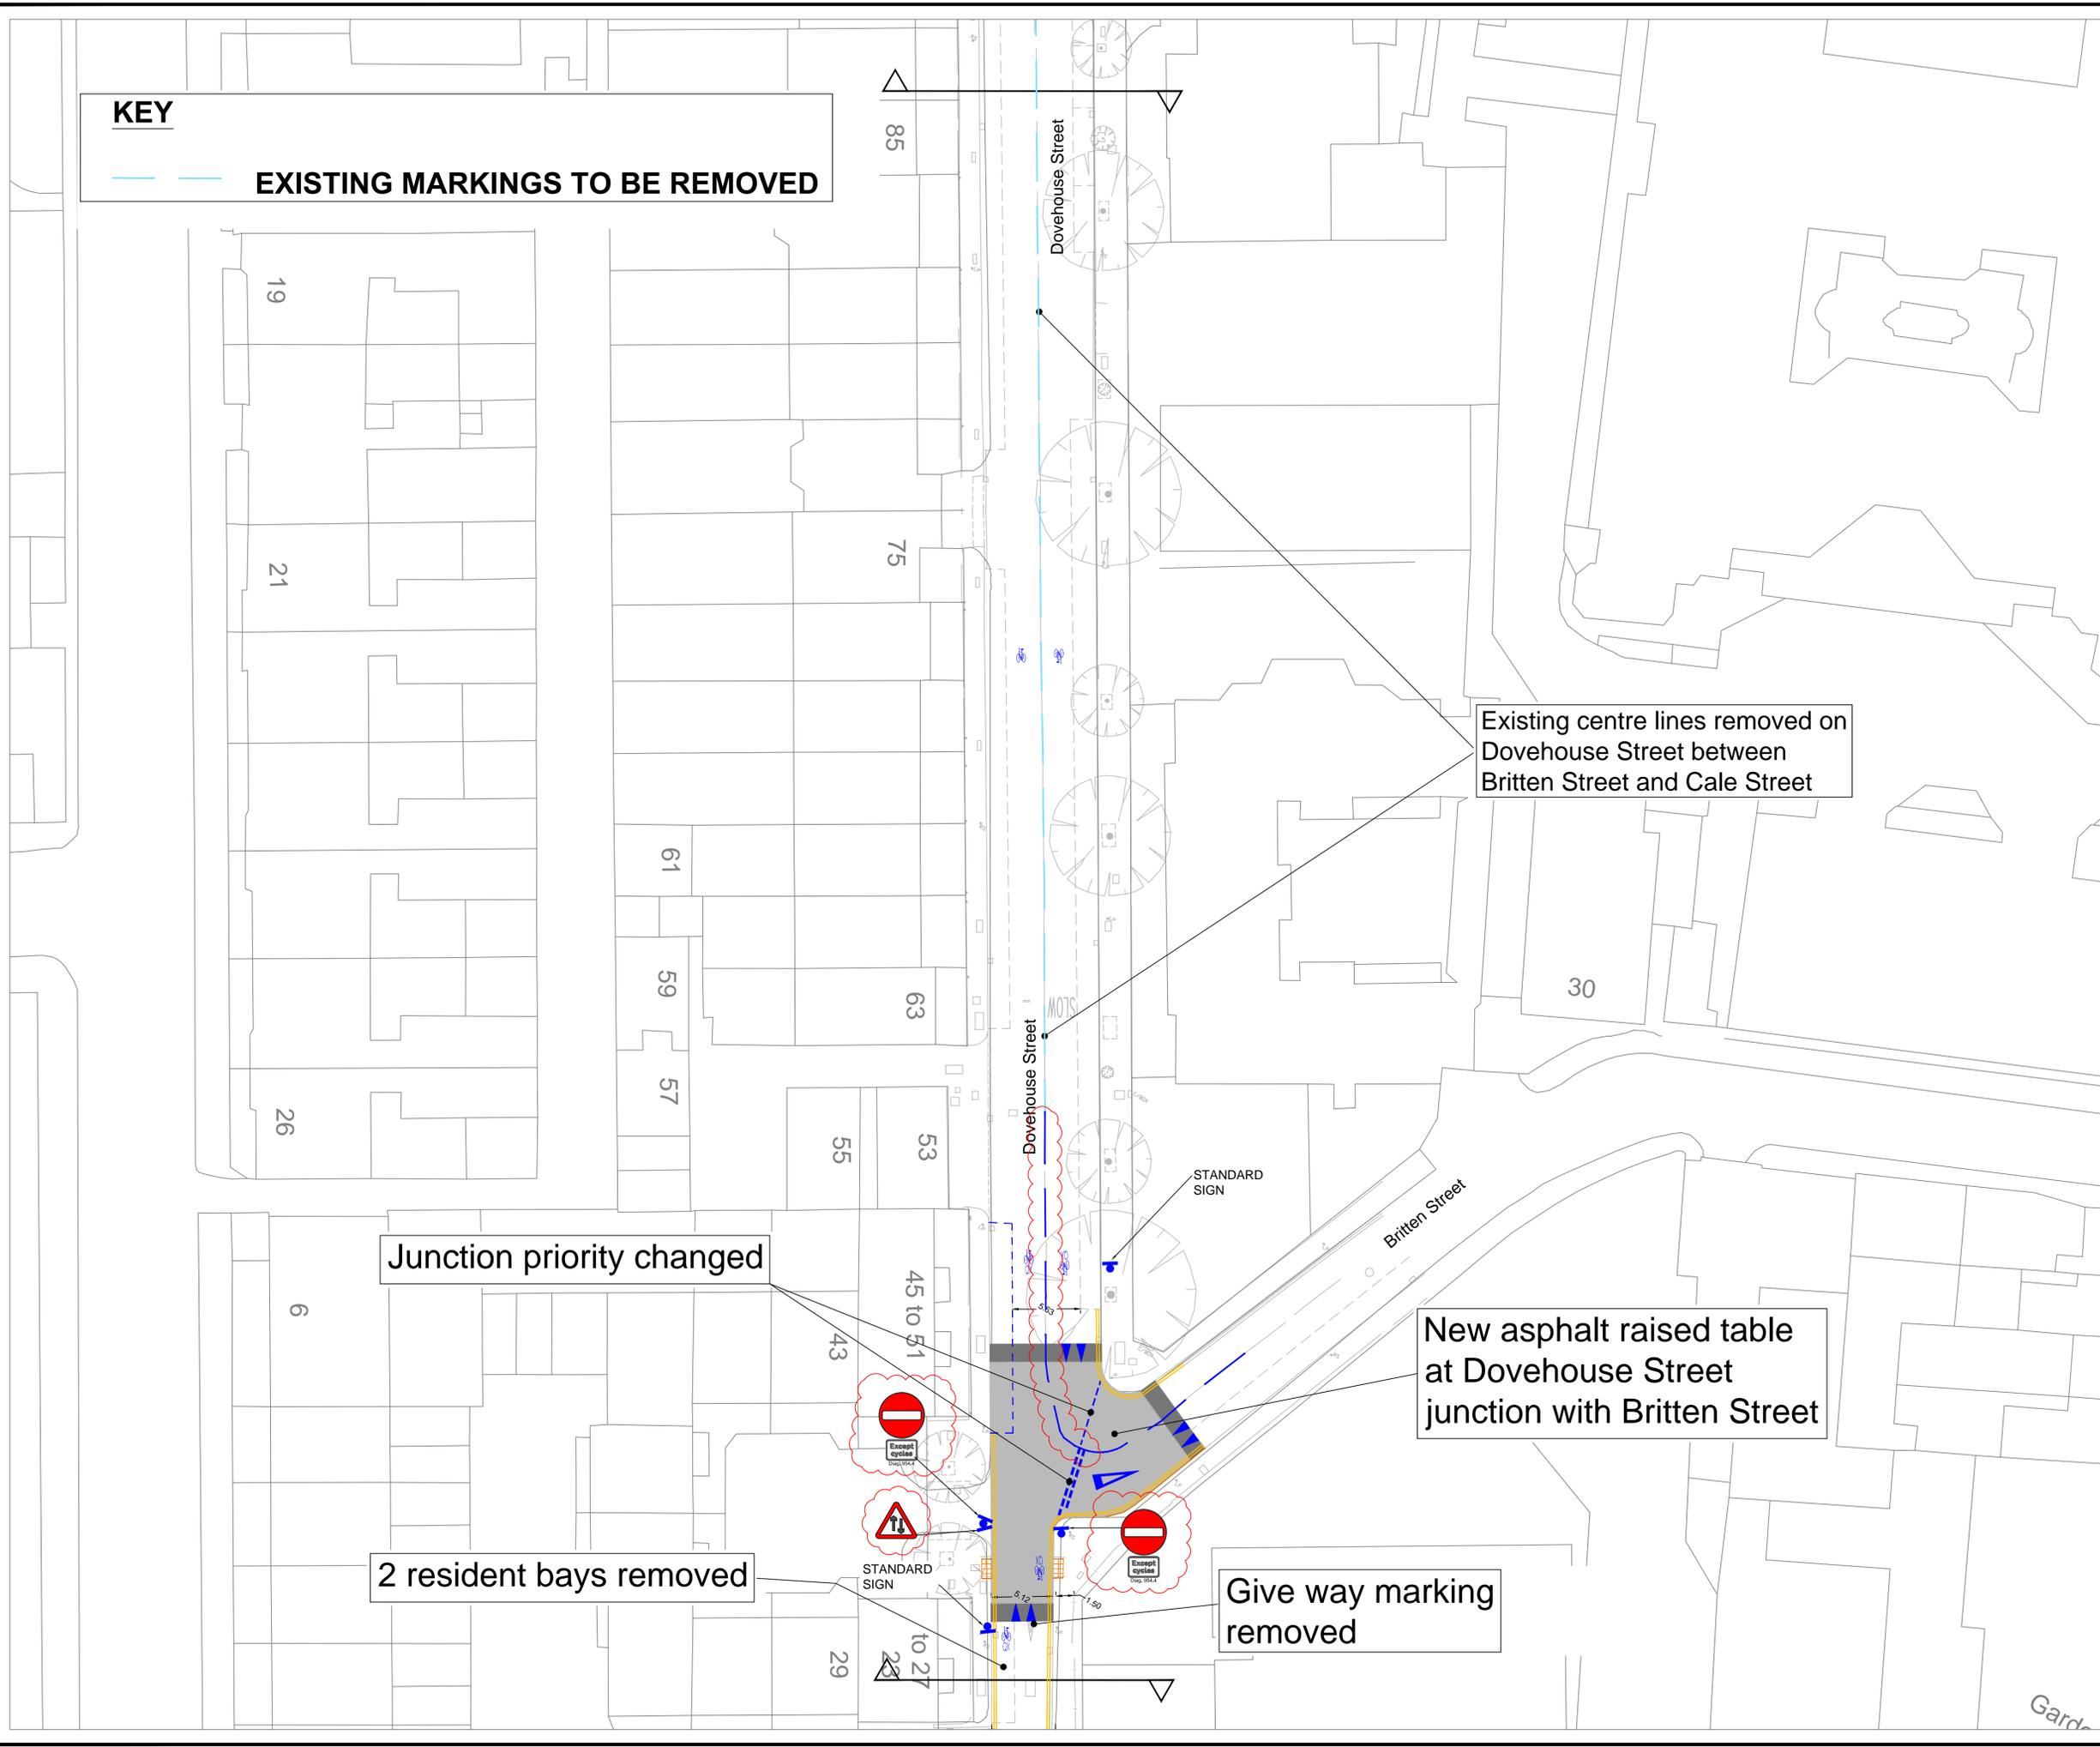

Existing centre lines removed on Dovehouse Street between Britten Street and Cale Street

Junction priority changed

New asphalt raised table at Dovehouse Street junction with Britten Street

2 resident bays removed

Give way marking removed

Rev	Description	By	Date	Chk
1	Road Markings Amendments & Road Signs Added at Dovehouse Street Junction With Britten Street	EE	26.08.15	

DEPARTMENT OF TRANSPORTATION AND HIGHWAYS  
Traffic & Transportation Policy Service

The Royal Borough of Kensington and Chelsea  
Town Hall, Hornton Street, London, W8 7NX  
Telephone: (020) 7361 3374  
Fax: (020) 7361 2796

Project  
CENTRAL LONDON CYCLING GRID

Title  
RBKC QUIETWAY ROUTE PROPOSALS  
Q49 QUIETWAY (PHASE 1)  
DOVEHOUSE STREET/ BRITTEN STREET

Scale 1:250	Drawn Date 19.02.15	Checked Date	A1
Drawing Number X5015-CYGR-ODES-Q49-005			Rev 1

Cad File: 'DRAWINGS'...