


LOCALITY PLAN

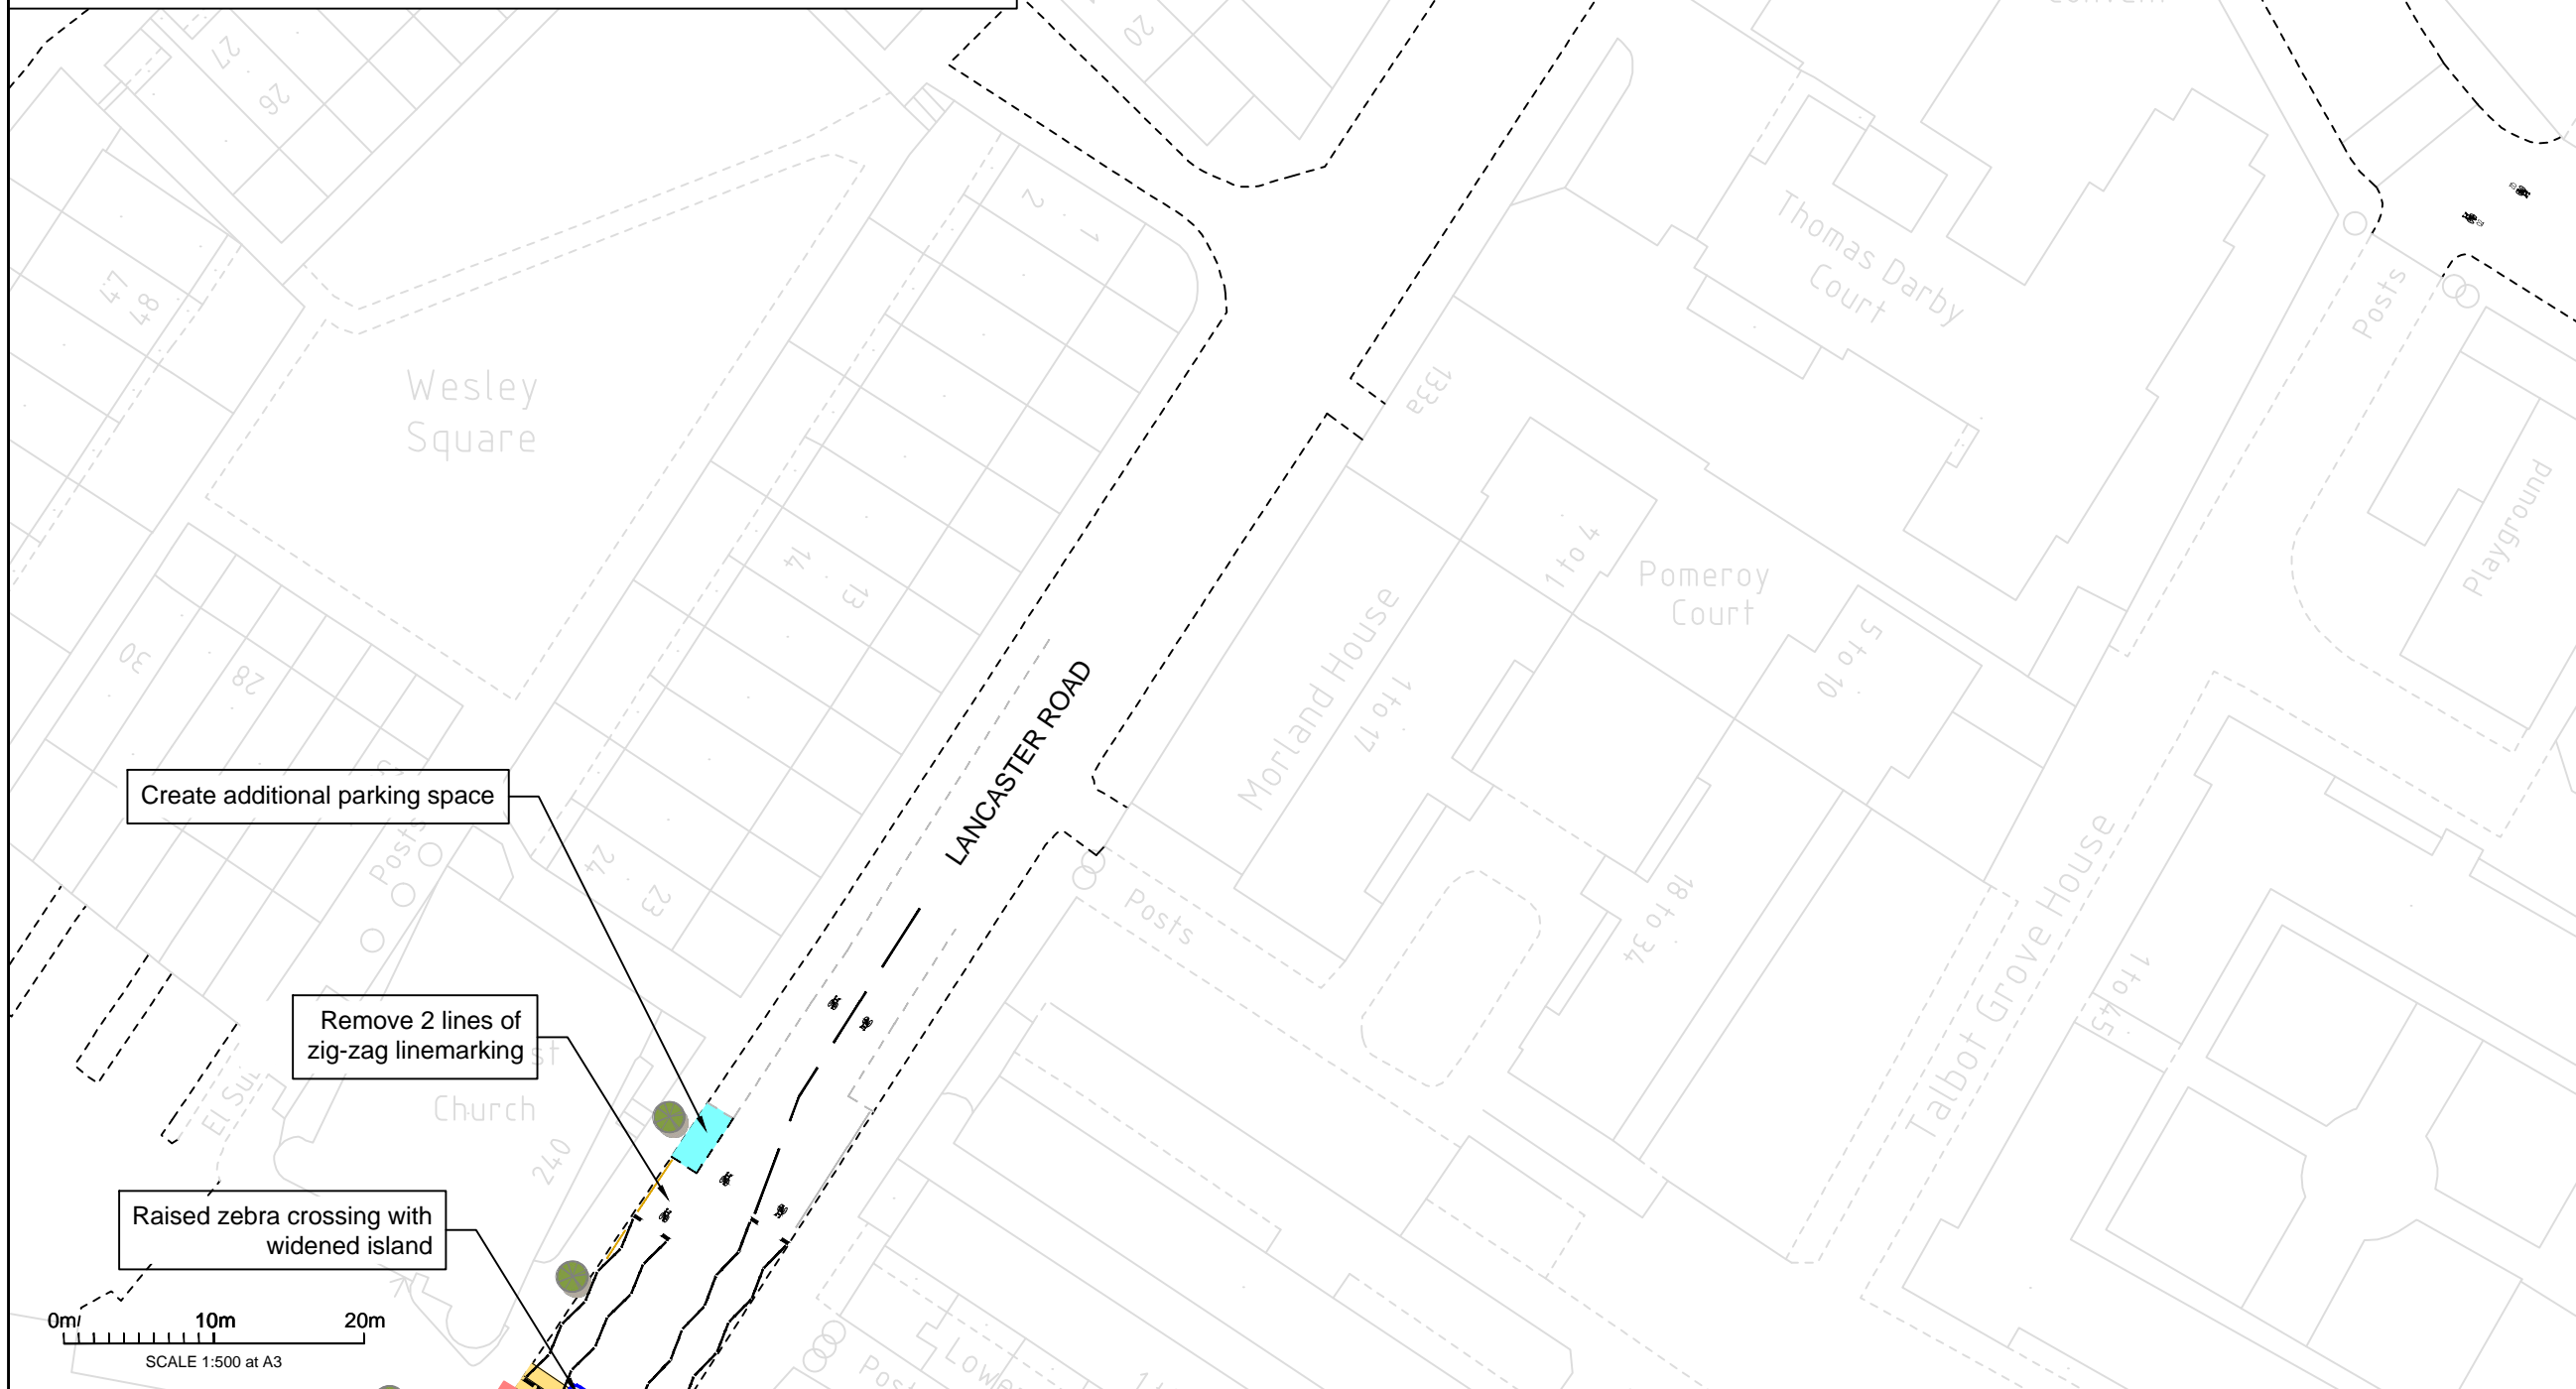

THE ROYAL BOROUGH OF
**KENSINGTON
AND CHELSEA**

Notes:

- Wayfinding line marking proposed as shown

Key:	
	Quietway Route Alignment
	Existing Kerb
	Proposed wayfinding logo
	Parking Gain
	Proposed Line Marking
	Yellow Line Marking
	Existing Tree

Rev	Description	Drawn	Check	Date
A	Including wayfinding	IM	RR	05/05/2016



Project:
Quietway St. Mark's Road to East Acton

Title:
**St. Mark's Road
to Lancaster Road**

Drawn: CV Checked: KI Date: 13/11/2015 Scale at A3: 1:500

Status:
CONSULTATION

Drawing No: QSMR-CO-01-01-02 Revision: A

