


LOCALITY PLAN

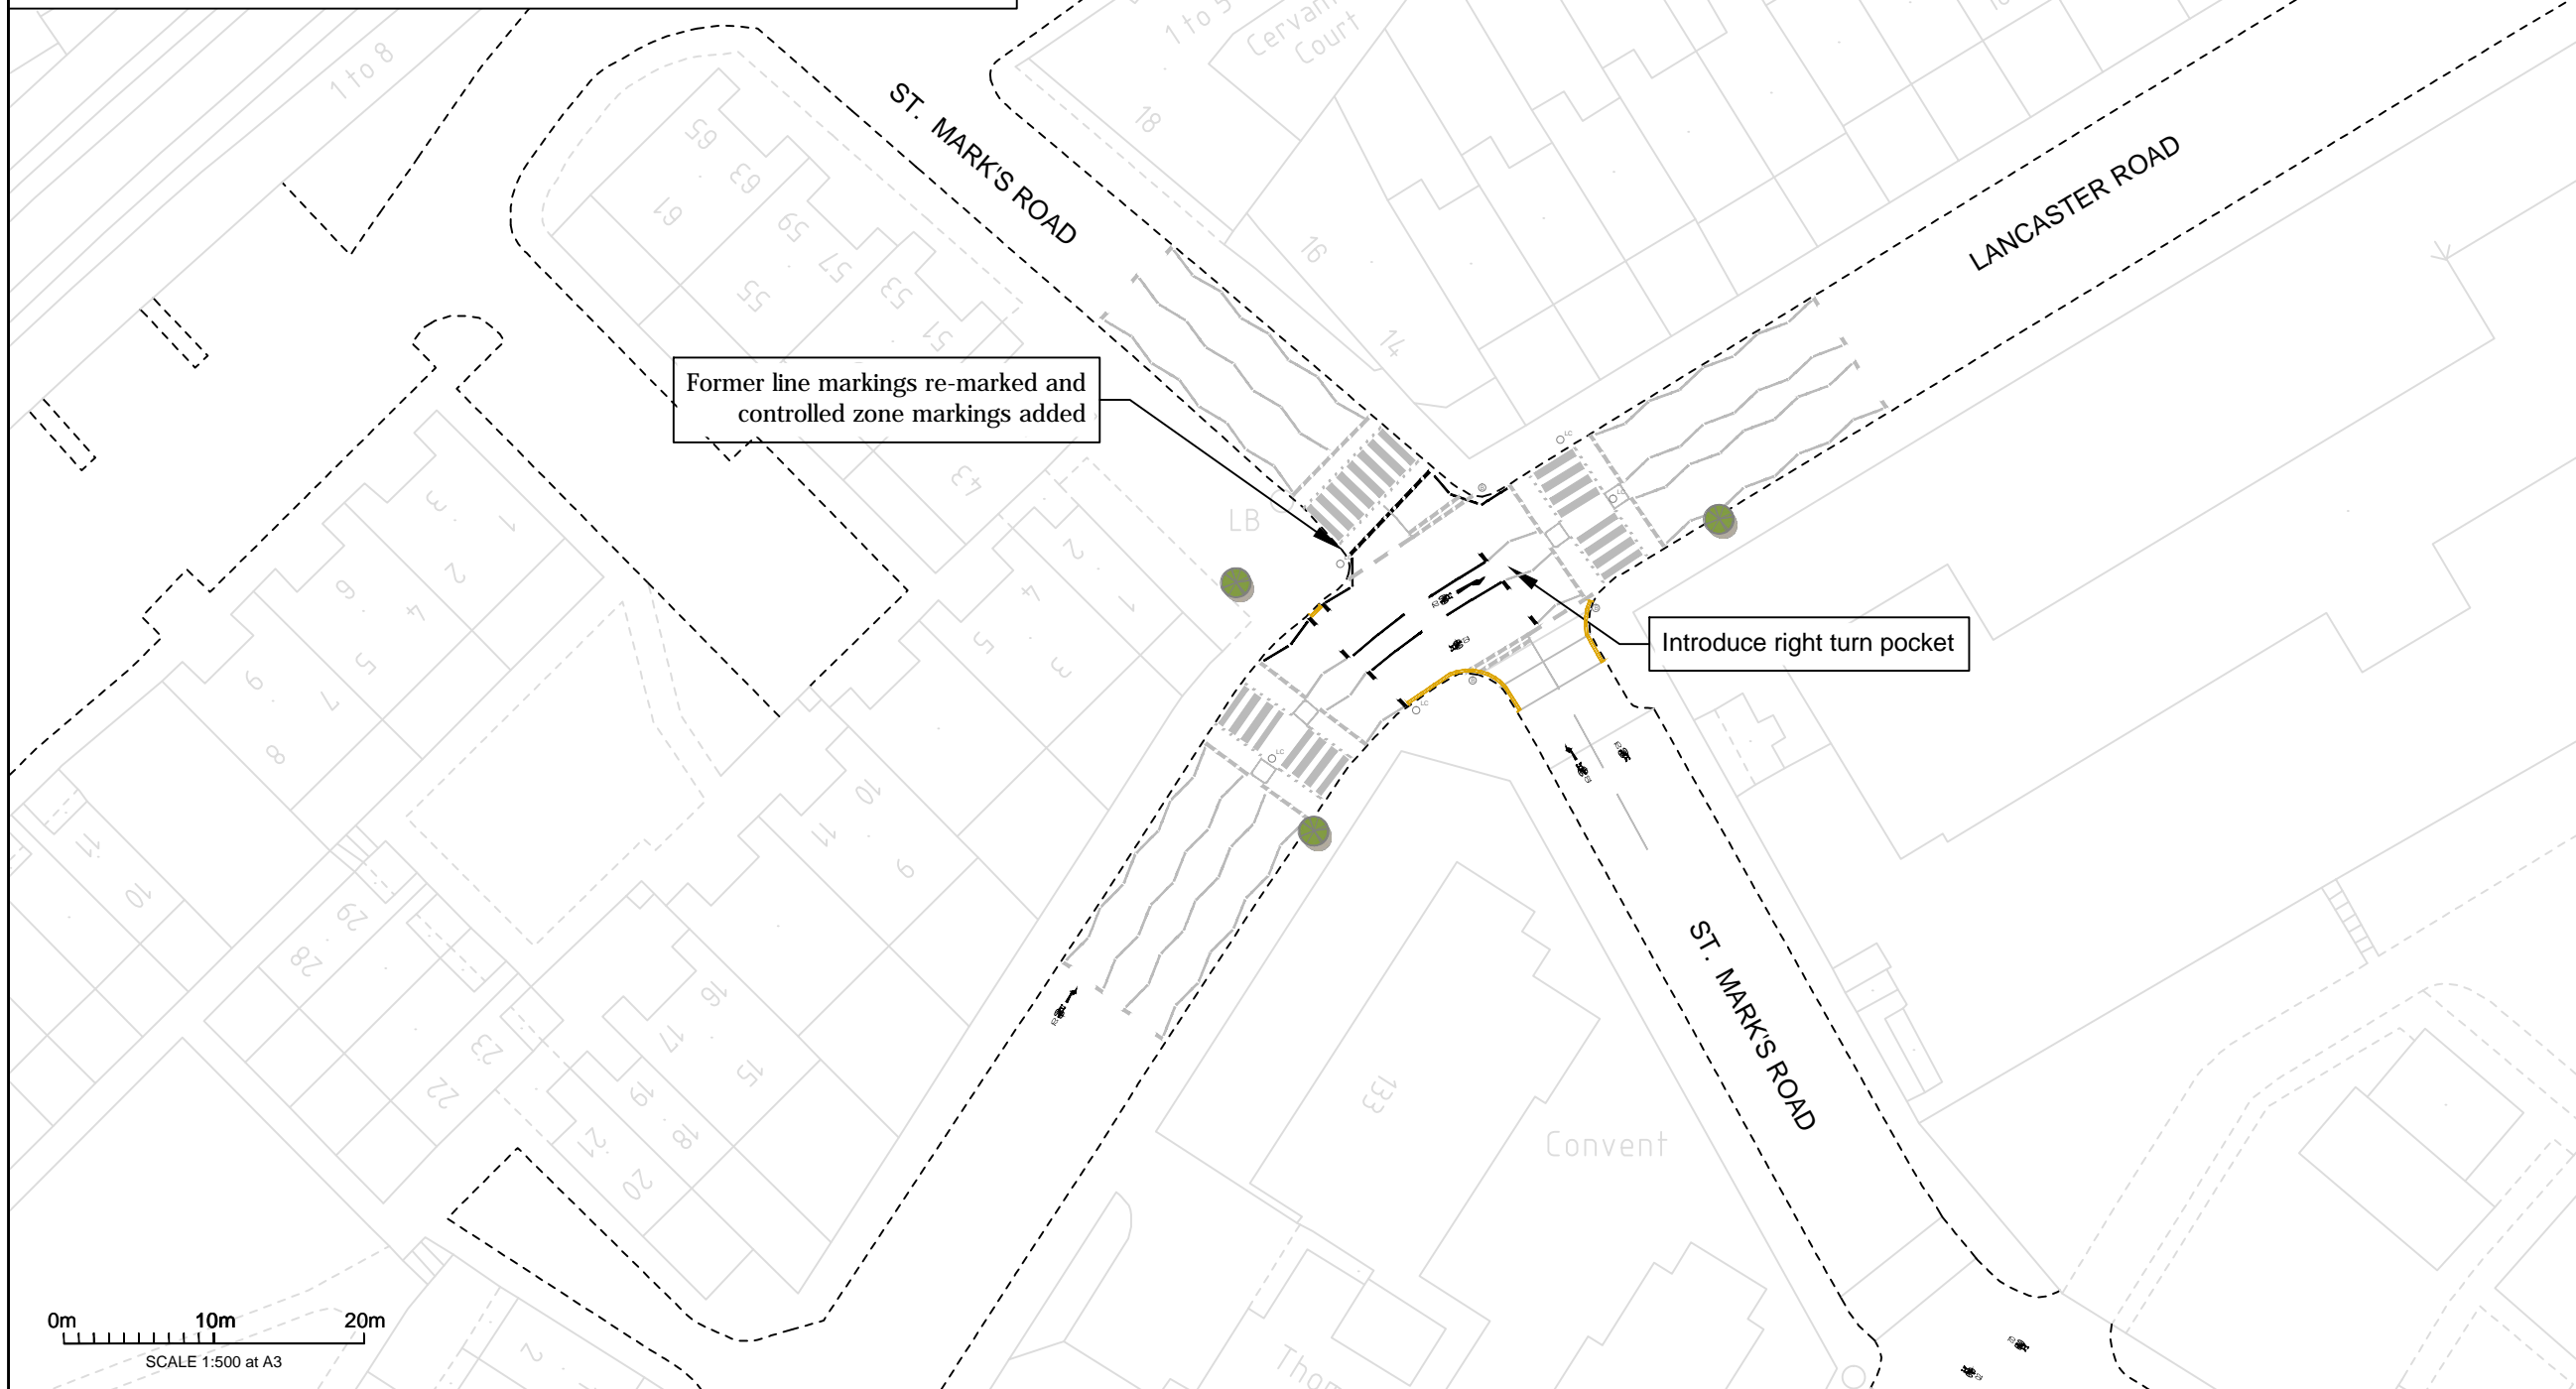

THE ROYAL BOROUGH OF  
**KENSINGTON  
AND CHELSEA**

Notes:

1. Controlled zone markings amended and right turn pocket introduced to allow cyclists to turn right across Lancaster Road onto St. Mark's Road.
2. Wayfinding line marking proposed as shown

Key:	
	Quietway Route Alignment
	Existing Kerb
	Proposed wayfinding logo
	Existing Tree
	Existing Line Marking
	Proposed Line Marking
	Yellow Line Marking

Rev	Description	Drawn	Check	Date
A	Including wayfinding	IM	RR	05/05/2016

**sustrans**

JOIN THE MOVEMENT

70 Cowcross Street London EC1M 6EJ  
020 7017 2350 www.sustrans.org.uk

Project:  
Quietway St. Mark's Road to East Acton

Title:  
**St. Mark's Road  
to Lancaster Road**

Drawn: CV Checked: KI Date: 13/11/2015 Scale at A3: 1:500

Status:  
**CONSULTATION**

Drawing No: QSMR-CO-01-01-01 Revision: A