


This map is reproduced here otherwise Survey material with the permission of Ordnance Survey on behalf of the Controller of Her Majesty's Stationery Office © Crown copyright. Unauthorised reproduction infringes Crown copyright and may lead to prosecution or civil proceedings. (10/03/2019) (2019) | Contains Ordnance Survey data © Crown copyright and database right (2019)

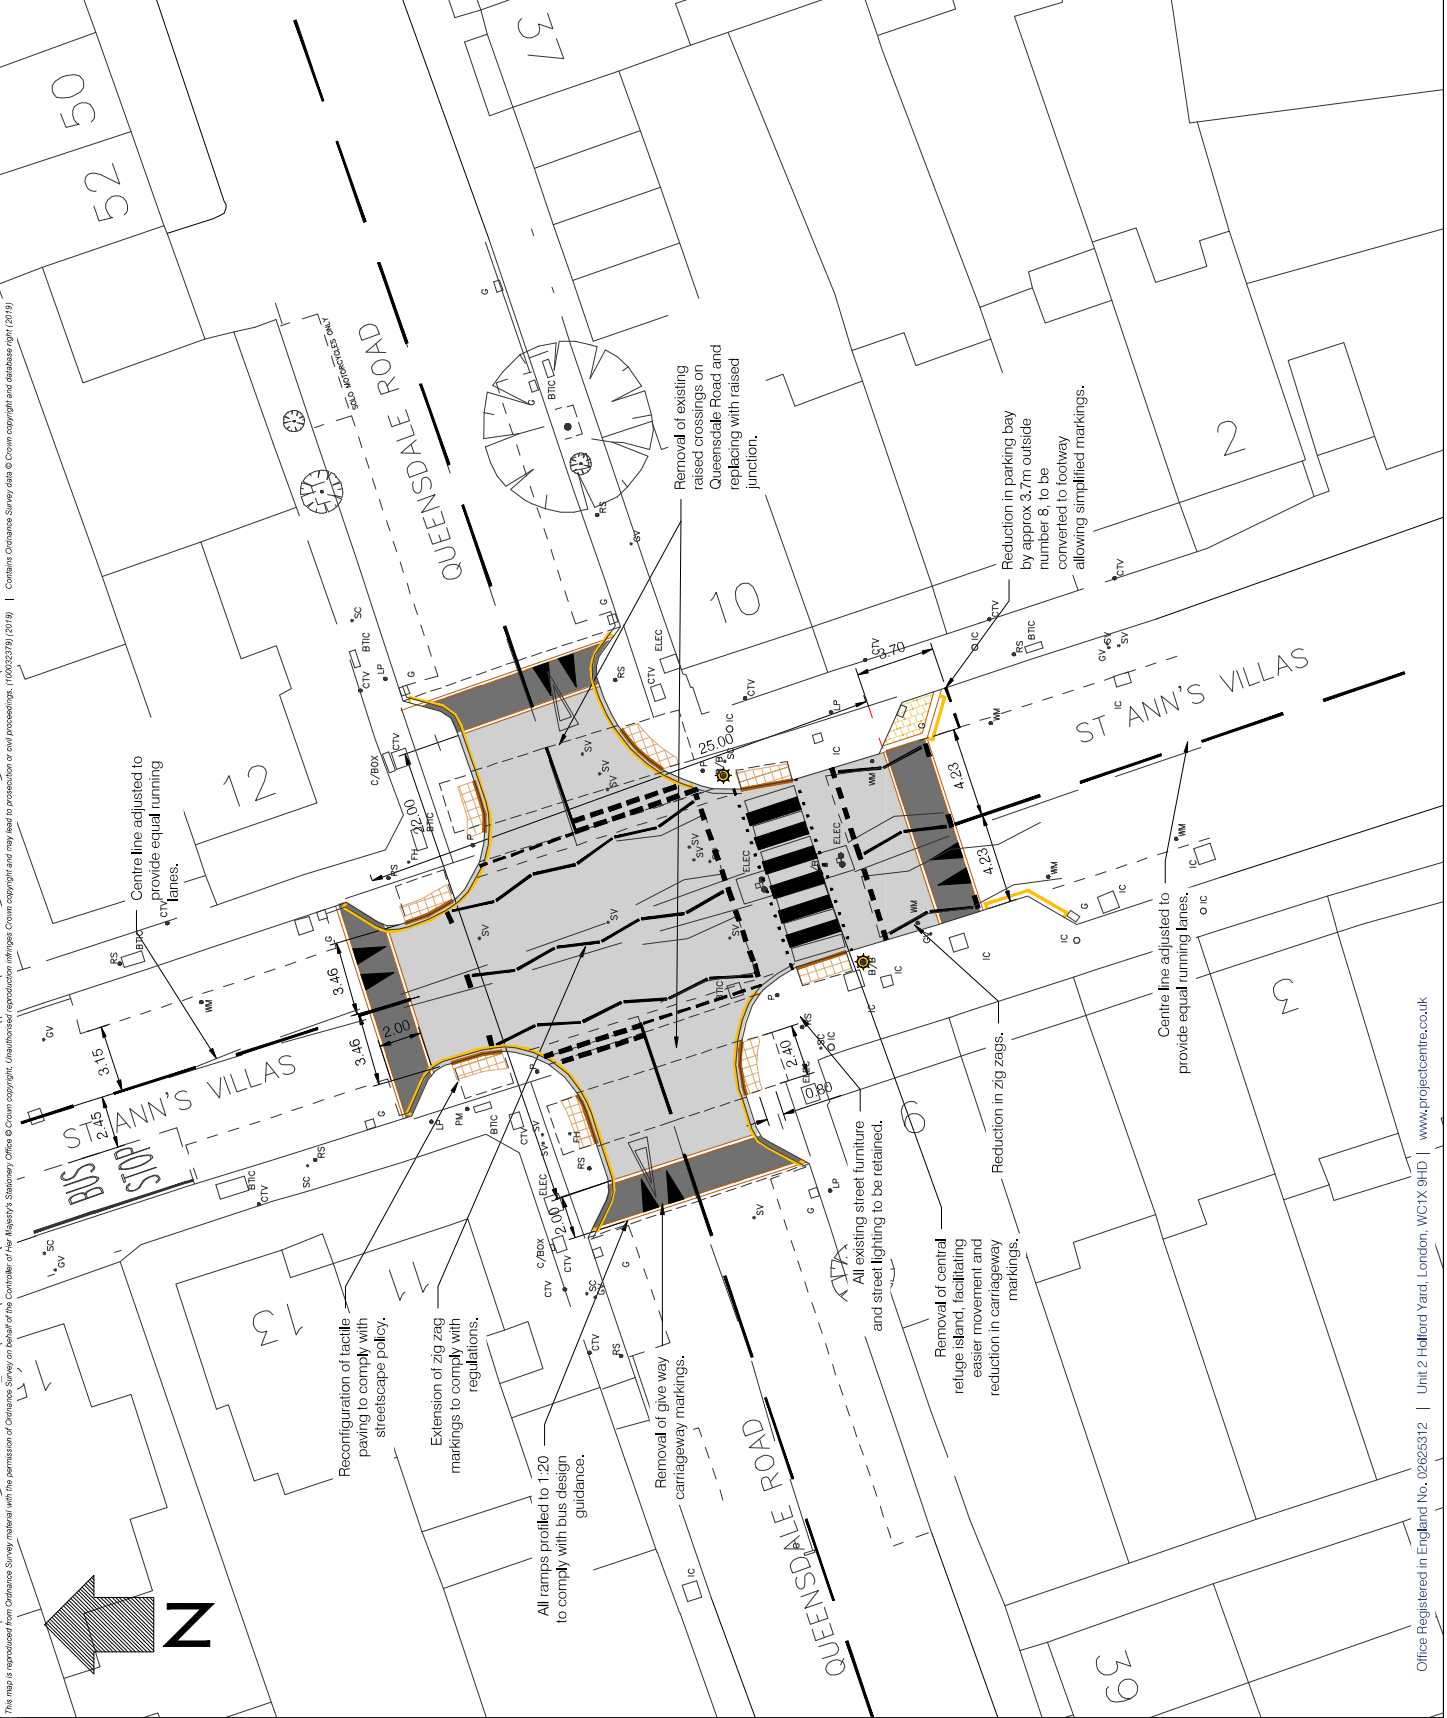

LEGEND

- Proposed carriageway markings
- Proposed parking restrictions
- Proposed footway construction
- Proposed flush kerb (150mm)
- Proposed kerbs (300mm)
- Proposed tactile paving
- Proposed ramp
- Proposed table top
- Belisha Beacon
- Existing carriageway markings
- Existing kerbs
- Existing lamp column
- Existing road sign
- Existing bollard
- Existing gully

DRAWING ISSUE DISCLAIMER
 THIS DRAWING HAS BEEN PRODUCED FOR INFORMATION AND OR DISCUSSION PURPOSES ONLY AND IS UNCONTROLLED. IT DOES NOT FORM ANY PART OF THE CONTRACTUAL DRAWING SET AND IS NOT FOR PUBLICATION.
UNCONTROLLED DOCUMENT

Rev	Date	Description	Dwn	Chk	App
		ORIGINAL ISSUE			



Unit 2 Halford Yard
 London
 WC1X 9HD
 Tel: 0330 0080 855
 Mail: info@projectcentre.co.uk
 Web: www.projectcentre.co.uk



FS 77166



Client

Project

QUIETWAY PHASE 2
DRAFT
 Drawing
 ST ANNS VILLAS
 PROPOSED LAYOUT

Drawing Status
FOR INFORMATION

Drawn	Drawn/rev	Scale	Sheet
HD	HD	FEB 2019	1, 2, 50
Drawing No.	1000005427-2-SK01-02		