


## KEY

- Existing kerb line
- New planter
- Existing tree
- New paving
- Loading bay
- Re-surfaced carriageway
- New lamp post
- |||| New cycle stand
- Proposed tree
- Raised table
- Bus shelter
- Pedestrian crossing

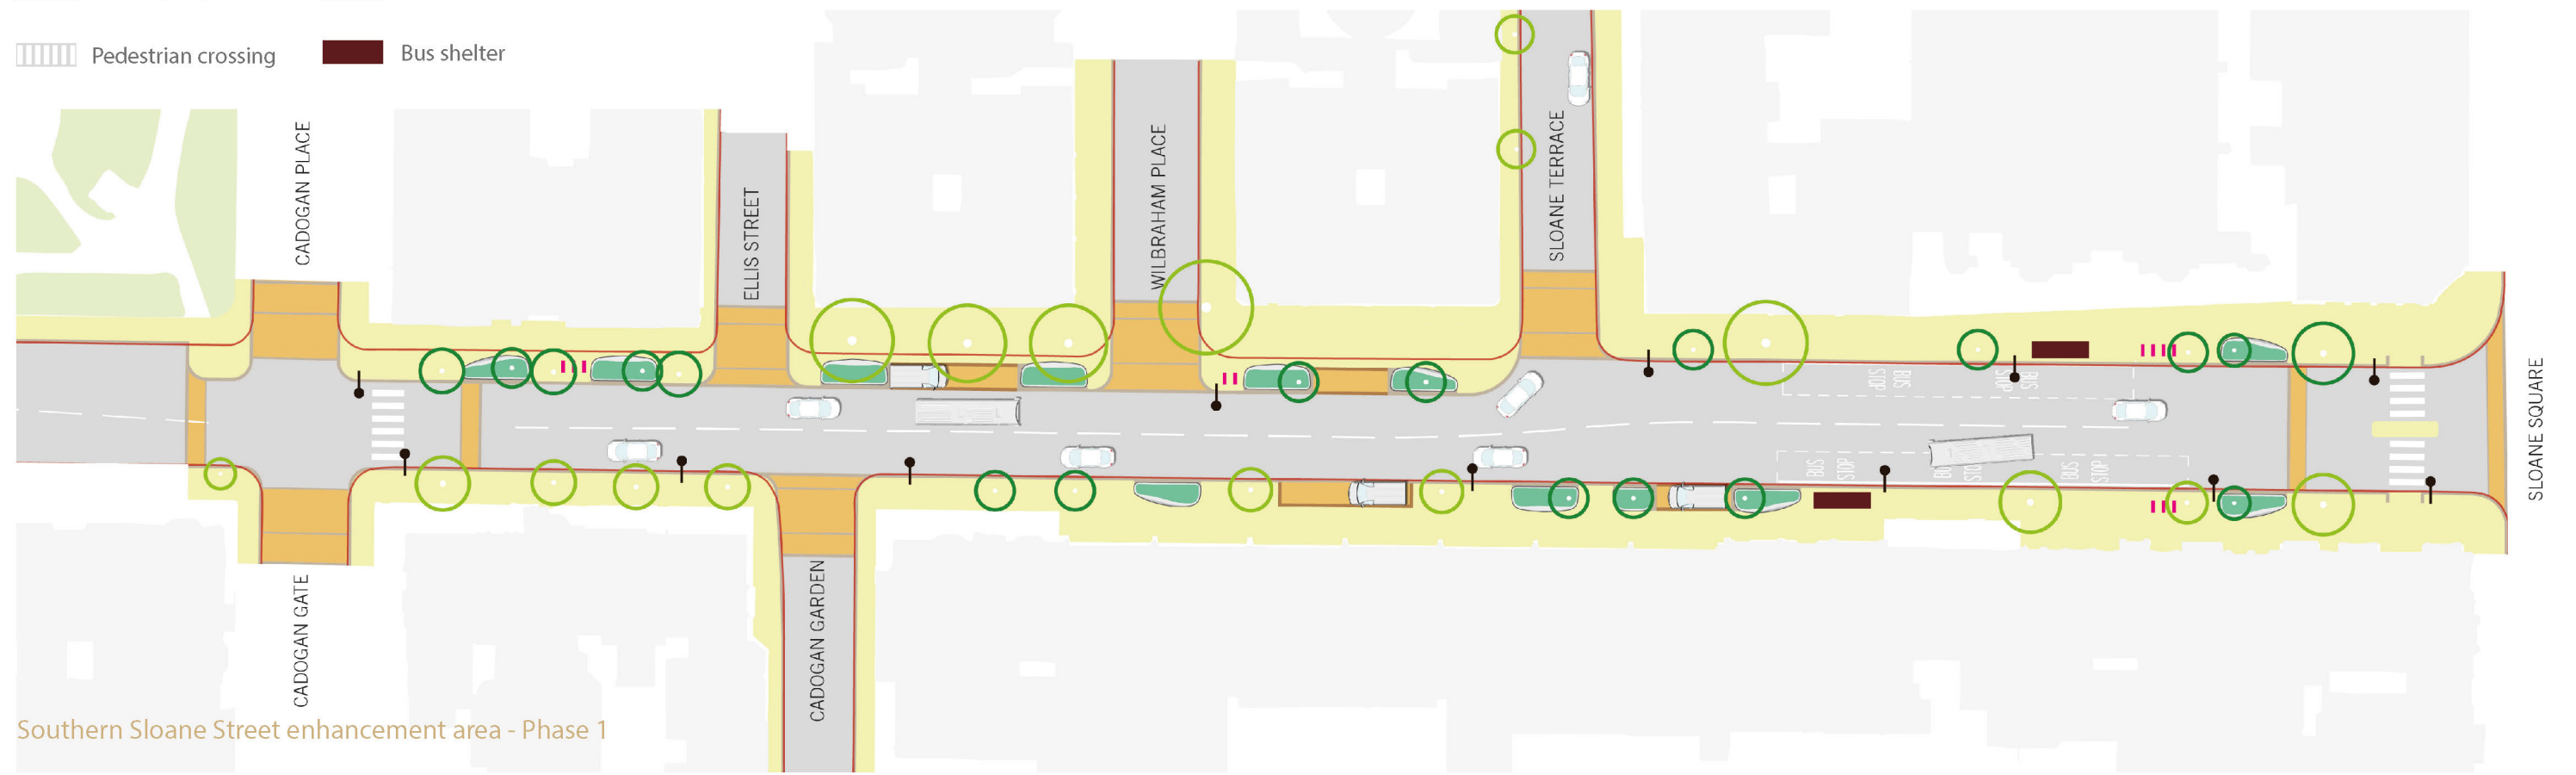

Southern Sloane Street enhancement area - Phase 1