


GREATER LONDON




LONDON BOROUGH OF HACKNEY

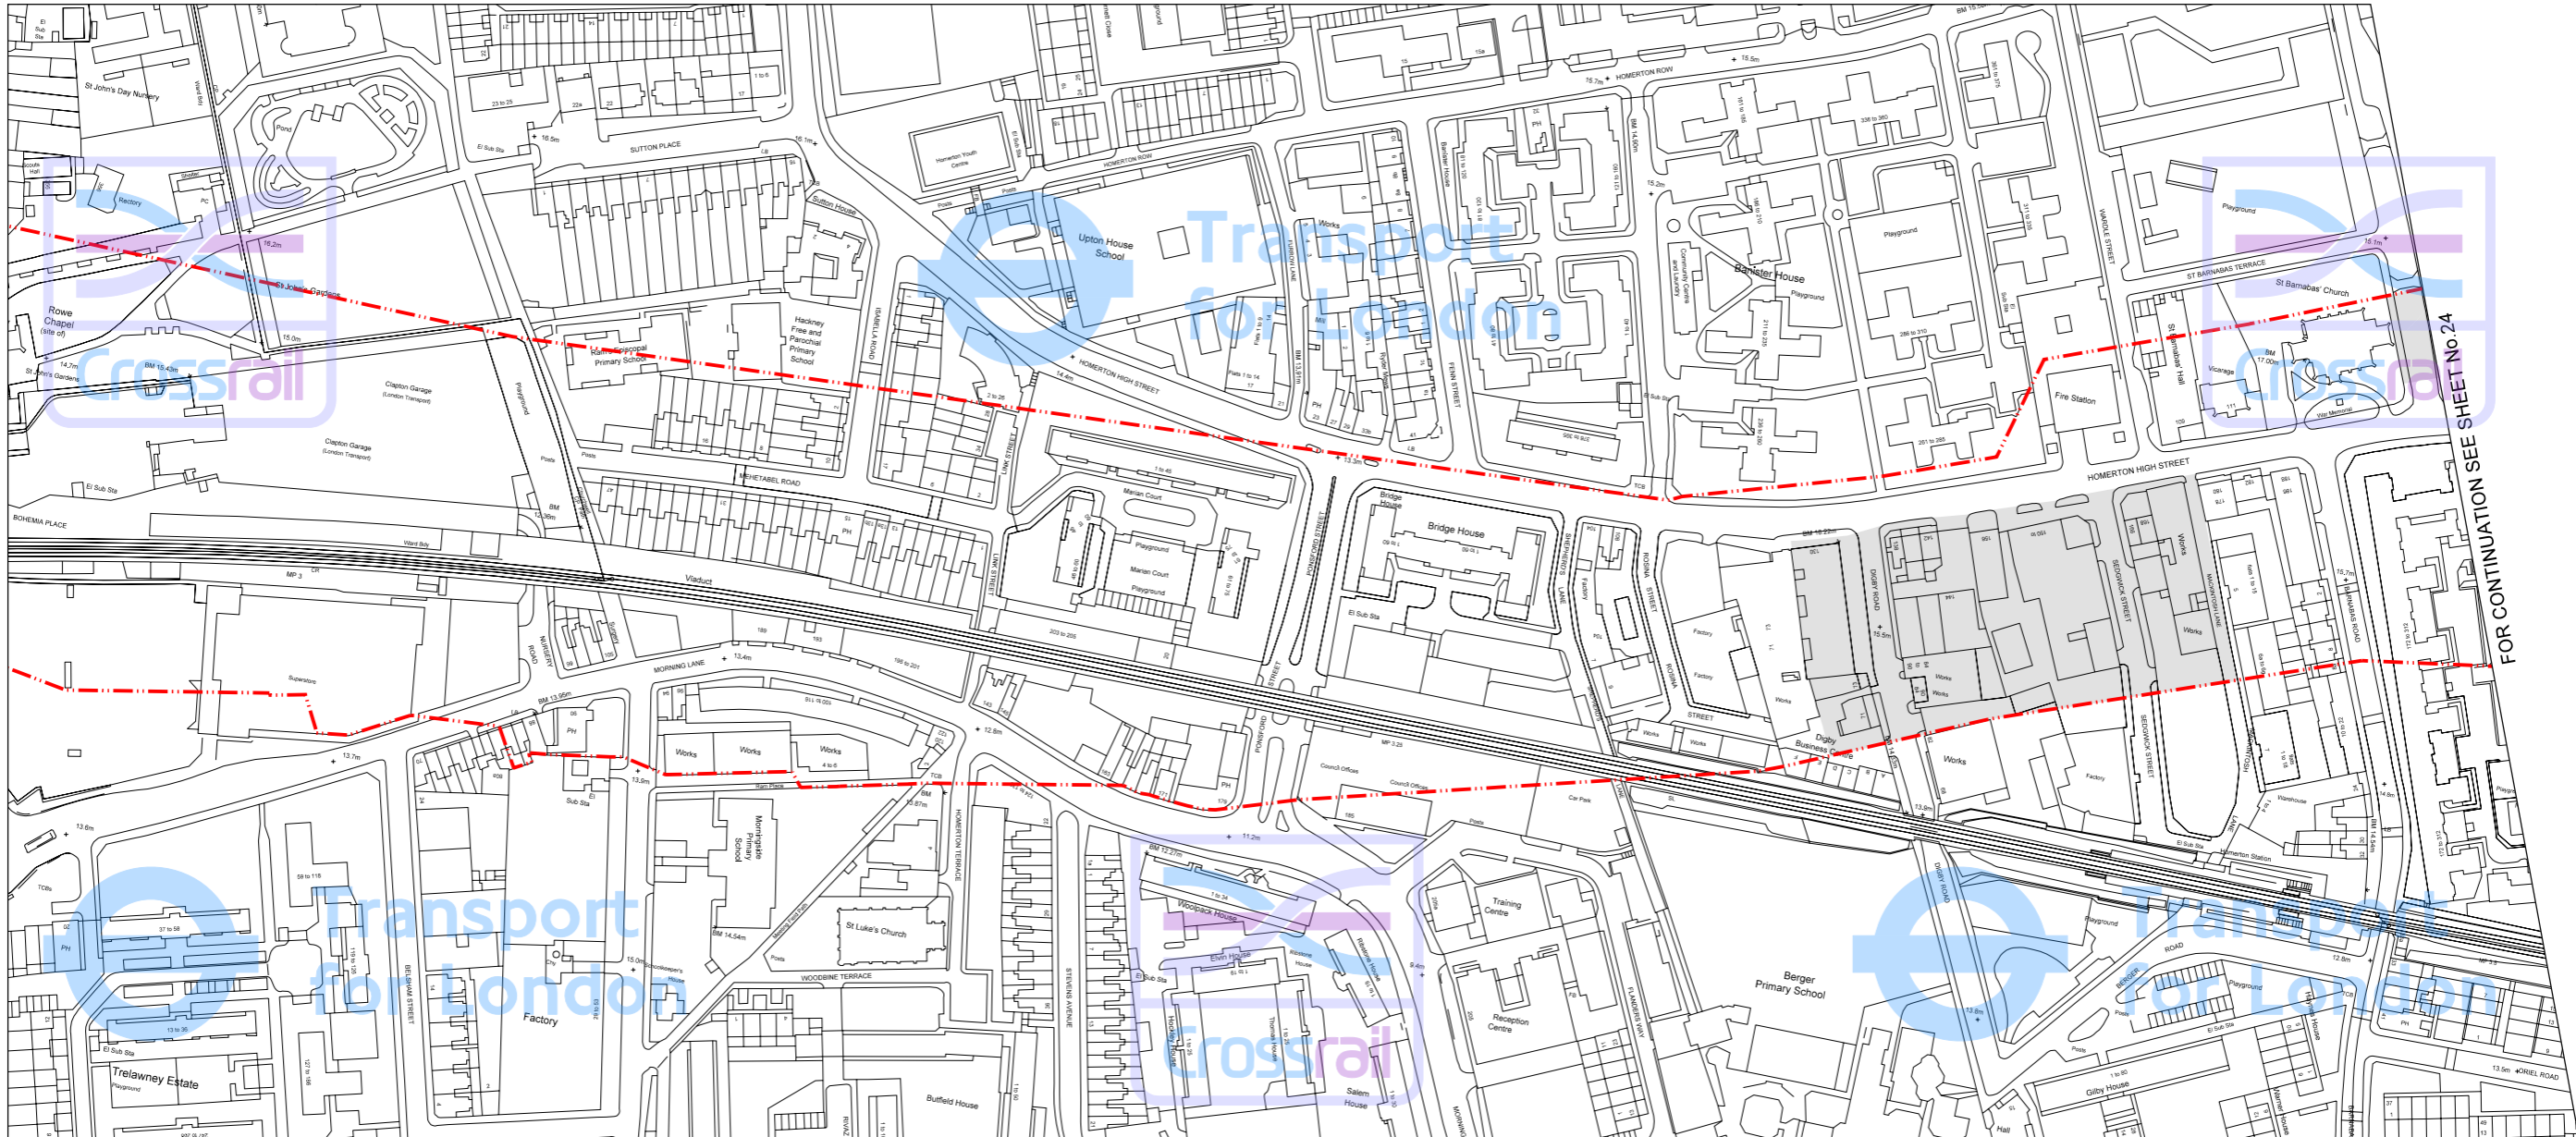

FOR CONTINUATION SEE SHEET No.22

FOR CONTINUATION SEE SHEET No.24

- Borough Boundary
- Limits of Land Subject to Consultation (Safeguarding Limits)
- Areas of Surface Interest

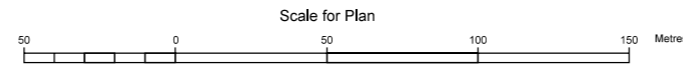


CHELSEA - HACKNEY LINE SAFEGUARDING DIRECTIONS SHEET NO.23	
DRAWING No. 210501-G0G00-F00-F-50023	SCALE 1: 1,250 @ A1 1: 2,500 @ A3
DATE June 2008	Cross London Rail Links Ltd Portland House London SW1E 5BH

This map is based upon Ordnance Survey material with the permission of Ordnance Survey on behalf of the Controller of Her Majesty's Stationery Office © Crown Copyright. Unauthorised reproduction infringes Crown Copyright and may lead to prosecution or civil proceedings. (GLA - 100032379) (2008).

DRAWN	EN
CHECKED	IWH
APPROVED	RT

GREATER LONDON


LONDON BOROUGH OF HACKNEY

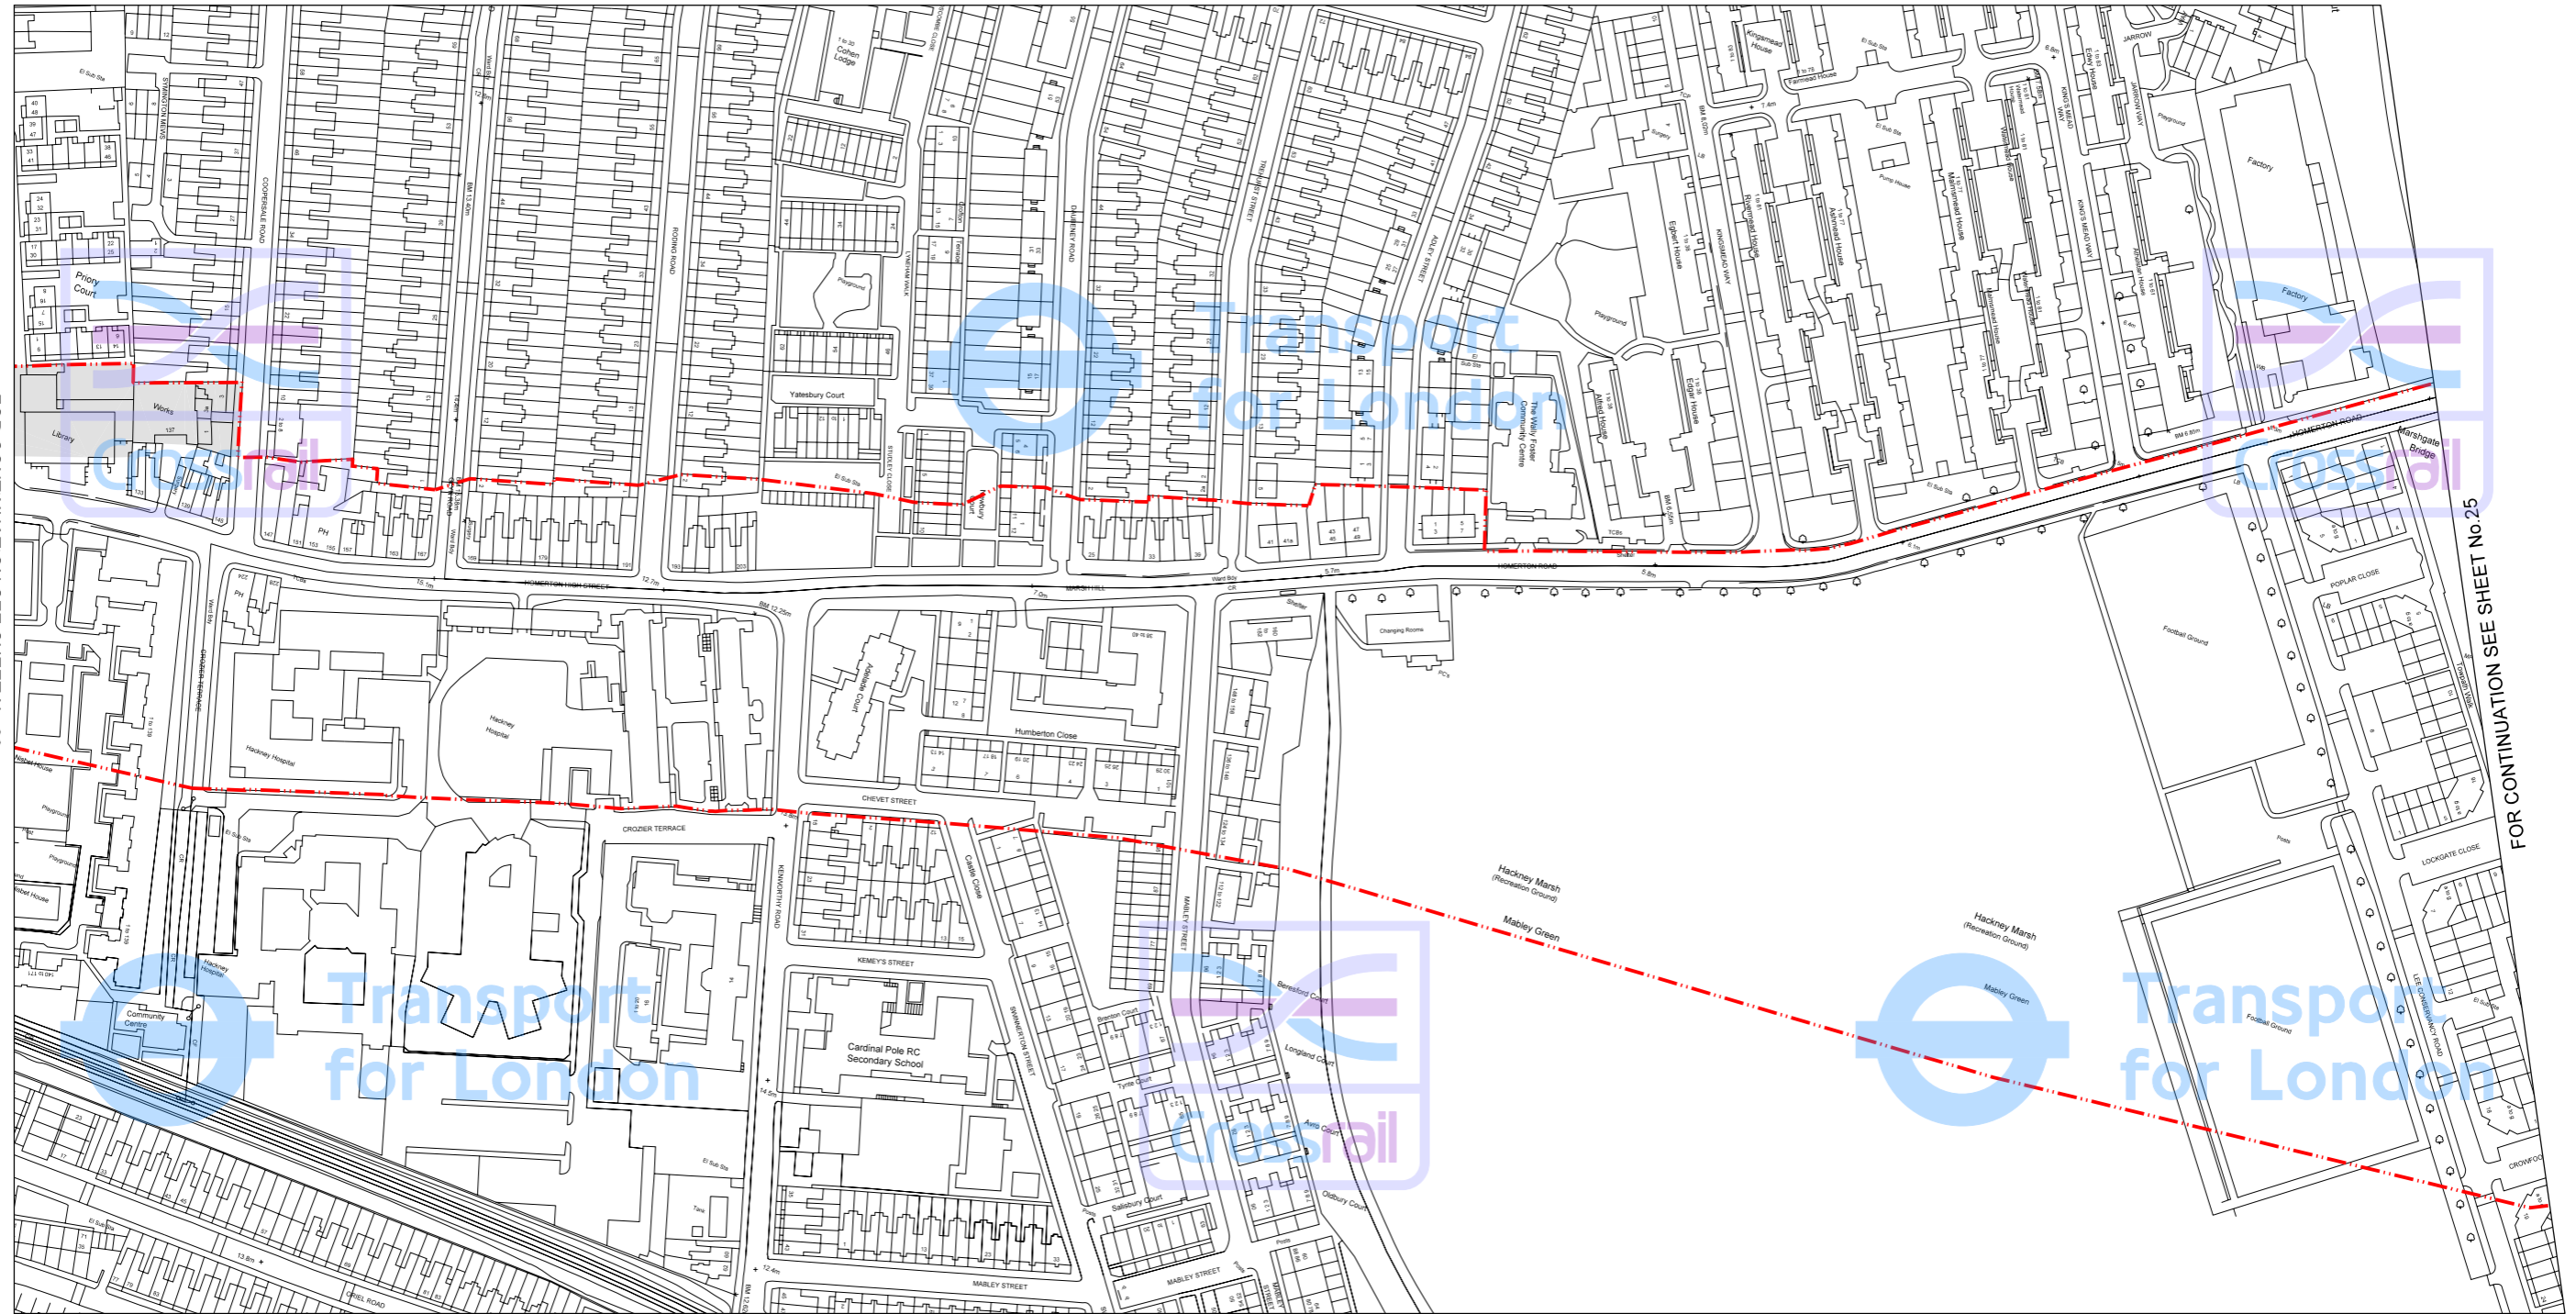

FOR CONTINUATION SEE SHEET NO.23

FOR CONTINUATION SEE SHEET NO.25

- Borough Boundary
- Limits of Land Subject to Consultation (Safeguarding Limits)
- Areas of Surface Interest

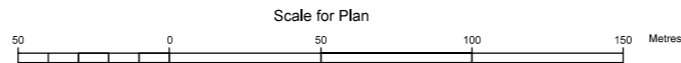

This map is based upon Ordnance Survey material with the permission of Ordnance Survey on behalf of the Controller of Her Majesty's Stationery Office © Crown Copyright. Unauthorised reproduction infringes Crown Copyright and may lead to prosecution or civil proceedings. (GLA - 100032379) (2008).


DRAWN	EN
CHECKED	IWH
APPROVED	RT

CHELSEA - HACKNEY LINE SAFEGUARDING DIRECTIONS SHEET NO.24	
DRAWING No. 210501-G0G00-F00-F-50024	SCALE 1: 1,250 @ A1 1: 2,500 @ A3
DATE June 2008	Cross London Rail Links Ltd Portland House London SW1E 5BH




GREATER LONDON
LONDON BOROUGH OF HACKNEY

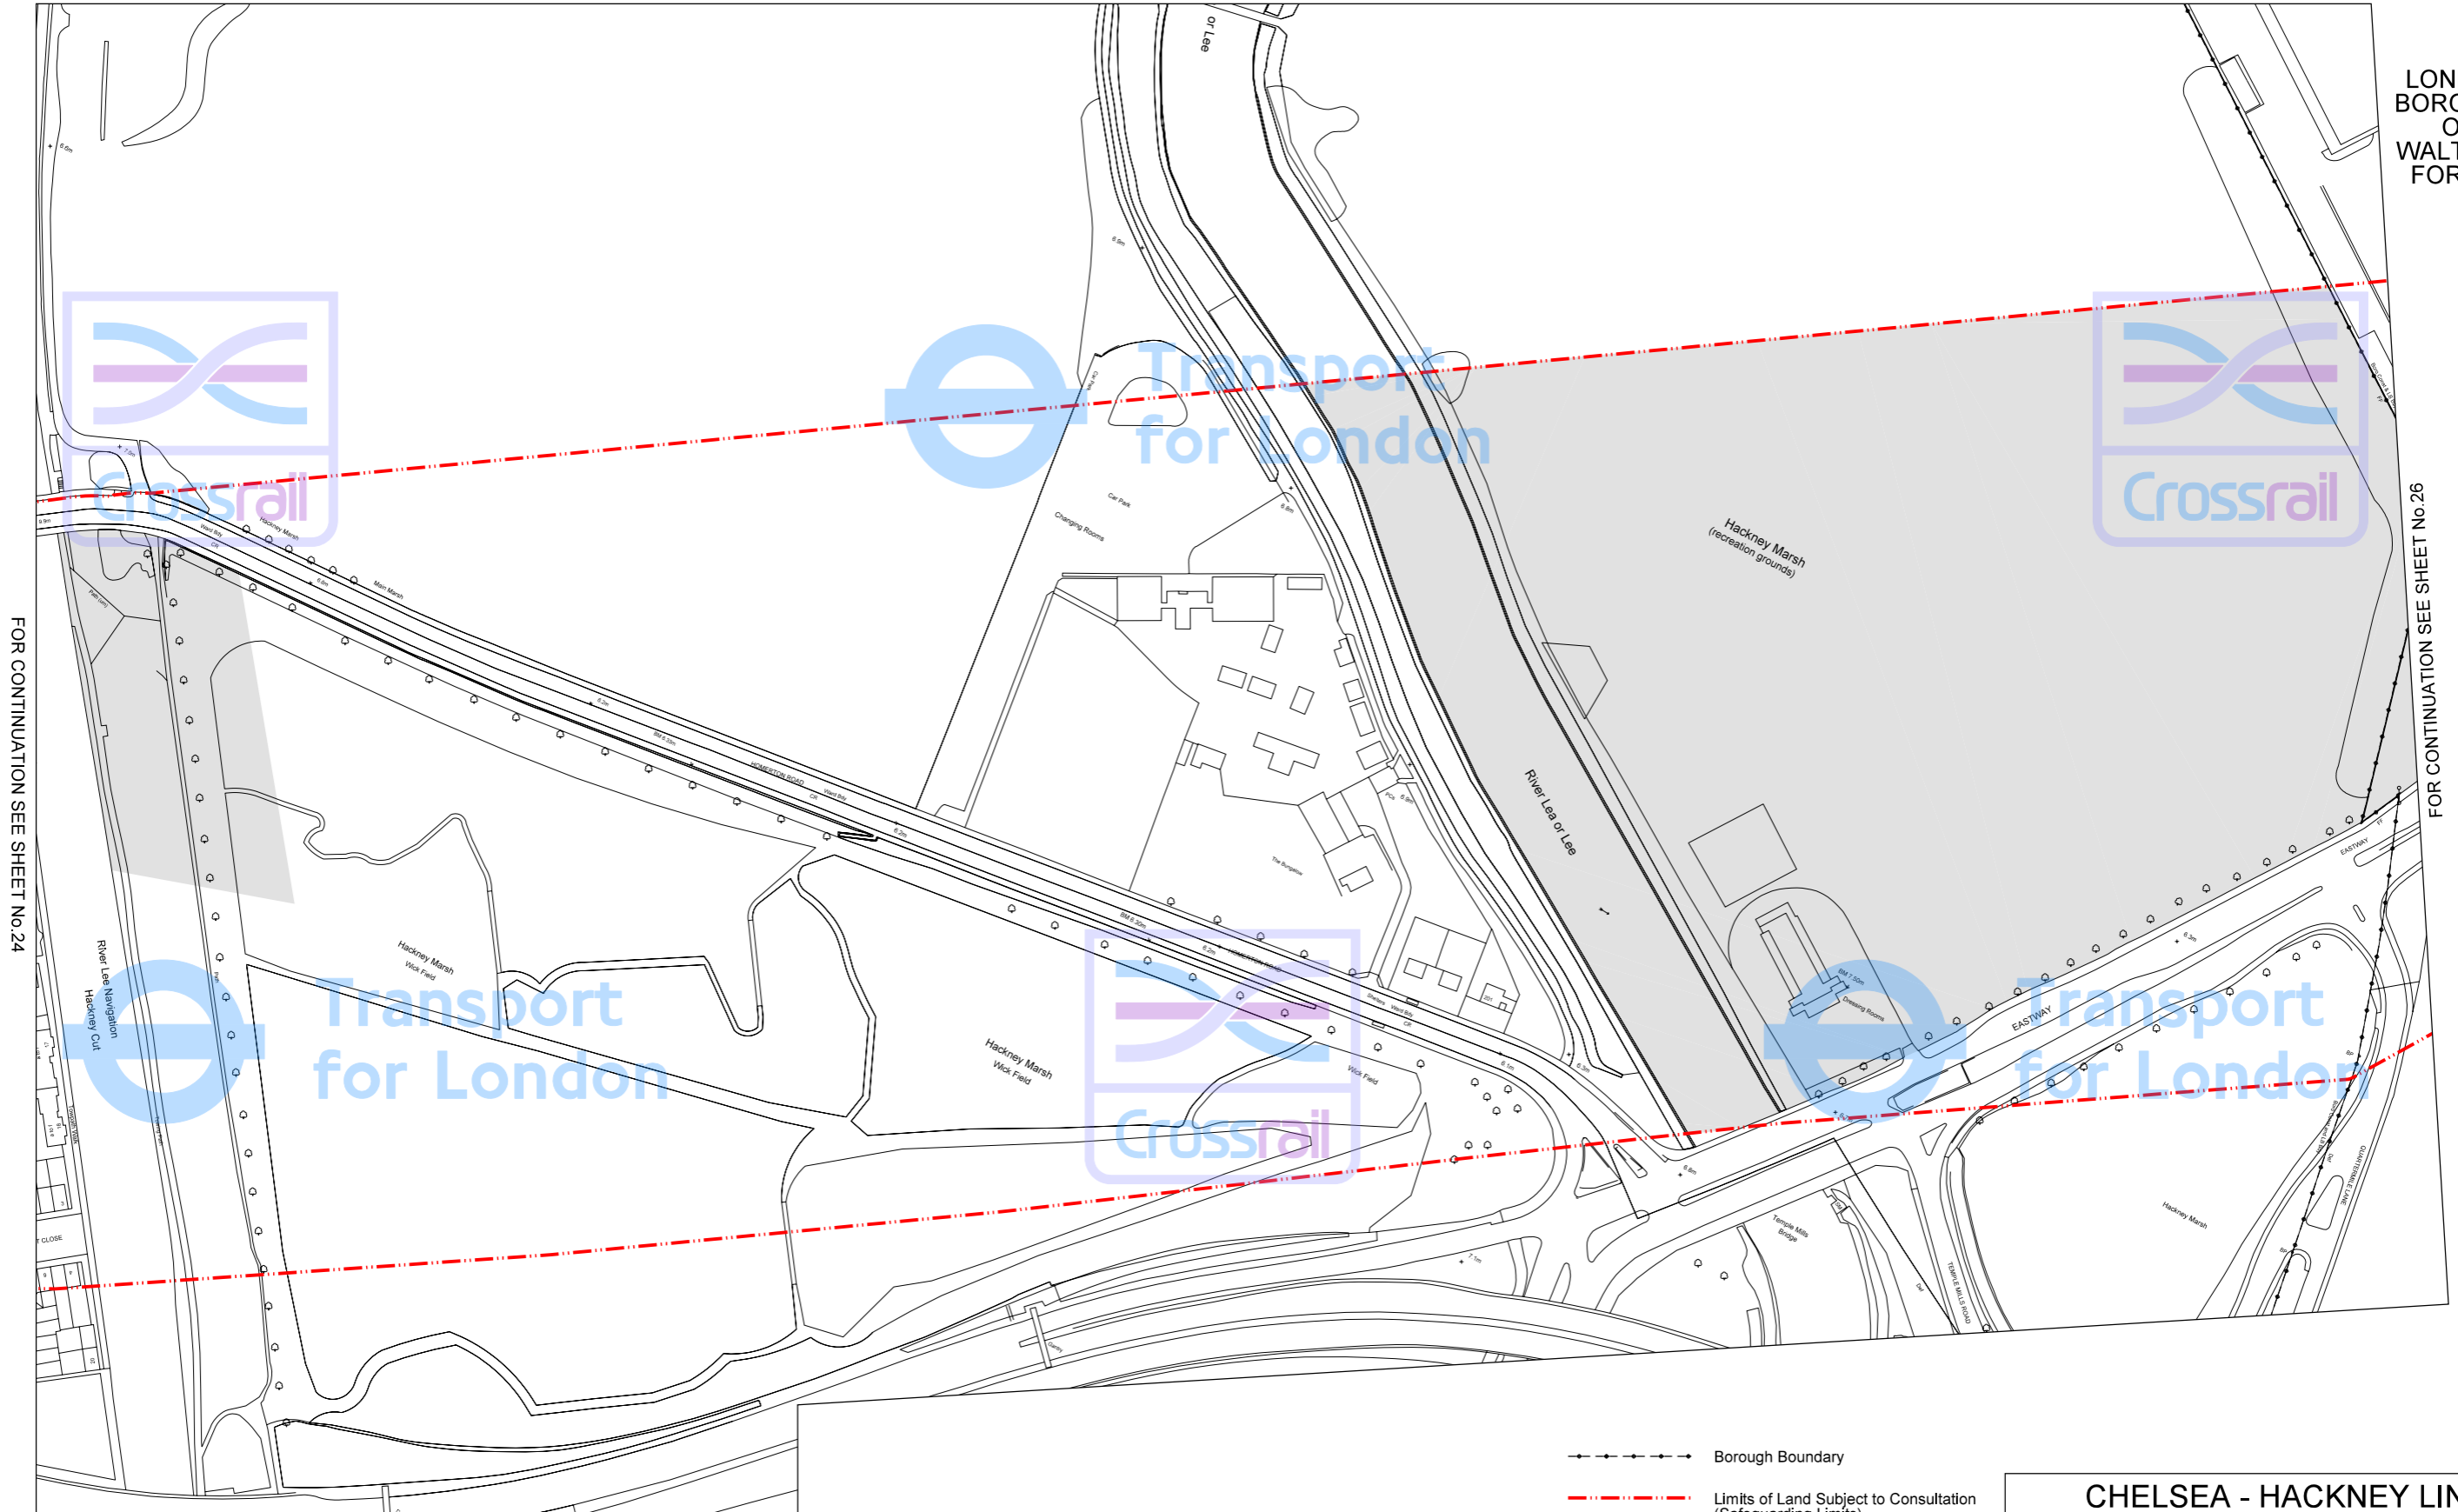


LONDON
BOROUGH
OF
WALTHAM
FOREST



FOR CONTINUATION SEE SHEET No.24

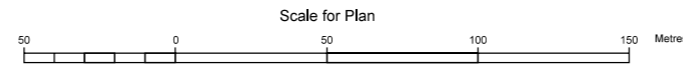FOR CONTINUATION SEE SHEET No.26

 

-  Borough Boundary
-  Limits of Land Subject to Consultation (Safeguarding Limits)
-  Areas of Surface Interest

CHELSEA - HACKNEY LINE SAFEGUARDING DIRECTIONS SHEET NO.25	
DRAWING No. 210501-G0G00-F00-F-50025	SCALE 1: 1,250 @ A1 1: 2,500 @ A3
DATE June 2008	Cross London Rail Links Ltd Portland House London SW1E 5BH

This map is based upon Ordnance Survey material with the permission of Ordnance Survey on behalf of the Controller of Her Majesty's Stationery Office © Crown Copyright. Unauthorised reproduction infringes Crown Copyright and may lead to prosecution or civil proceedings. (GLA - 100032379) (2008).

DRAWN	EN
CHECKED	IWH
APPROVED	RT