


GREATER LONDON







LONDON BOROUGH OF HAMMERSMITH & FULHAM

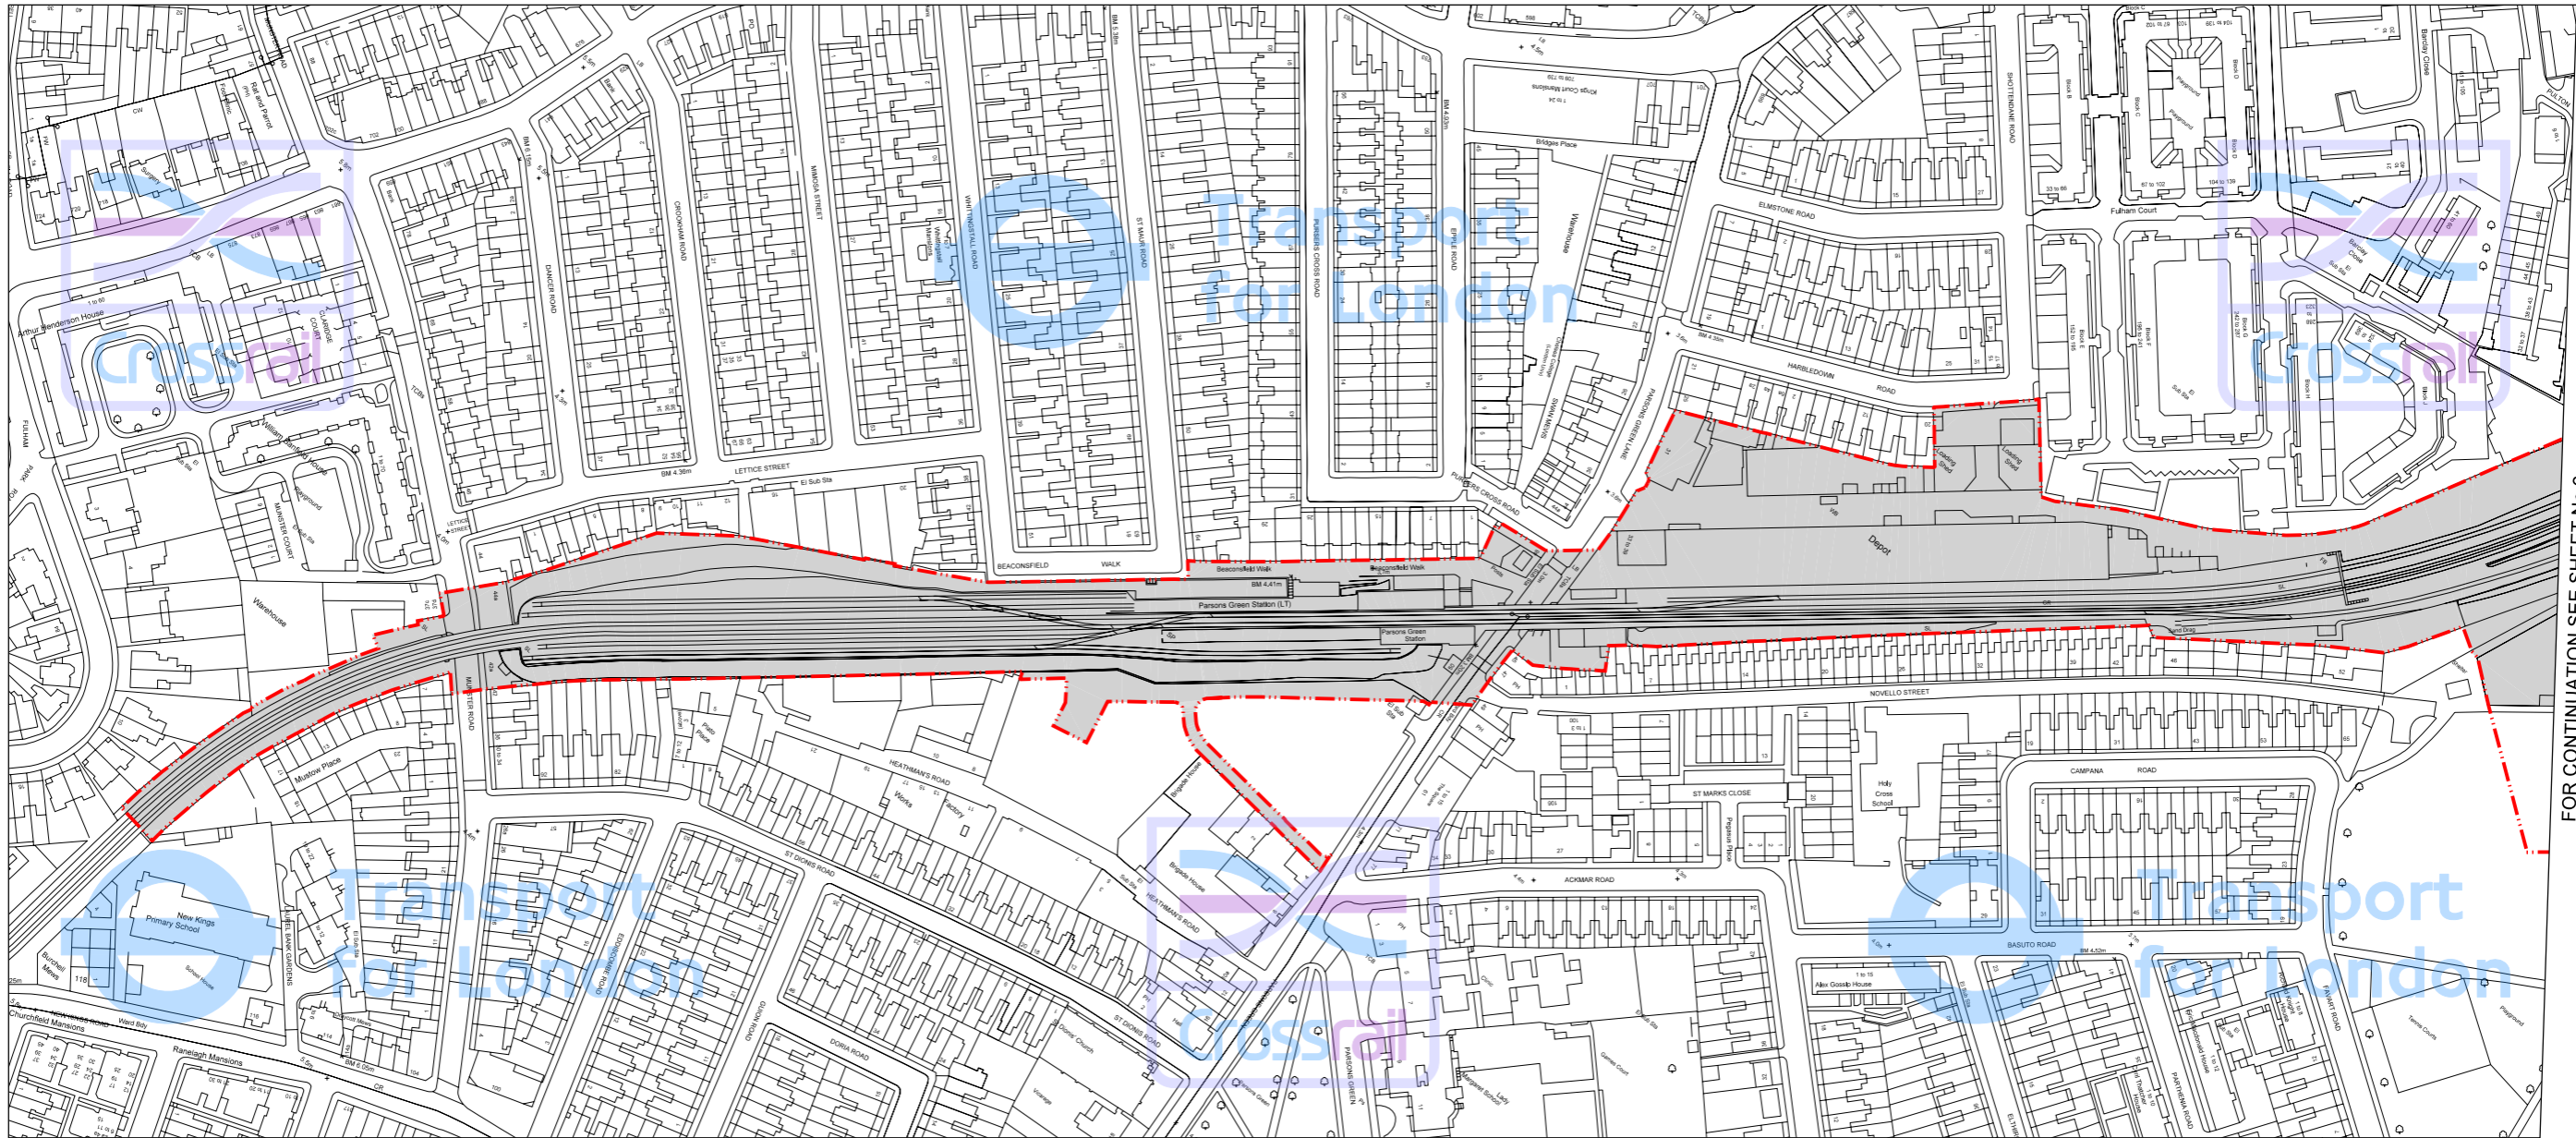

FOR CONTINUATION SEE SHEET No. 4

 FOR CONTINUATION SEE SHEET No. 6

-  Borough Boundary
-  Limits of Land Subject to Consultation (Safeguarding Limits)
-  Areas of Surface Interest

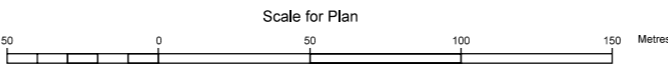

This map is based upon Ordnance Survey material with the permission of Ordnance Survey on behalf of the Controller of Her Majesty's Stationery Office. © Crown Copyright. Unauthorised reproduction infringes Crown Copyright and may lead to prosecution or civil proceedings. (GLA - 100032379) (2008).

| | |
|----------|-----|
| DRAWN | EN |
| CHECKED | IWH |
| APPROVED | RT |


| | |
|--|---|
| CHELSEA - HACKNEY LINE SAFEGUARDING DIRECTIONS SHEET NO.5 | |
| DRAWING No. 210501-G0G00-F00-F-50004 | SCALE 1: 1,250 @ A1 1: 2,500 @ A3 |
| DATE June 2008 | Cross London Rail Links Ltd Portland House London SW1E 5BH |

GREATER LONDON



LONDON BOROUGH OF HAMMERSMITH & FULHAM


ROYAL BOROUGH OF KENSINGTON & CHELSEA

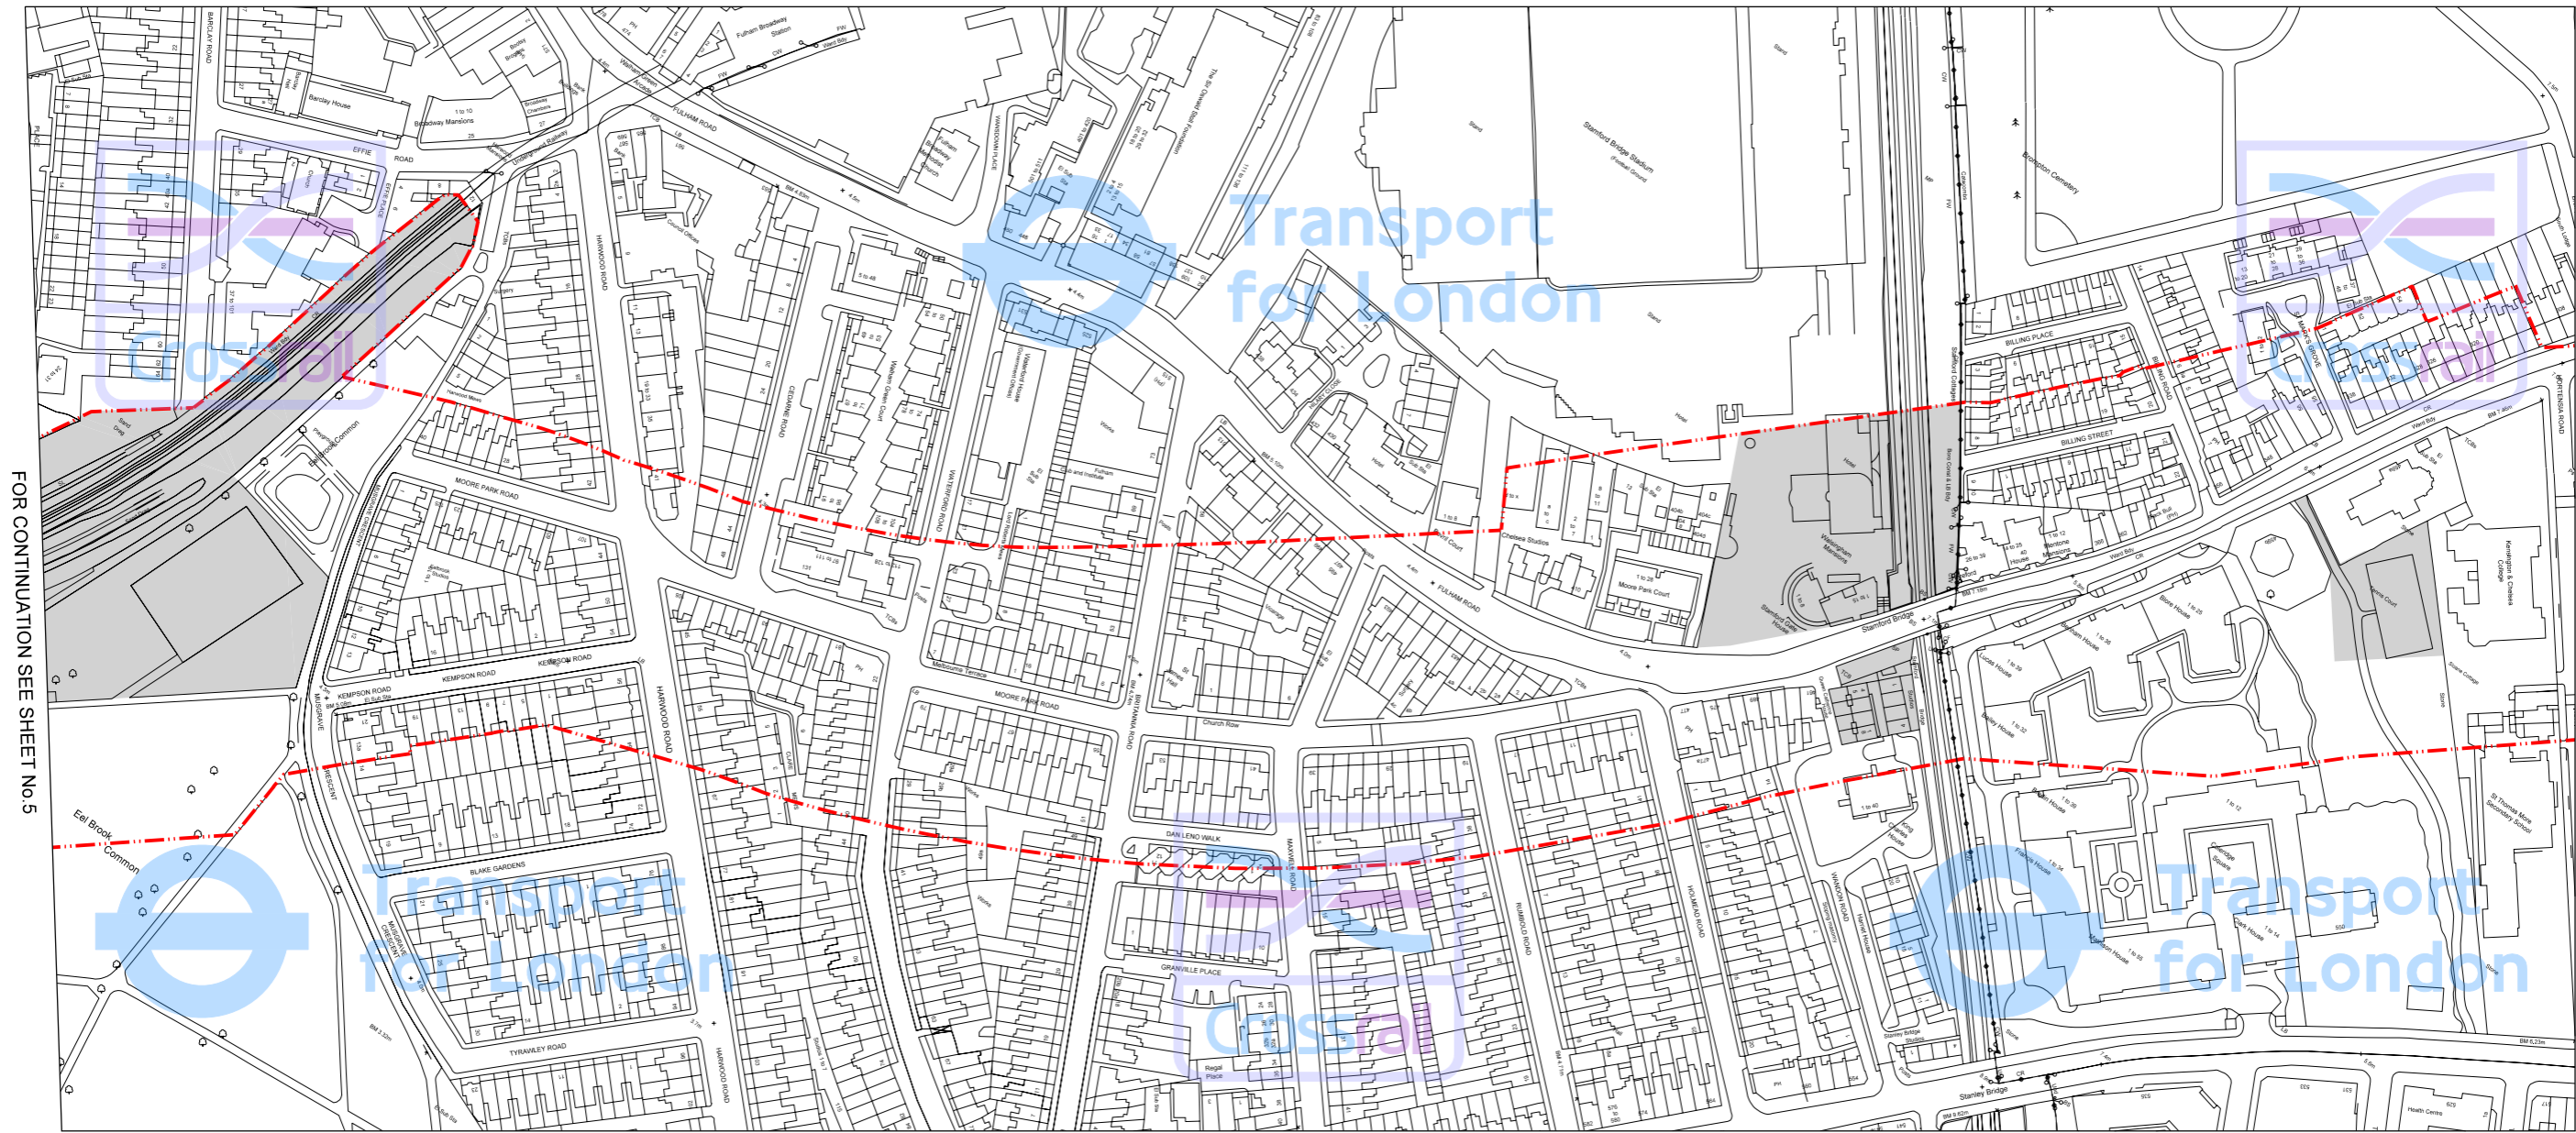

FOR CONTINUATION SEE SHEET No.5

FOR CONTINUATION SEE SHEET No.7

- Borough Boundary
- Limits of Land Subject to Consultation (Safeguarding Limits)
- Areas of Surface Interest

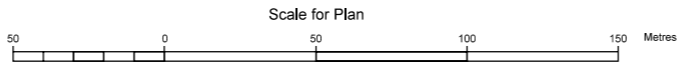

| | |
|--|---|
| CHELSEA - HACKNEY LINE SAFEGUARDING DIRECTIONS SHEET NO.6 | |
| DRAWING No. 210501-G0G00-F00-F-50005 | SCALE 1: 1,250 @ A1 1: 2,500 @ A3 |
| DATE June 2008 | Cross London Rail Links Ltd Portland House London SW1E 5BH |


This map is based upon Ordnance Survey material with the permission of Ordnance Survey on behalf of the Controller of Her Majesty's Stationery Office. © Crown Copyright. Unauthorised reproduction infringes Crown Copyright and may lead to prosecution or civil proceedings. (GLA - 100032379) (2008).

| | |
|----------|-----|
| DRAWN | EN |
| CHECKED | IWH |
| APPROVED | RT |

GREATER LONDON




ROYAL BOROUGH OF KENSINGTON & CHELSEA

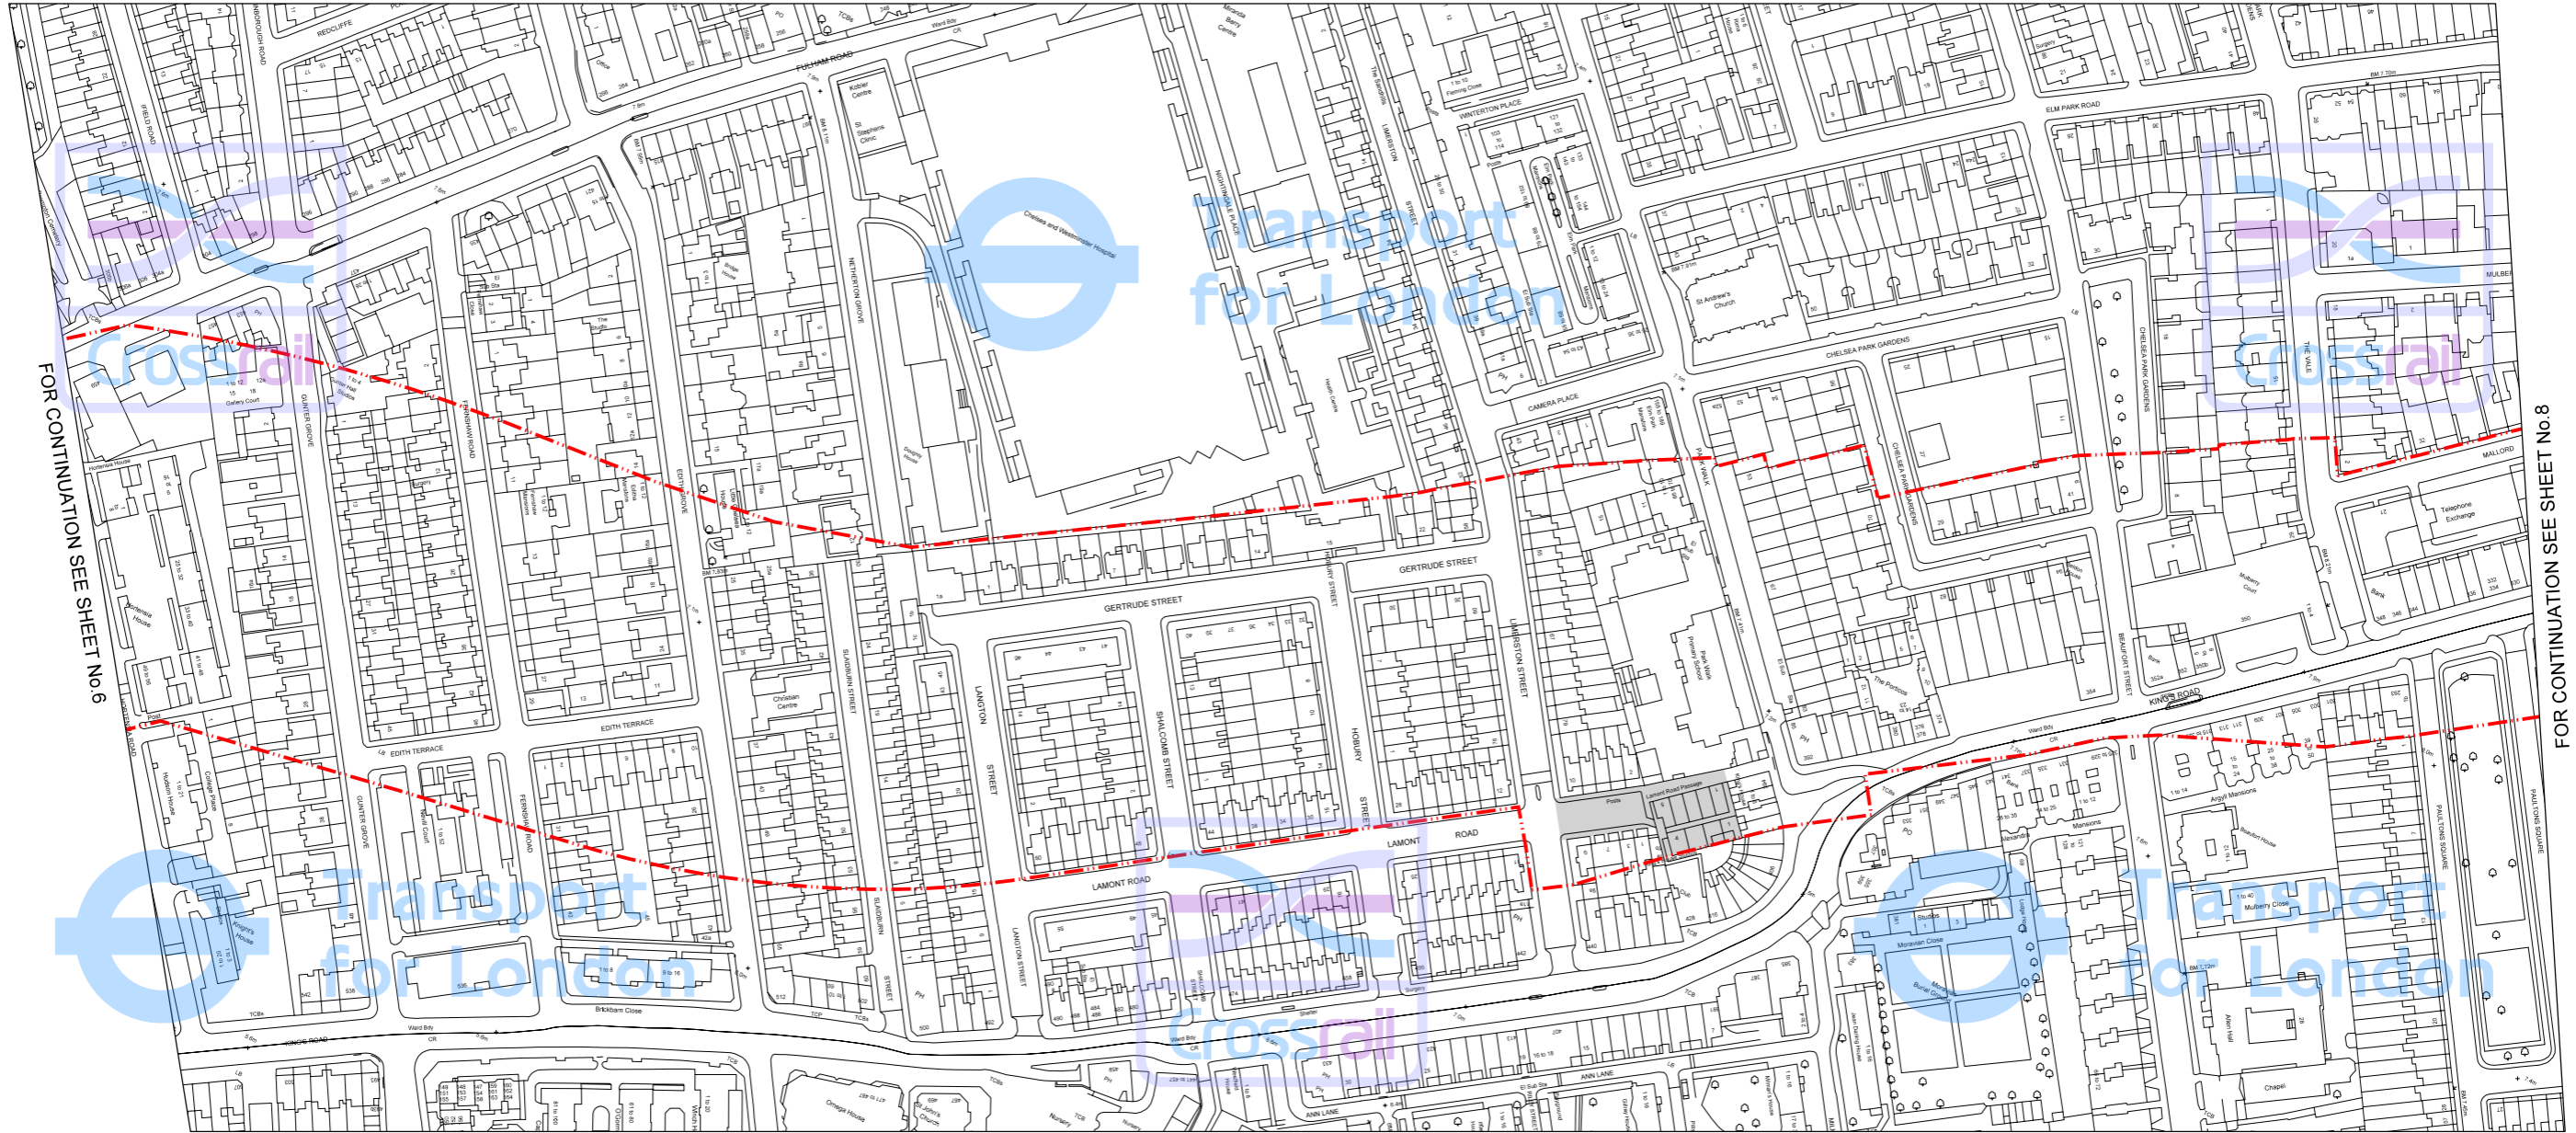

FOR CONTINUATION SEE SHEET No.6

FOR CONTINUATION SEE SHEET No.8

- Borough Boundary
- Limits of Land Subject to Consultation (Safeguarding Limits)
- Areas of Surface Interest

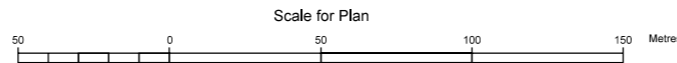

This map is based upon Ordnance Survey material with the permission of Ordnance Survey on behalf of the Controller of Her Majesty's Stationery Office © Crown Copyright. Unauthorised reproduction infringes Crown Copyright and may lead to prosecution or civil proceedings. (GLA - 100032379) (2008).

| | |
|----------|-----|
| DRAWN | EN |
| CHECKED | IWH |
| APPROVED | RT |

| | |
|--|---|
| CHELSEA - HACKNEY LINE SAFEGUARDING DIRECTIONS SHEET NO.7 | |
| DRAWING No. 210501-G0G00-F00-F-50007 | SCALE 1: 1,250 @ A1 1: 2,500 @ A3 |
| DATE June 2008 | Cross London Rail Links Ltd Portland House London SW1E 5BH |