

GREATER LONDON




ROYAL BOROUGH OF KENSINGTON & CHELSEA



FOR CONTINUATION SEE SHEET NO.7

FOR CONTINUATION SEE SHEET NO.9

- Borough Boundary
- Limits of Land Subject to Consultation (Safeguarding Limits)
- Areas of Surface Interest

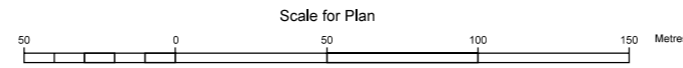

This map is based upon Ordnance Survey material with the permission of Ordnance Survey on behalf of the Controller of Her Majesty's Stationery Office © Crown Copyright. Unauthorised reproduction infringes Crown Copyright and may lead to prosecution or civil proceedings. (GLA - 100032379) (2008).

DRAWN	EN
CHECKED	IWH
APPROVED	RT


CHELSEA - HACKNEY LINE SAFEGUARDING DIRECTIONS SHEET NO.8	
DRAWING No. 210501-G0G00-F00-F-50008	SCALE 1: 1,250 @ A1 1: 2,500 @ A3
DATE June 2008	Cross London Rail Links Ltd Portland House London SW1E 5BH

GREATER LONDON



ROYAL BOROUGH OF KENSINGTON & CHELSEA

CITY OF WESTMINSTER

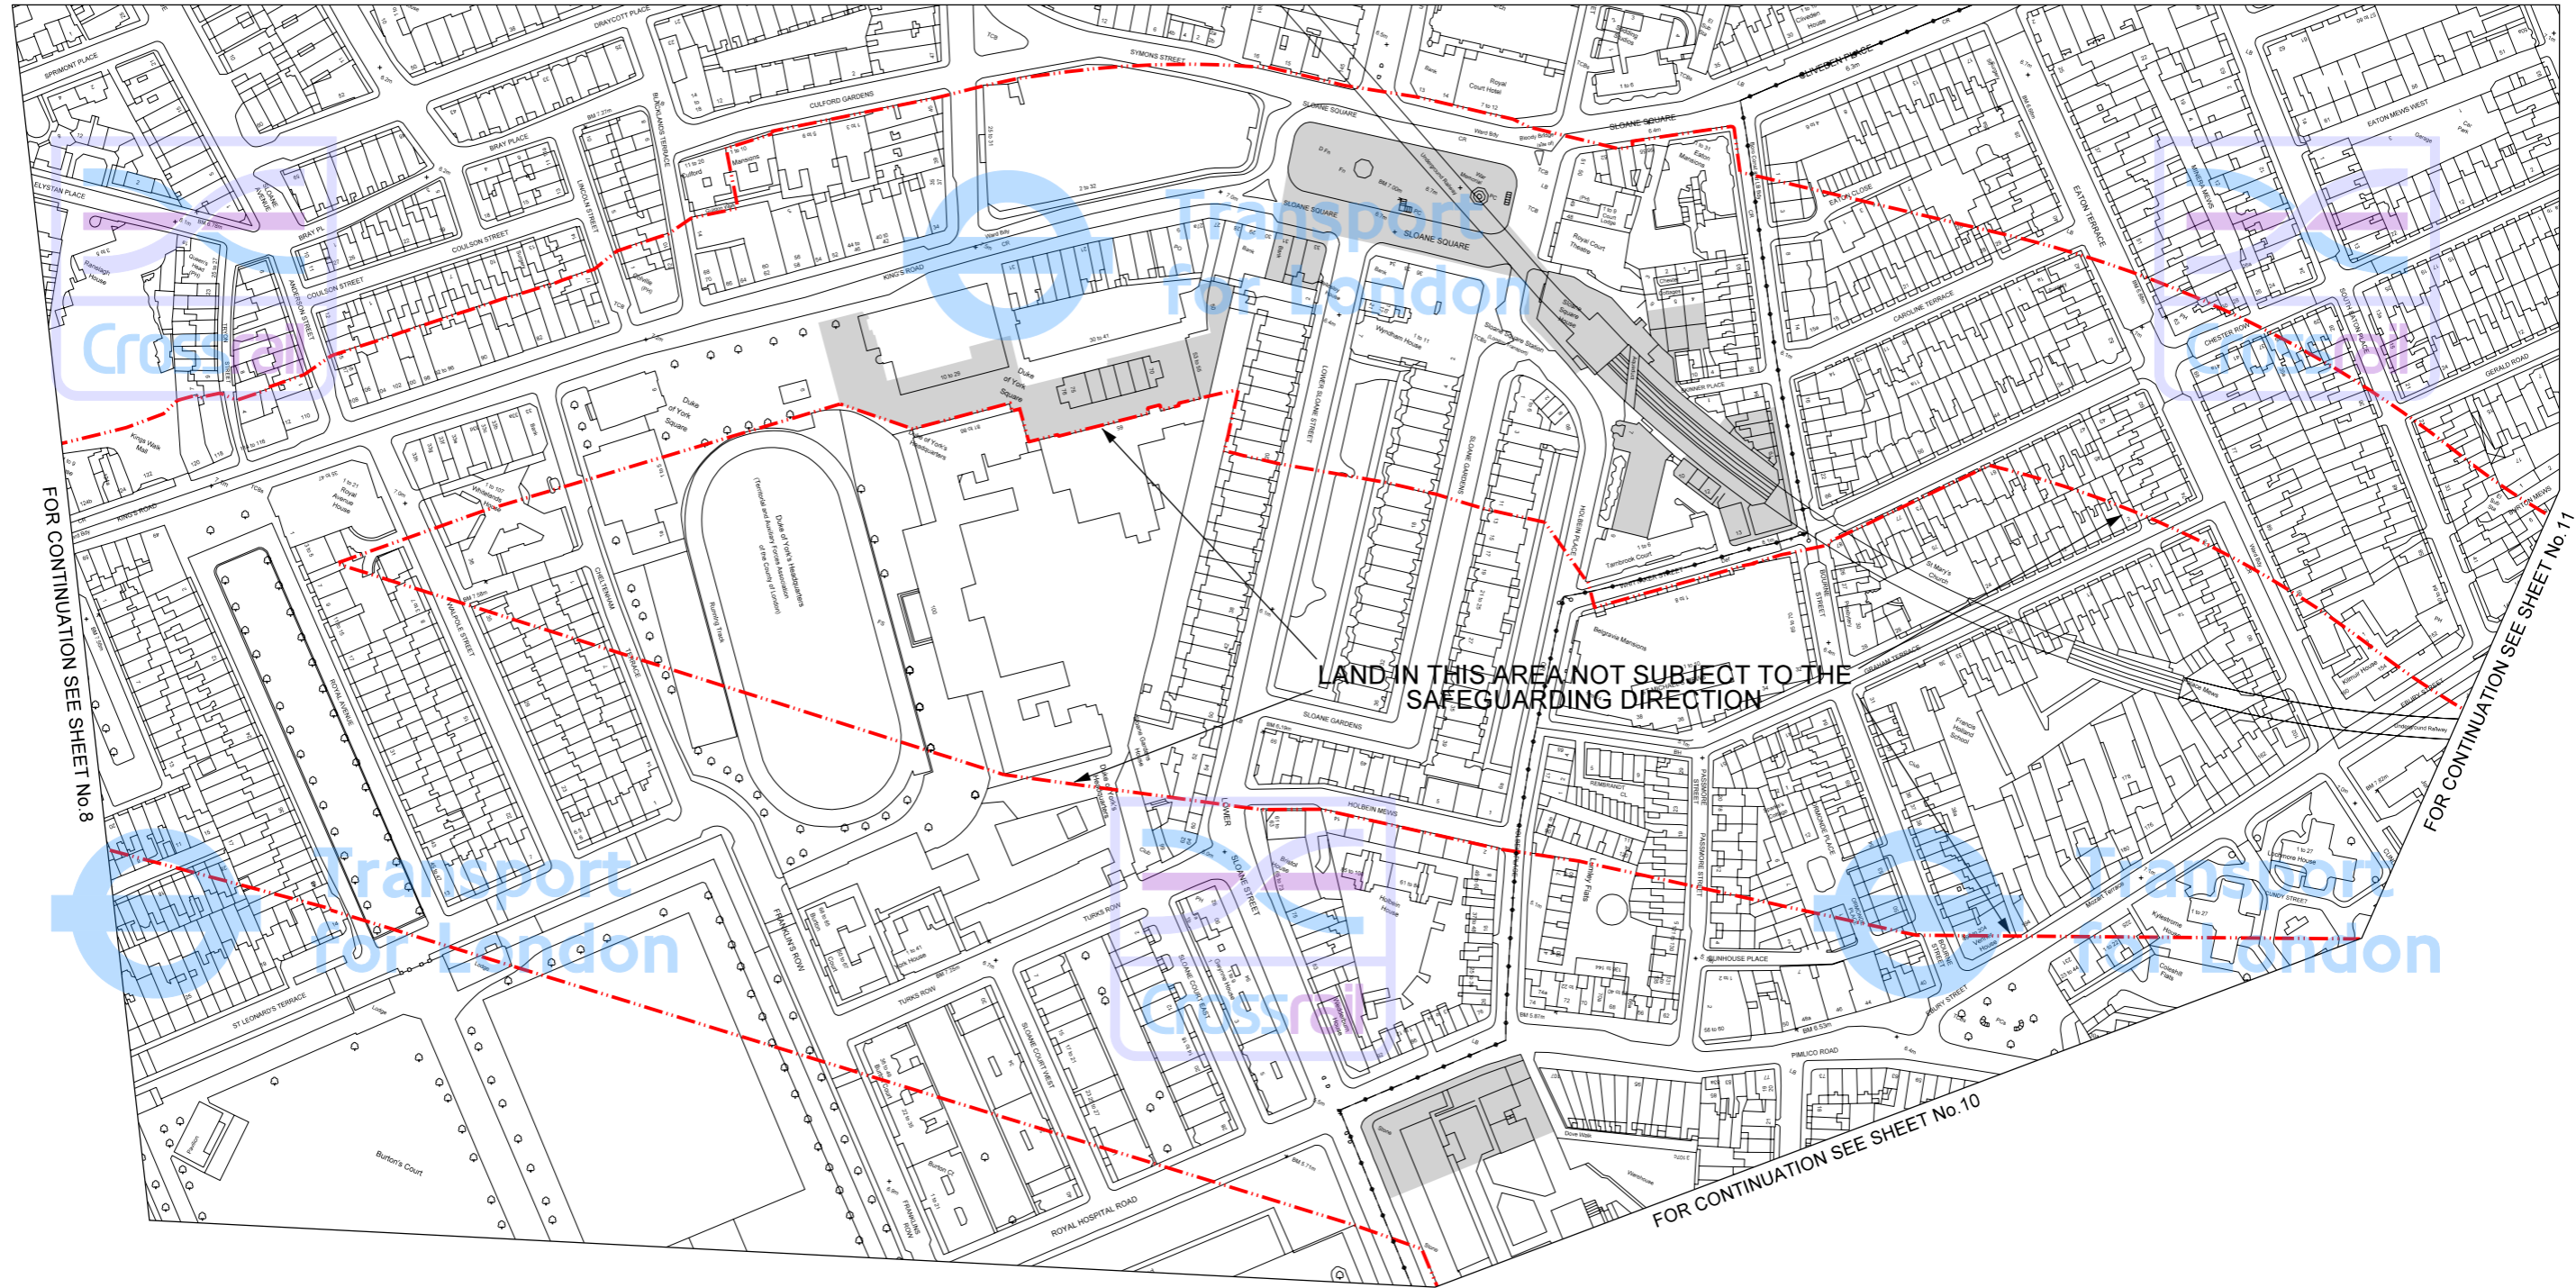


FOR CONTINUATION SEE SHEET No 8

FOR CONTINUATION SEE SHEET No 11

FOR CONTINUATION SEE SHEET No.10

- Borough Boundary
- Limits of Land Subject to Consultation (Safeguarding Limits)
- Areas of Surface Interest

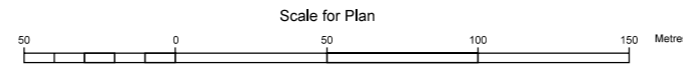


This map is based upon Ordnance Survey material with the permission of Ordnance Survey on behalf of the Controller of Her Majesty's Stationery Office © Crown Copyright. Unauthorised reproduction infringes Crown Copyright and may lead to prosecution or civil proceedings. (GLA - 100032379) (2008).

DRAWN	EN
CHECKED	IWH
APPROVED	RT


CHELSEA - HACKNEY LINE SAFEGUARDING DIRECTIONS SHEET NO.9	
DRAWING No. 210501-G0G00-F00-F-50009	SCALE 1: 1,250 @ A1 1: 2,500 @ A3
DATE June 2008	Cross London Rail Links Ltd Portland House London SW1E 5BH

GREATER LONDON

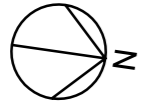

ROYAL BOROUGH OF KENSINGTON & CHELSEA

CITY OF WESTMINSTER

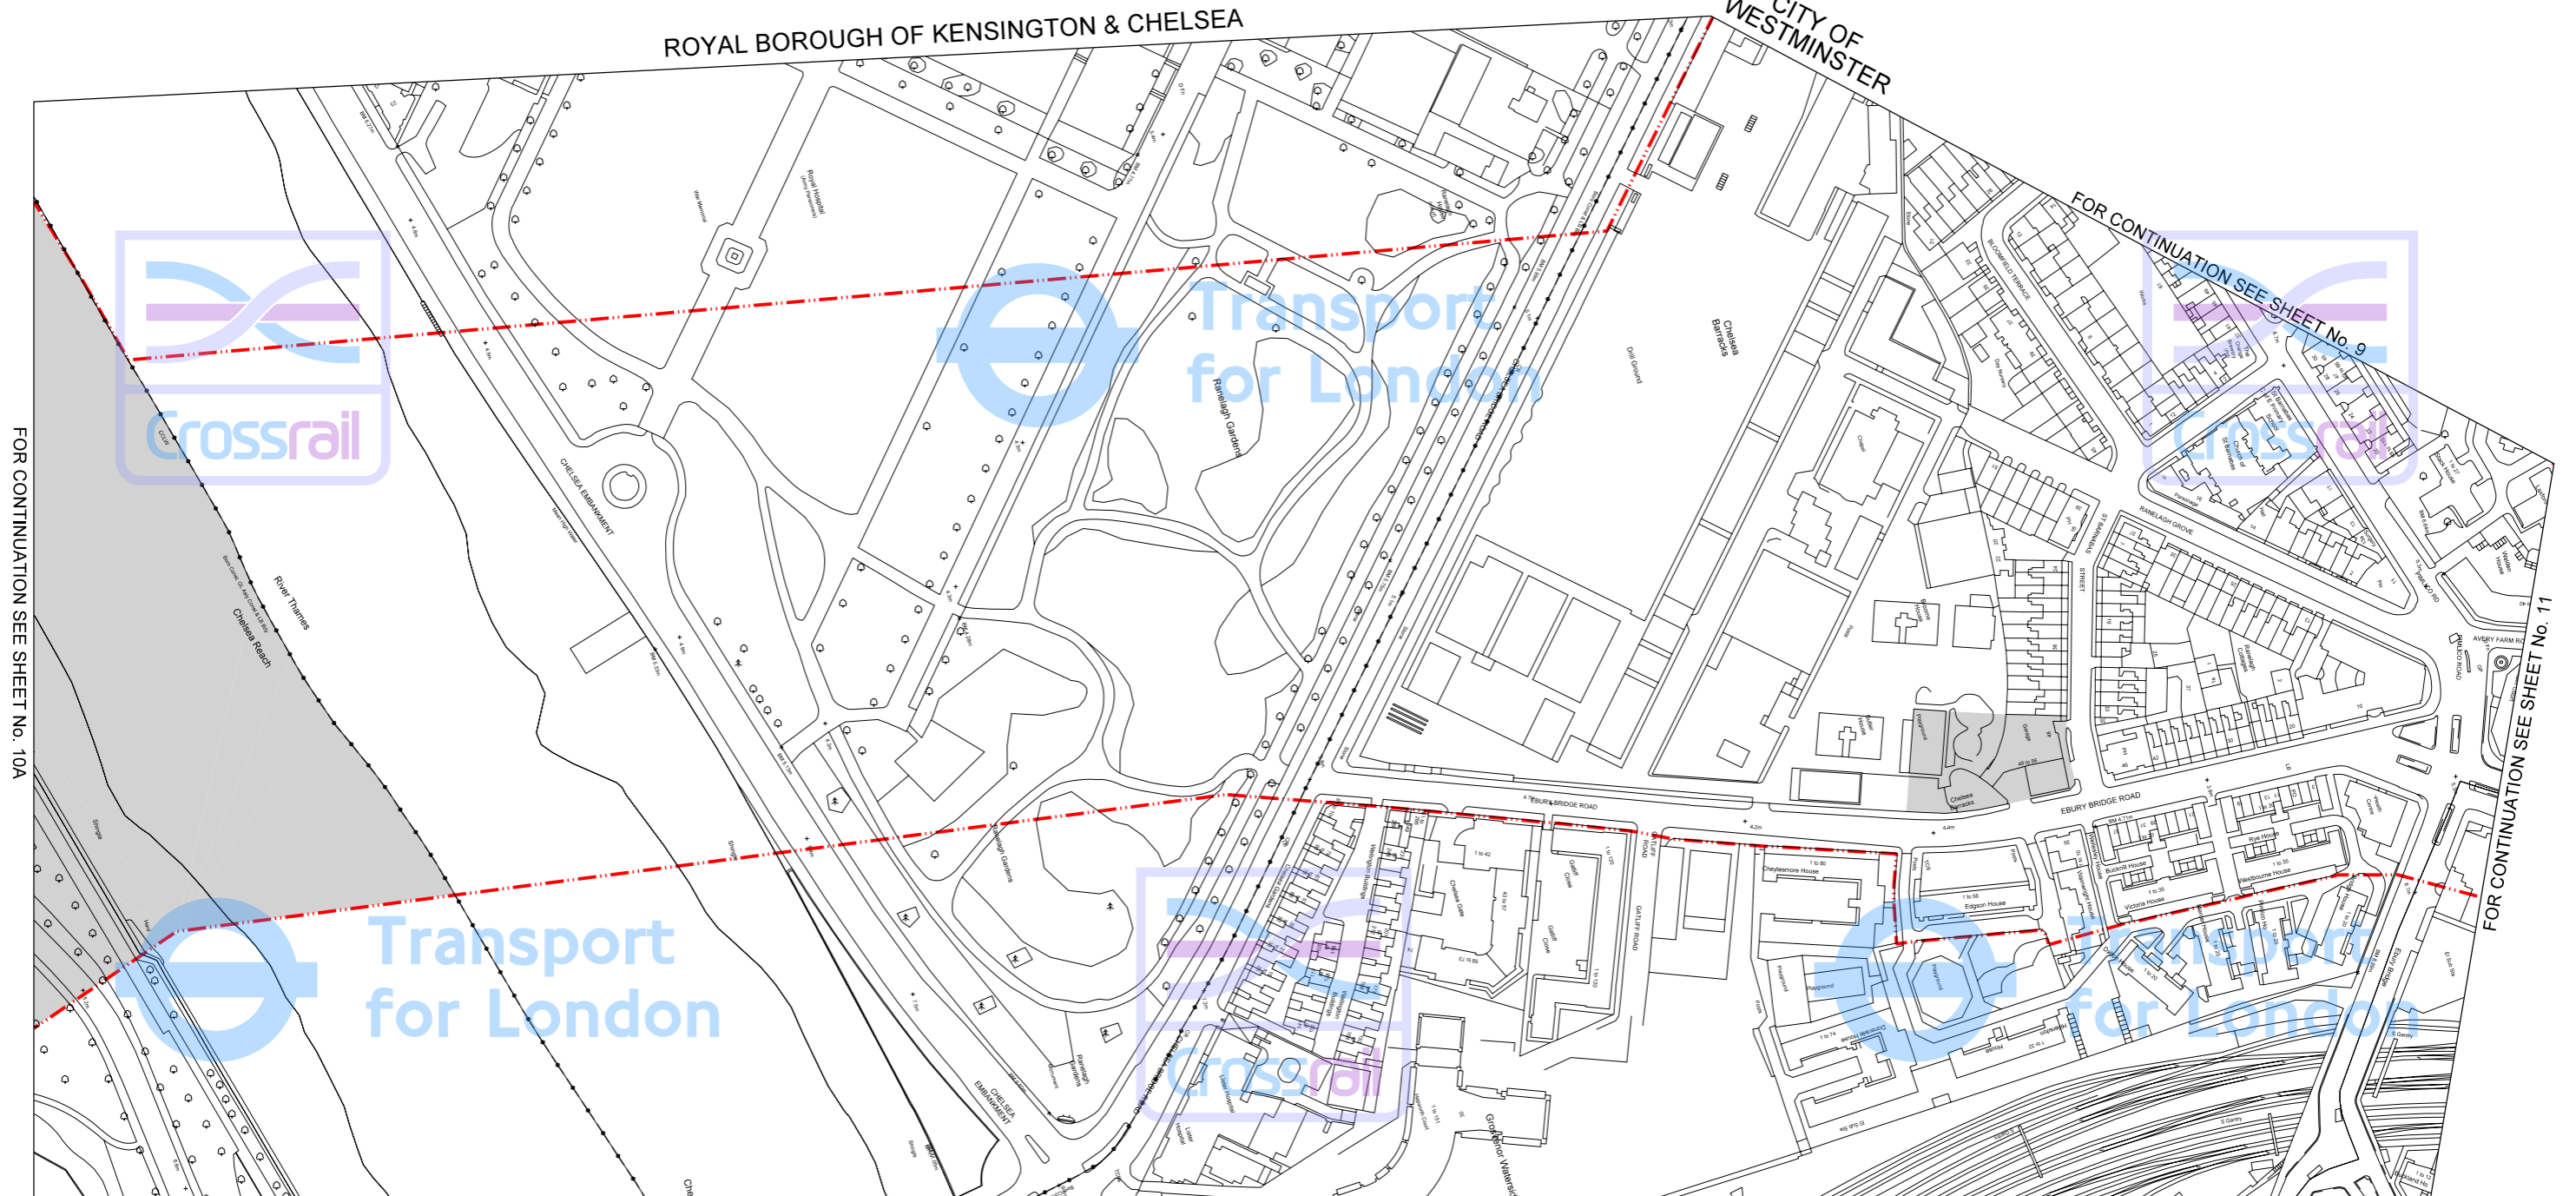




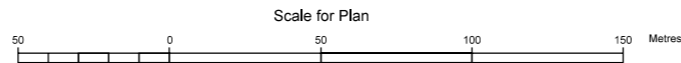
FOR CONTINUATION SEE SHEET No. 10A

FOR CONTINUATION SEE SHEET No. 9

FOR CONTINUATION SEE SHEET No. 11

LONDON BOROUGH OF WANDSWORTH

-  Borough Boundary
-  Limits of Land Subject to Consultation (Safeguarding Limits)
-  Areas of Surface Interest



This map is based upon Ordnance Survey material with the permission of Ordnance Survey on behalf of the Controller of Her Majesty's Stationery Office © Crown Copyright. Unauthorised reproduction infringes Crown Copyright and may lead to prosecution or civil proceedings. (GLA - 100032379) (2008).

DRAWN	EN
CHECKED	IWH
APPROVED	RT

CHELSEA - HACKNEY LINE SAFEGUARDING DIRECTIONS SHEET NO. 10

DRAWING No.	210501-G0G00-F00-F-50011	SCALE	1: 1,250 @ A1 1: 2,500 @ A3
DATE	June 2008	Cross London Rail Links Ltd Portland House London SW1E 5BH	