


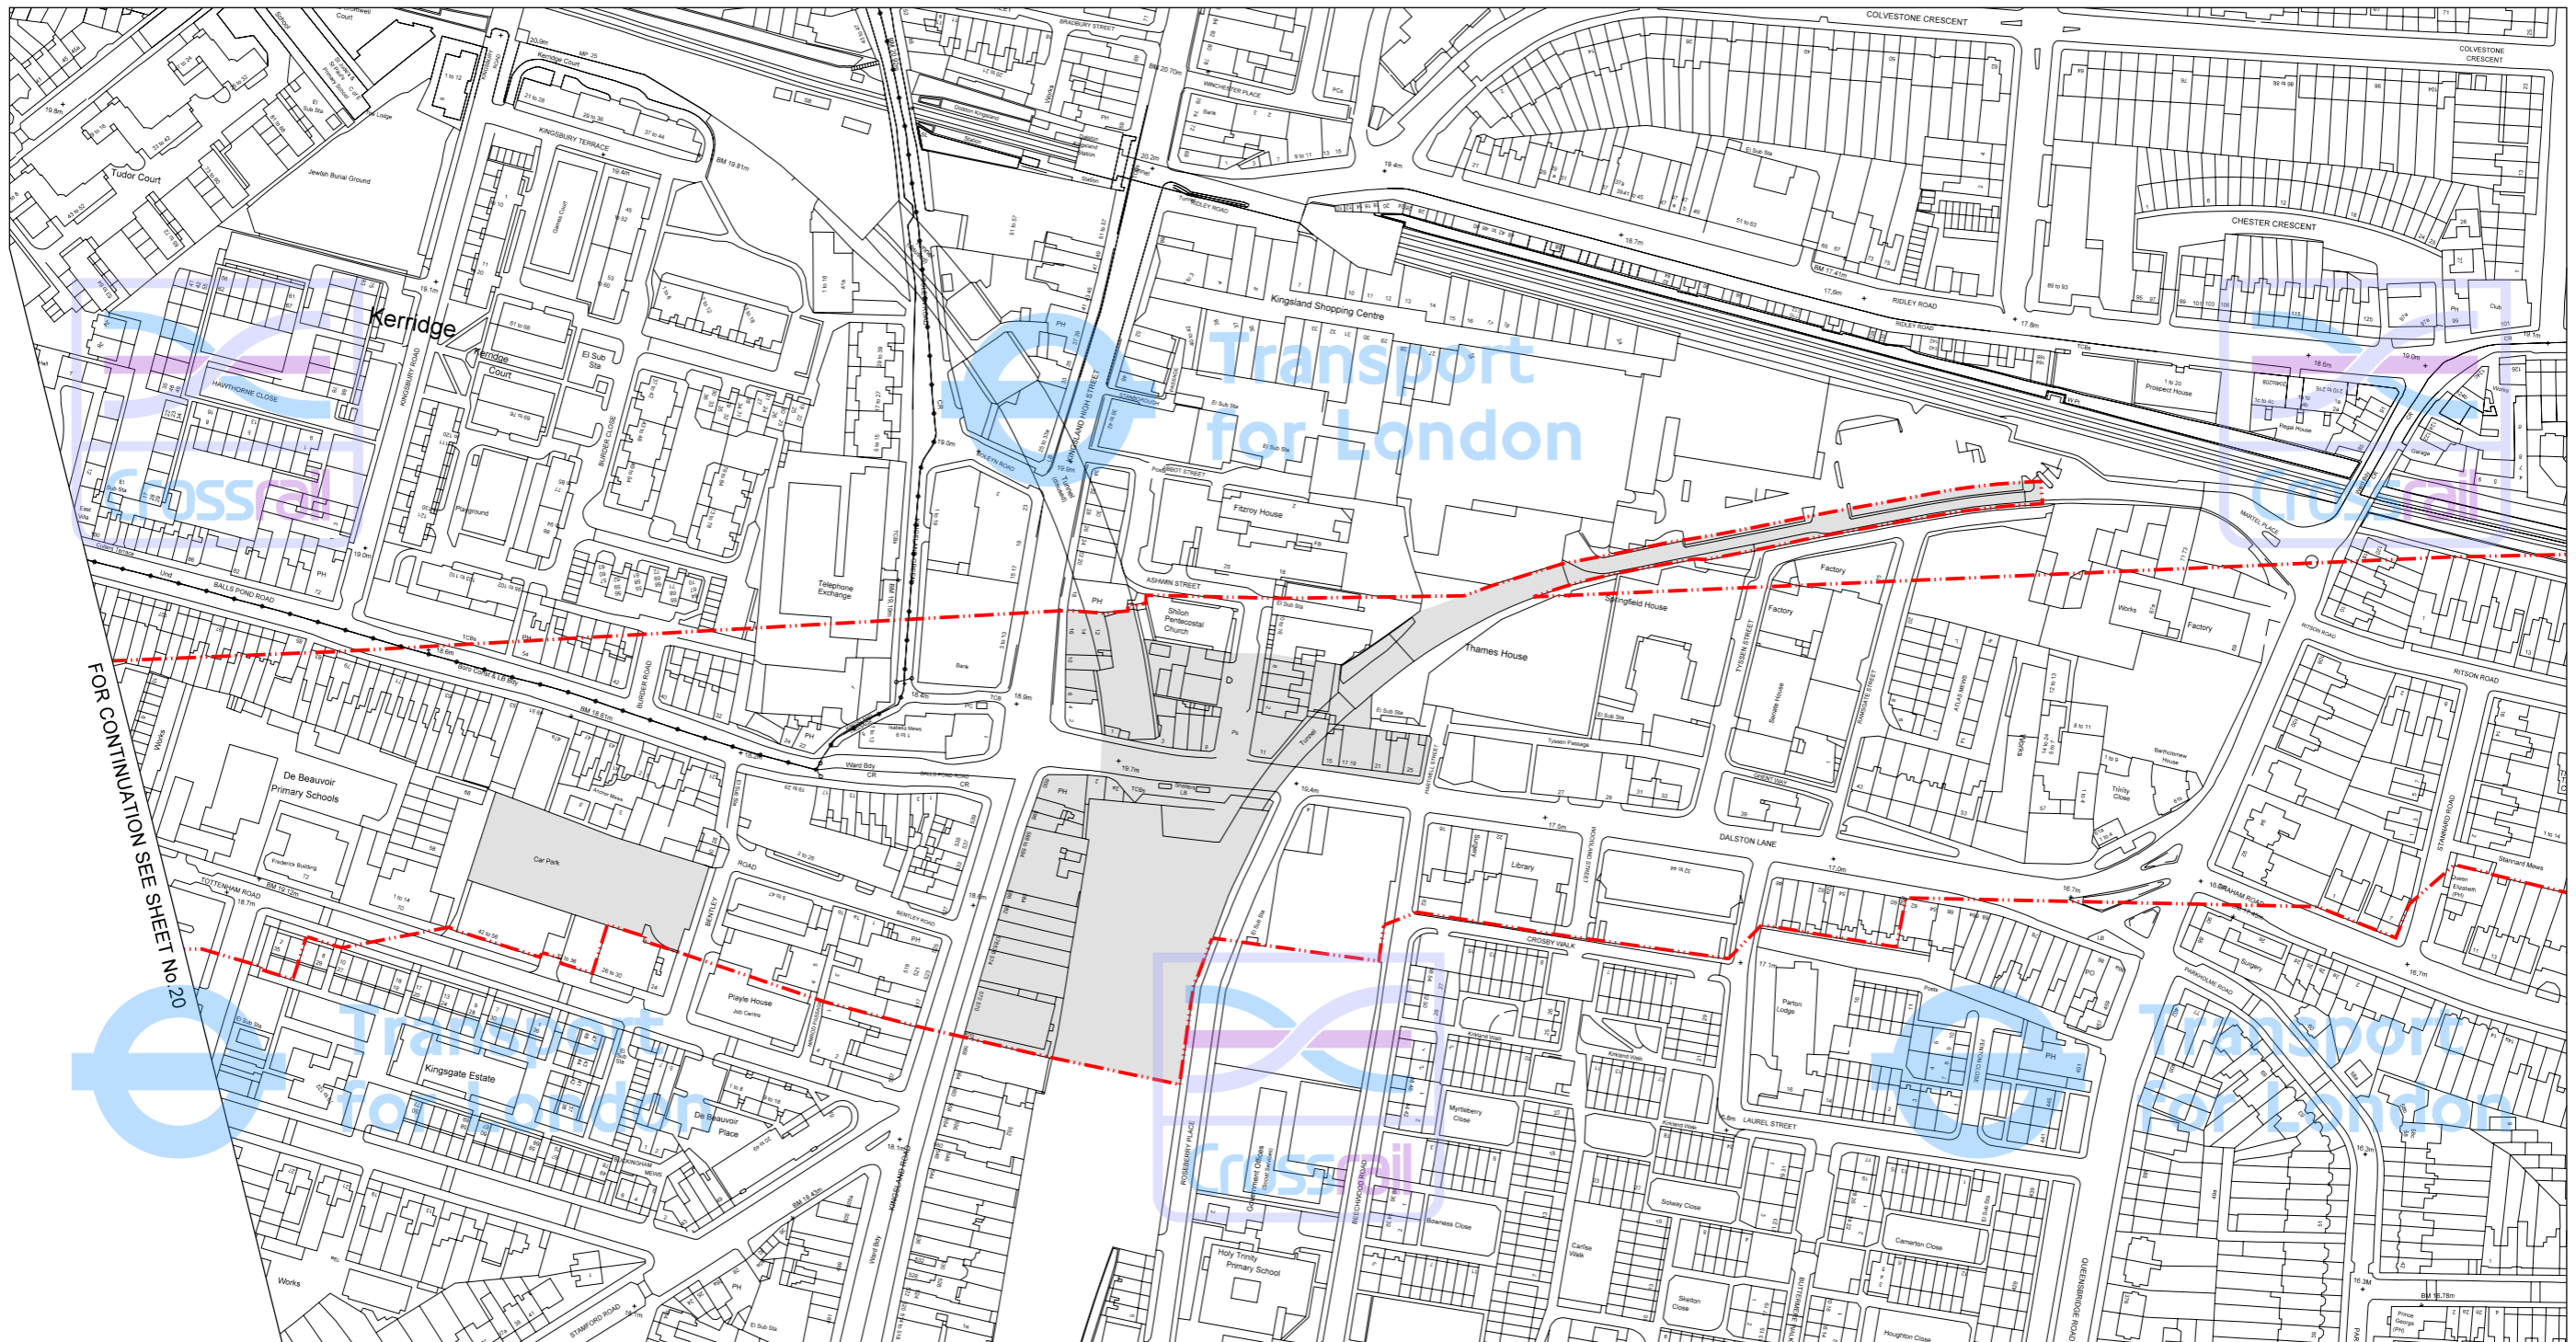





GREATER LONDON

LONDON BOROUGH OF ISLINGTON



 LONDON BOROUGH OF HACKNEY

-  Borough Boundary
-  Limits of Land Subject to Consultation (Safeguarding Limits)
-  Areas of Surface Interest

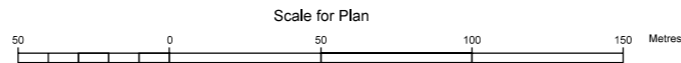

This map is based upon Ordnance Survey material with the permission of Ordnance Survey on behalf of the Controller of Her Majesty's Stationery Office © Crown Copyright. Unauthorised reproduction infringes Crown Copyright and may lead to prosecution or civil proceedings. (GLA - 100032379) (2008).

DRAWN	EN
CHECKED	IWH
APPROVED	RT


CHELSEA - HACKNEY LINE SAFEGUARDING DIRECTIONS SHEET NO.21	
DRAWING No. 210501-G0G00-F00-F-50021	SCALE 1: 1,250 @ A1 1: 2,500 @ A3
DATE June 2008	Cross London Rail Links Ltd Portland House London SW1E 5BH

FOR CONTINUATION SEE SHEET No 20

FOR CONTINUATION SEE SHEET No.22

GREATER LONDON


LONDON BOROUGH OF HACKNEY

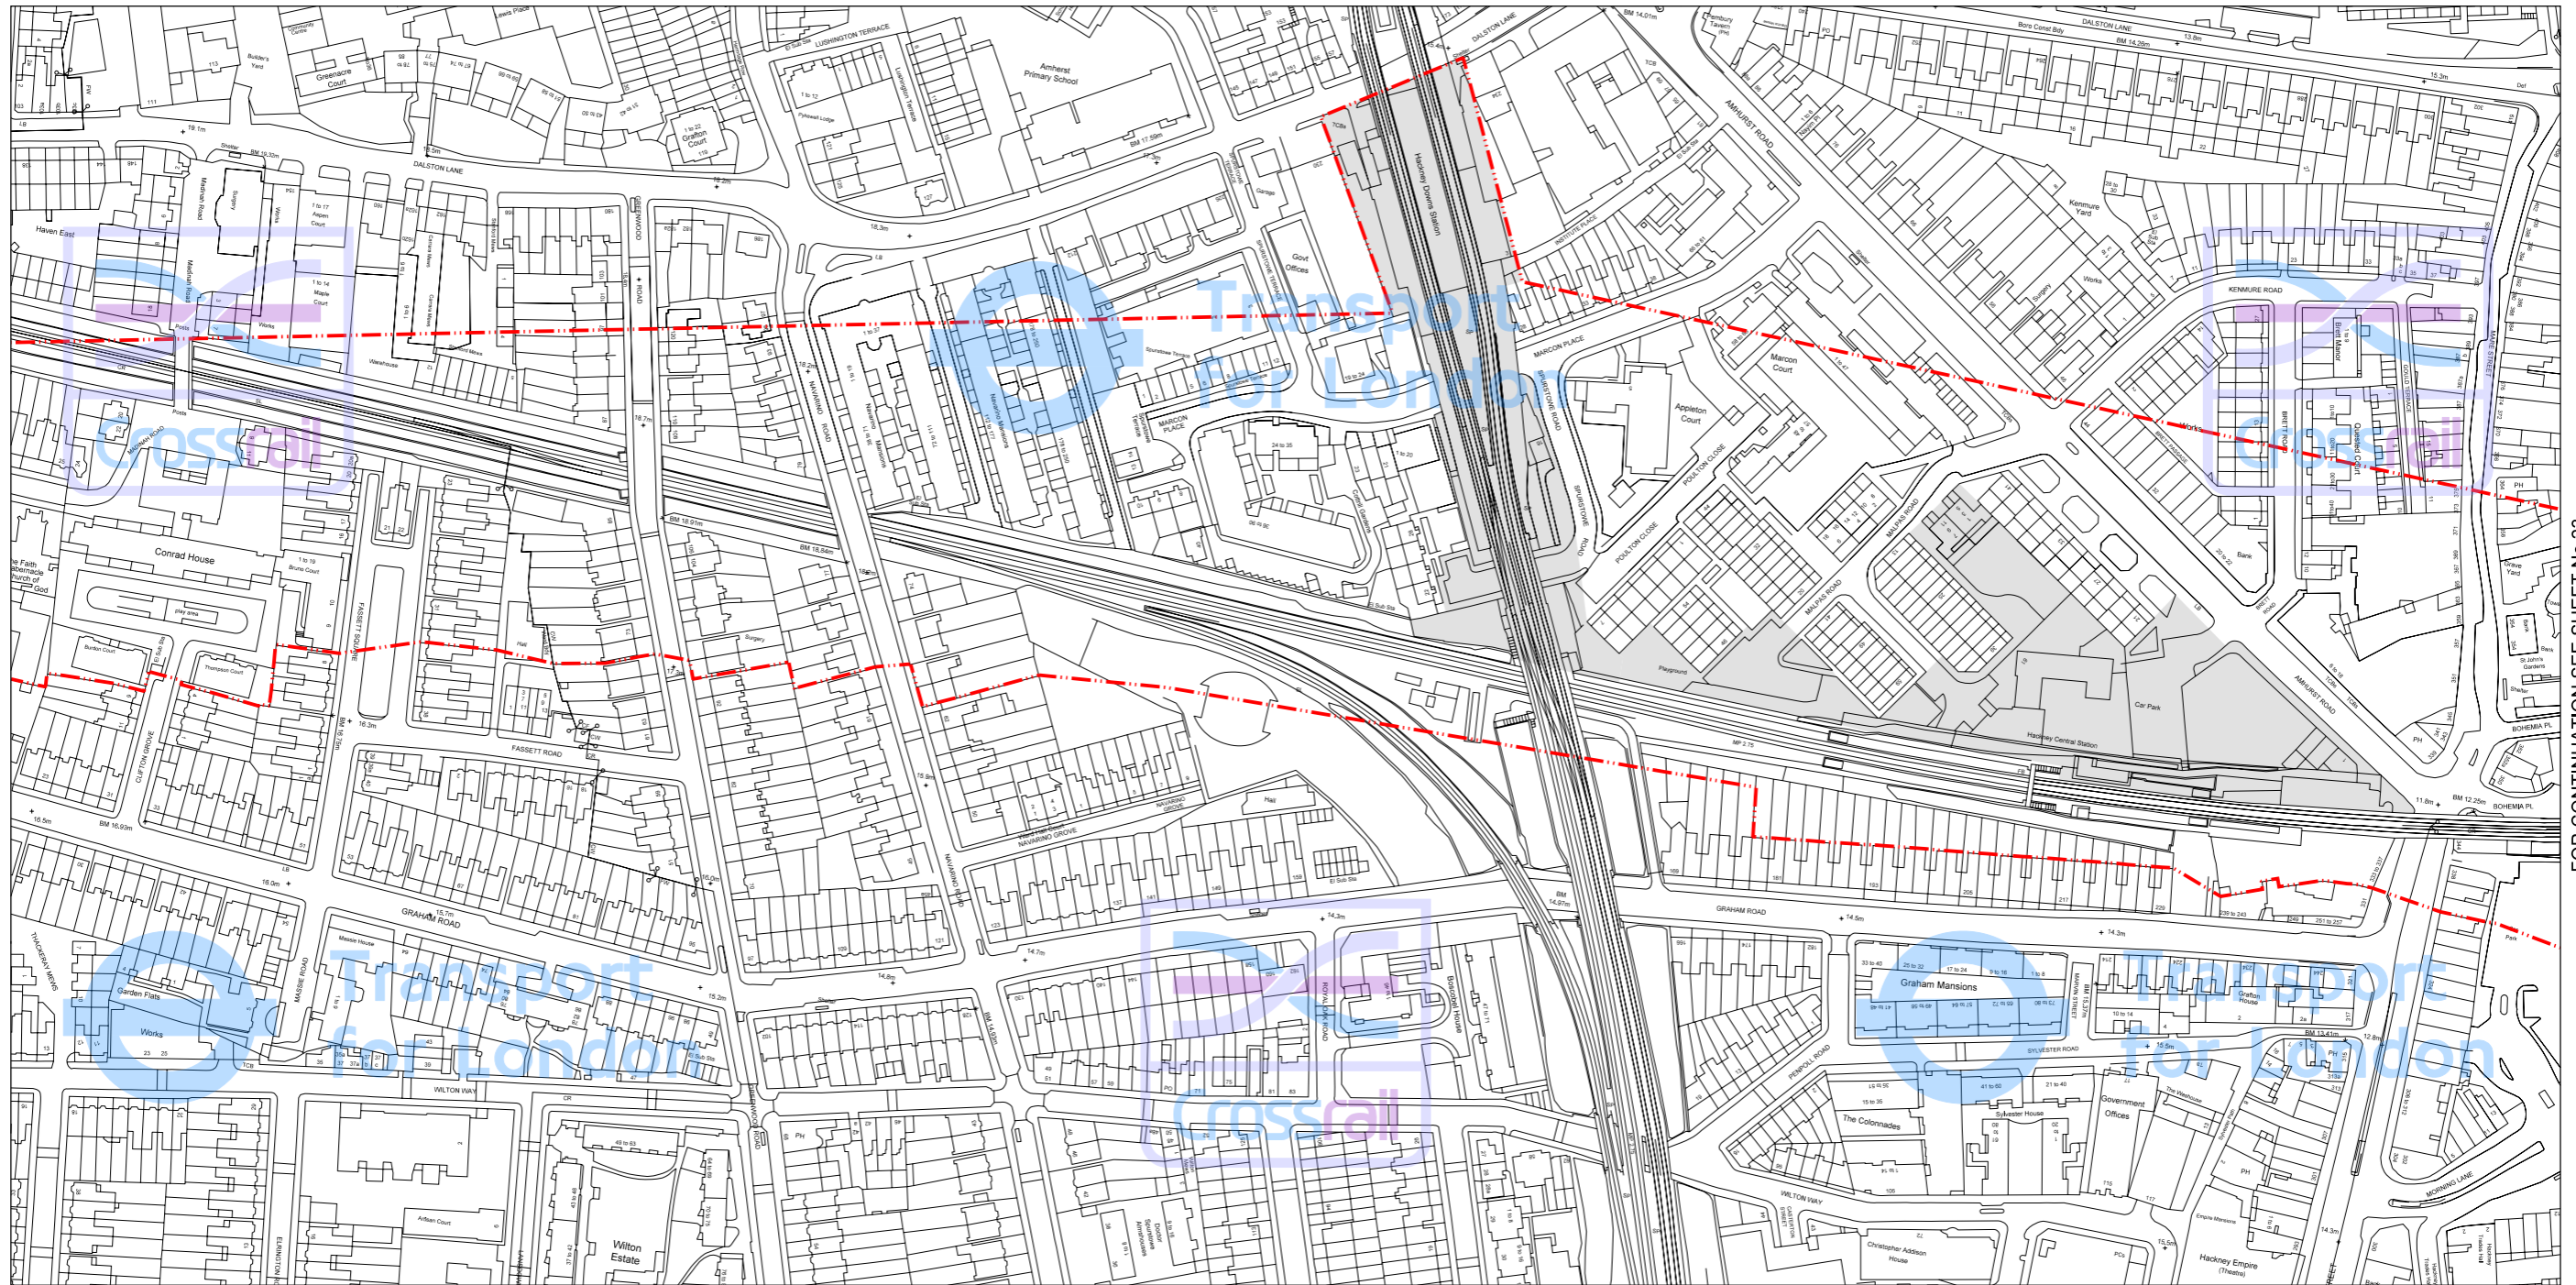

FOR CONTINUATION SEE SHEET No.21

FOR CONTINUATION SEE SHEET No.23

- Borough Boundary
- Limits of Land Subject to Consultation (Safeguarding Limits)
- Areas of Surface Interest

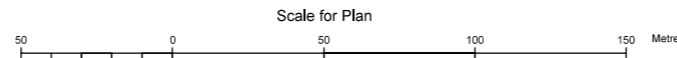

This map is based upon Ordnance Survey material with the permission of Ordnance Survey on behalf of the Controller of Her Majesty's Stationery Office © Crown Copyright. Unauthorised reproduction infringes Crown Copyright and may lead to prosecution or civil proceedings. (GLA - 100032379) (2008).

DRAWN	EN
CHECKED	IWH
APPROVED	RT


CHELSEA - HACKNEY LINE SAFEGUARDING DIRECTIONS SHEET NO.22

DRAWING No.	210501-G0G00-F00-F-50022	SCALE	1: 1,250 @ A1 1: 2,500 @ A3
DATE	June 2008		Cross London Rail Links Ltd Portland House London SW1E 5BH

GREATER LONDON




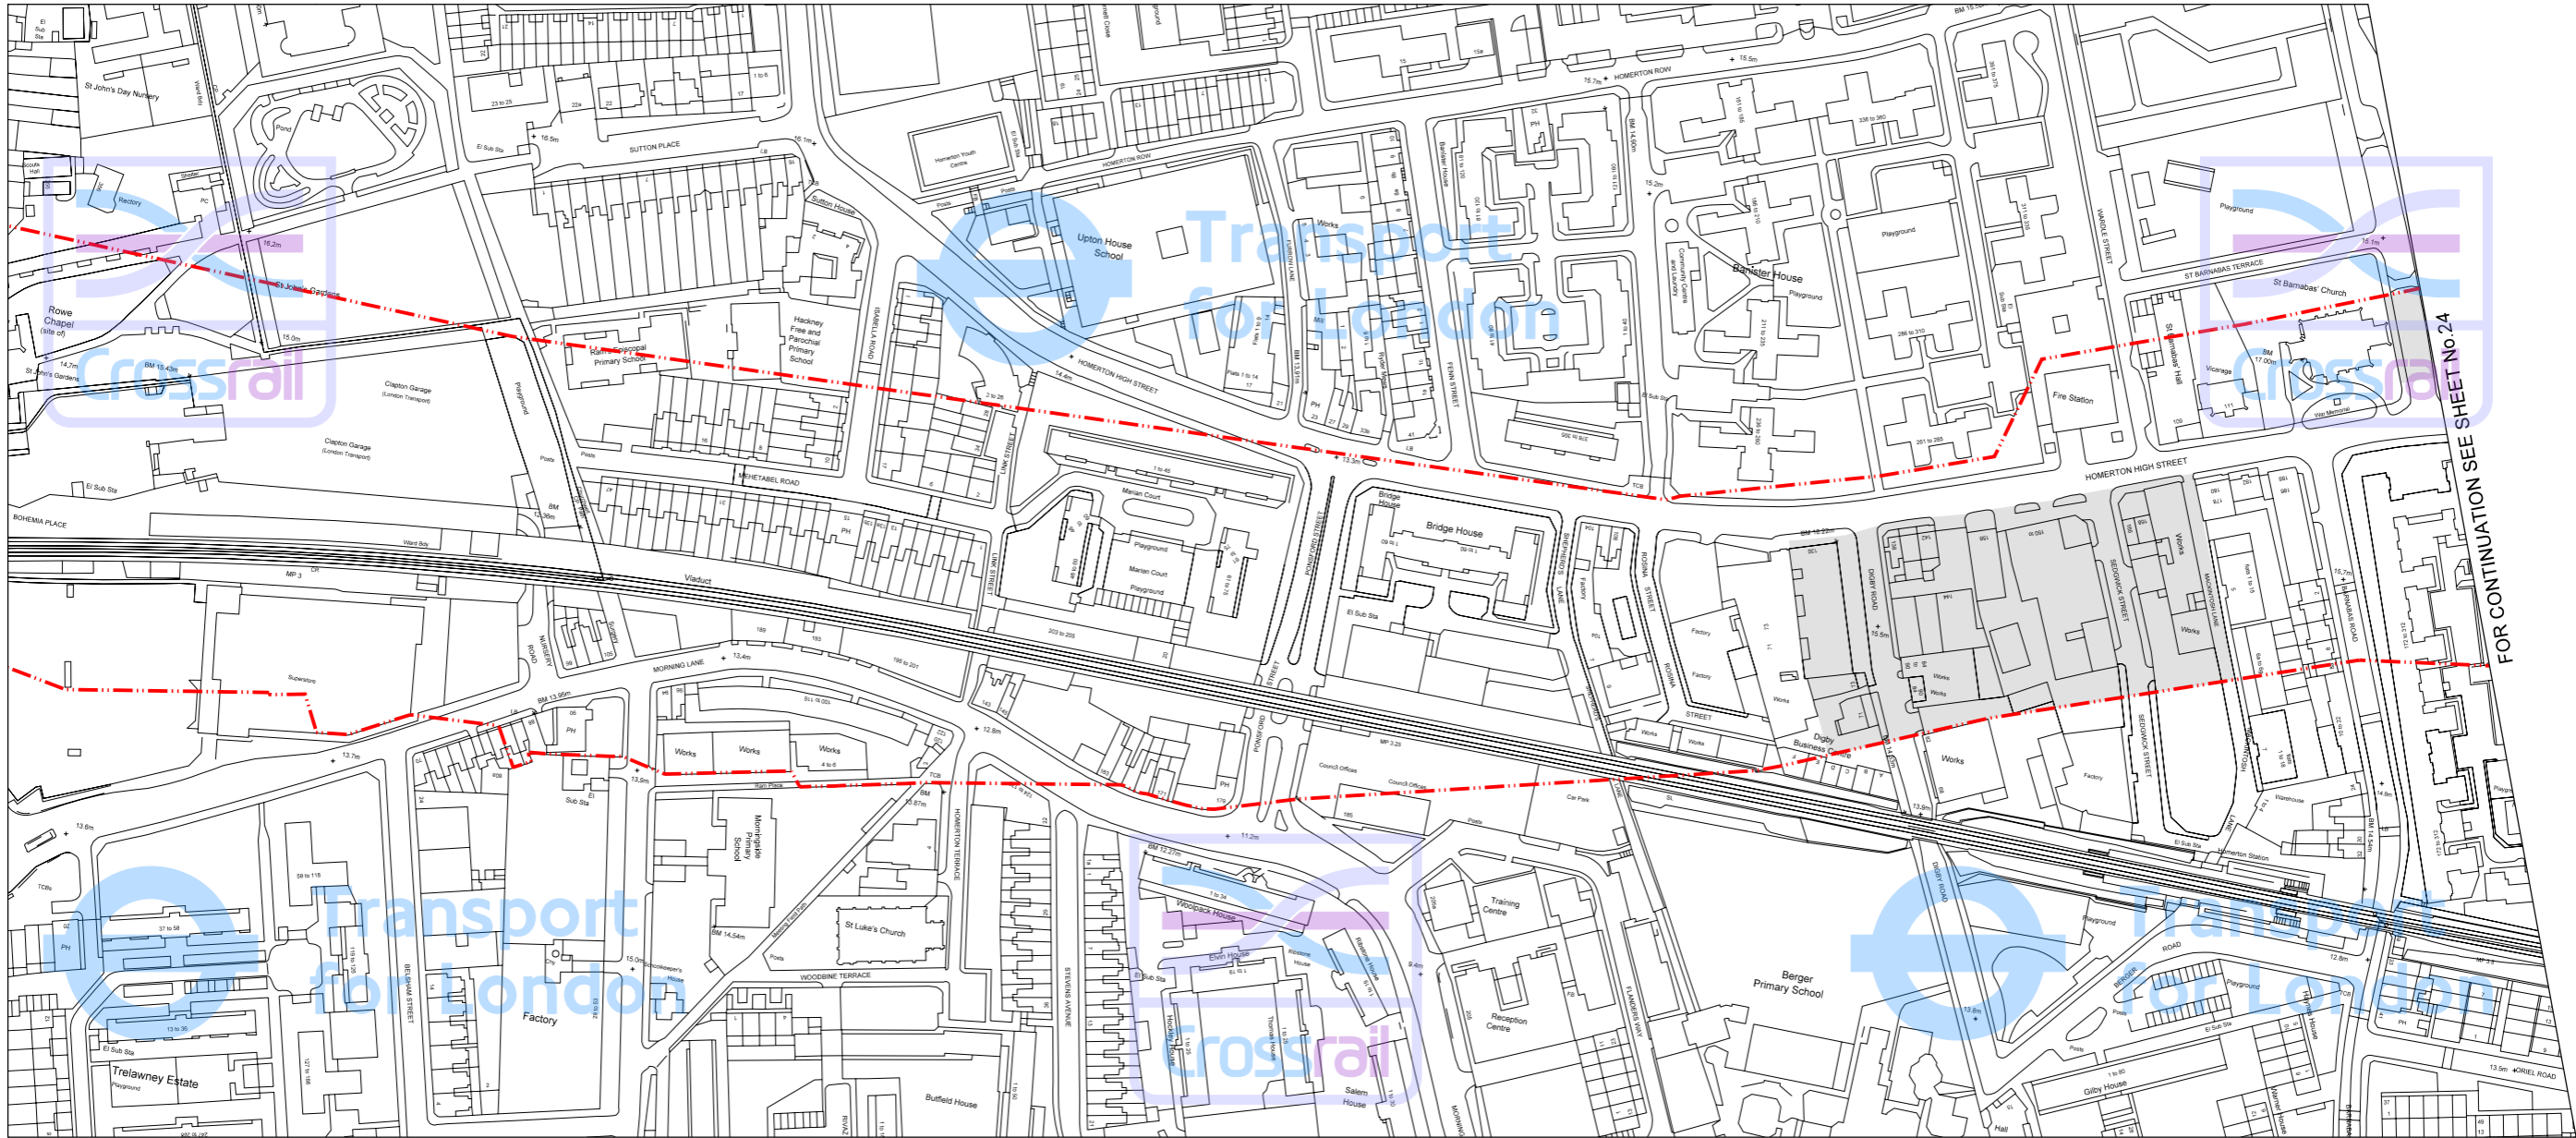


LONDON BOROUGH OF HACKNEY



FOR CONTINUATION SEE SHEET No.22

 FOR CONTINUATION SEE SHEET No.24

-  Borough Boundary
-  Limits of Land Subject to Consultation (Safeguarding Limits)
-  Areas of Surface Interest

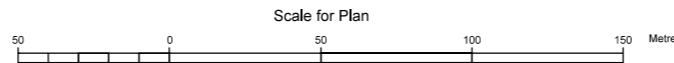

CHELSEA - HACKNEY LINE SAFEGUARDING DIRECTIONS SHEET NO.23

DRAWING No. 210501-G0G00-F00-F-50023 SCALE 1: 1,250 @ A1
1: 2,500 @ A3

DATE June 2008 Cross London Rail Links Ltd
Portland House
London
SW1E 5BH

This map is based upon Ordnance Survey material with the permission of Ordnance Survey on behalf of the Controller of Her Majesty's Stationery Office © Crown Copyright. Unauthorised reproduction infringes Crown Copyright and may lead to prosecution or civil proceedings. (GLA - 100032379) (2008).

DRAWN	EN
CHECKED	IWH
APPROVED	RT