

ARTICLE IV DIRECTION

NUMBER 22

PROPERTIES COVERED

12 Inkerman Terrace, Allen street

NUMBER OF DOCUMENTS

3 Pages

NUMBER OF PLANS

1 Page

TOWN AND COUNTRY PLANNING GENERAL DEVELOPMENT ORDER 1977ARTICLE 4 DIRECTION

W H E R E A S the Council of the Royal Borough of Kensington and Chelsea being the local planning authority for the said Borough are satisfied that it is expedient that development of the description set out in the Schedule hereto should not be carried out on the land known as 12 Inkerman Terrace, Allen Street, W8, in the Inner Area of London shown within an unbroken black line and coloured red on the plan annexed hereto unless permission is granted on an application in that behalf.

A N D W H E R E A S in the opinion of the said Council development of the description set out in the Schedule hereto would constitute a threat to the amenities of their area.


N O W T H E R E F O R E the said Council in pursuance of the Powers conferred upon them by Article 4 of the Town and Country Planning General Development Order 1977 and in accordance with the procedure set out in paragraph (3)(b) of the said Article 4 HEREBY DIRECT that the permission granted by Article 3 of the said Order shall not apply to development on the said land of the descriptions set out in the Schedule hereto.

THE SCHEDULE above referred to

THE development referred to in Class I (4) specified in Schedule 1 to the said Order and not being development comprised within any other class that is to say:-

Class I.

(4) The construction within the curtilage of a dwelling house of a hardstanding for vehicles for a purpose incidental to the enjoyment of the dwelling house as such.

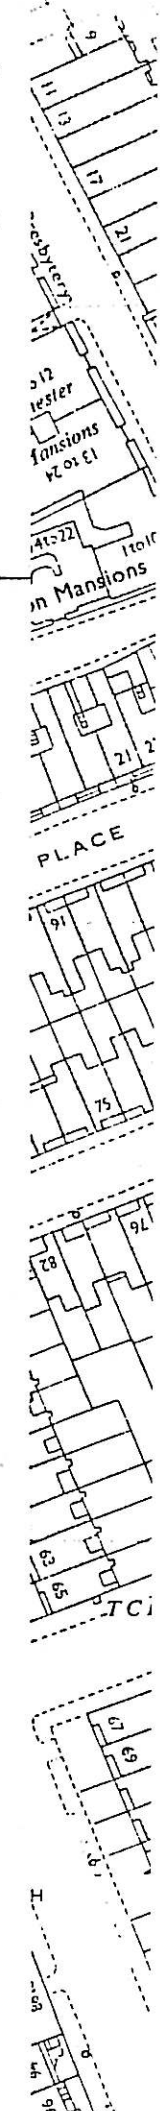

THE COMMON SEAL OF THE MAYOR)
ALDERMEN AND BURGESSES OF)
THE ROYAL BOROUGH OF KENSINGTON)
AND CHELSEA was herunto affixed)
this 1st day of March)
1978 in the presence of)

[Handwritten Signature]
DEPUTY TOWN CLERK

10075

DET 30516

The Secretary of State for the Environment hereby approves the foregoing direction.

[Handwritten Signature]
An Assistant Secretary
in the Department of
the Environment.

Signed by authority
of the Secretary of
State

12 MAY 1978

TOWN AND COUNTRY PLANNING

GENERAL DEVELOPMENT ORDER

1977

Property:

12 Inkerman Terrace, Allen Street, W8.


DIRECTION UNDER ARTICLE 4 (3)(b)

T.P. Case 7/2/77

A. Ellery, L.L.B., D.P.A.,
Borough Solicitor,
The Town Hall,
Hornton Street,
London,
W8 7NX.

ARTICLE 4 DIRECTION 12 INKERMAN TERRACE

used

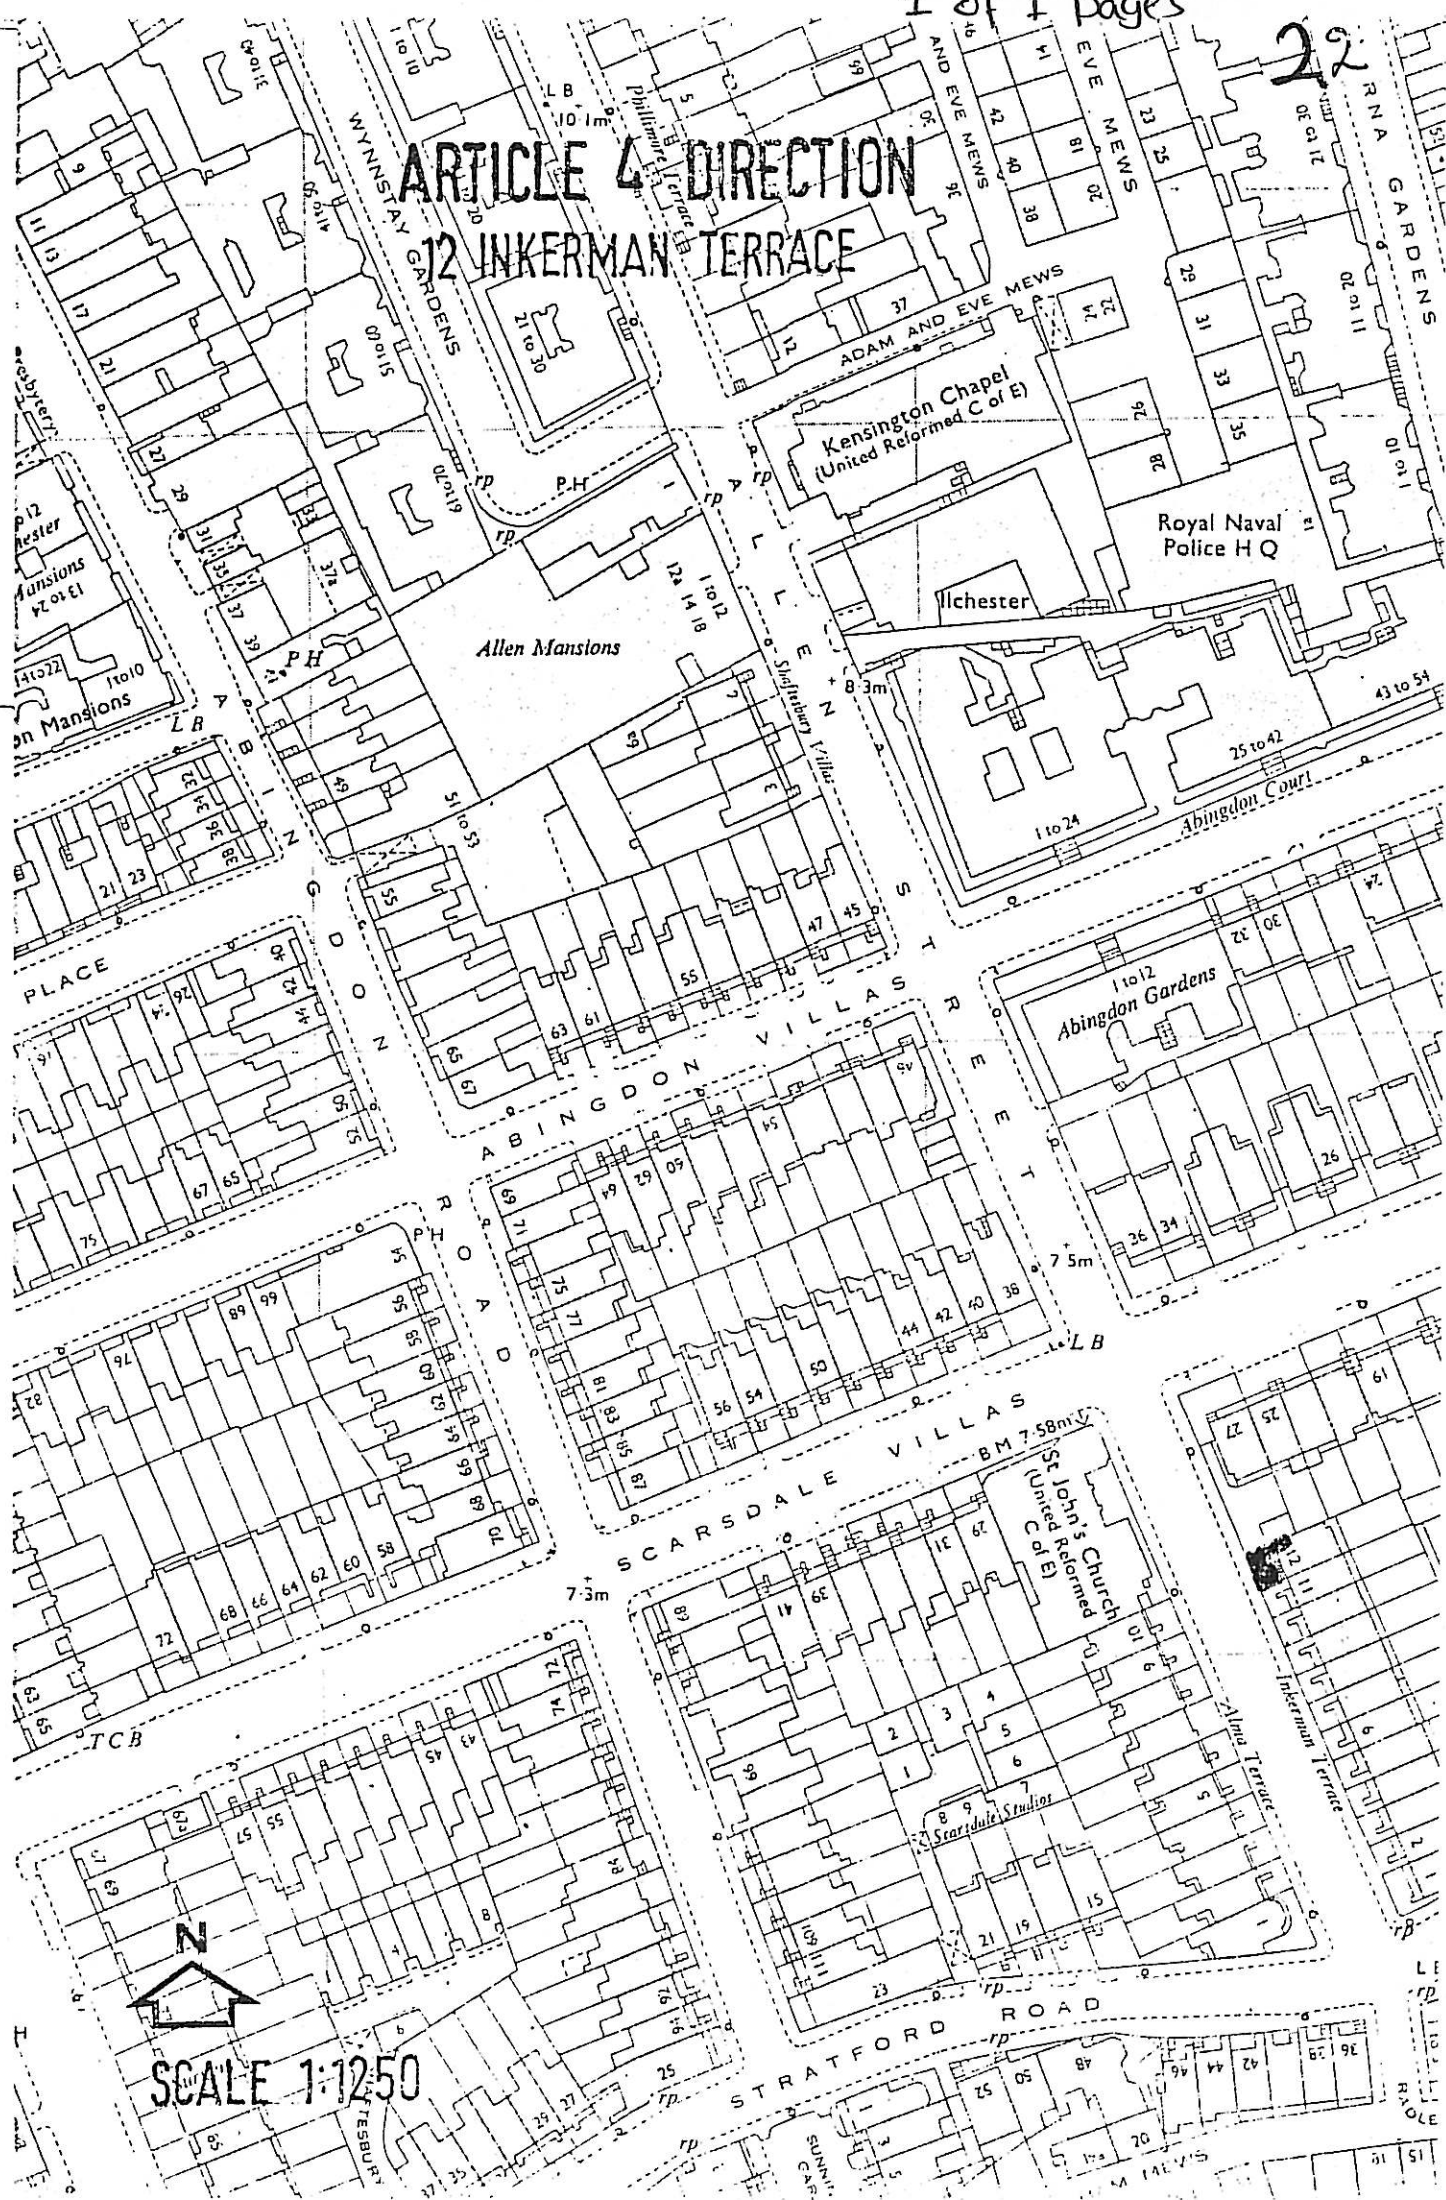

SCALE 1:1250