

ARTICLE IV DIRECTION

NUMBER 23

PROPERTIES COVERED

**1-11 Inkerman Terrace, Allen Street & 1-10 Alma
Terrace, Allen Street**

NUMBER OF DOCUMENTS

3 Pages

NUMBER OF PLANS

1 Page

TOWN AND COUNTRY PLANNING
GENERAL DEVELOPMENT ORDER
1977


PROPERTIES

1-11 (consecutive) Inkerman Terrace,
Allen Street, W8, and 1-10 (consecutive)
Alma Terrace, Allen Street, W8.

DIRECTION UNDER ARTICLE 4 (3)(b)

1. P. (the) 7/1/78


A. Ellery, L.L.B., D.P.A.,
Borough Solicitor,
The Town Hall,
Hornton Street,
London,
W8 7NX.

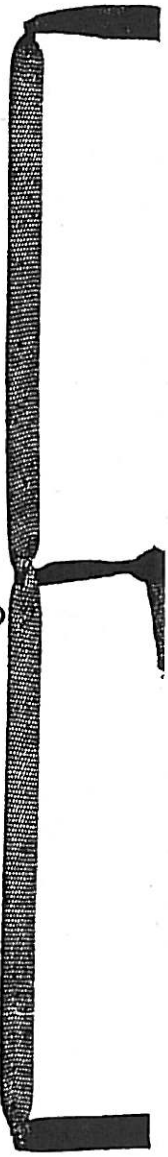

THE development referred to in Class I (4) specified in Schedule 1 to the said Order and not being development comprised within any other class that is to say:-

Class 1.

(4) The construction within the curtilage of a dwelling house of a hardstanding for vehicles for a purpose incidental to the enjoyment of the dwelling house as such.

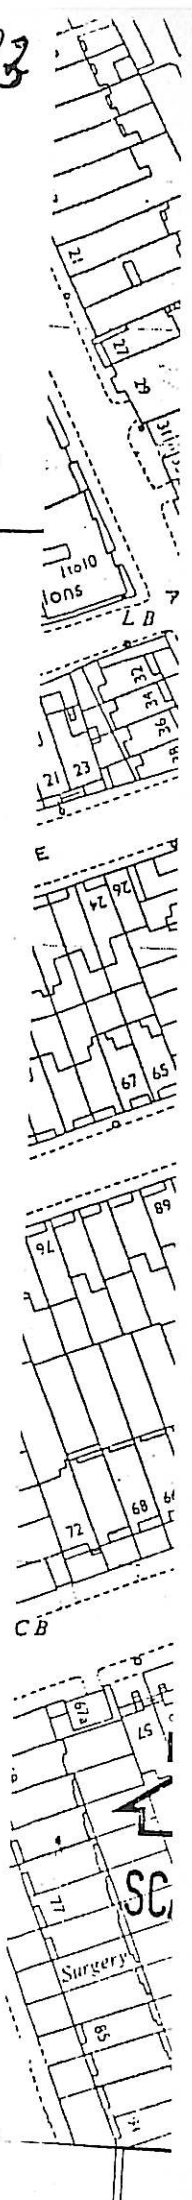

THE COMMON SEAL OF THE MAYOR)
ALDERMEN AND BURGESSES OF THE)
ROYAL BOROUGH OF KENSINGTON)
AND CHELSEA was hereunto affixed)
this 6th day of March)
1978 in the presence of)

[Handwritten Signature]
BOROUGH SOLICITOR

10883


ARTICLE 4 DIRECTION

1-11 (consec) INKERMAN TERRACE

1-10 (consec) ALMA TERRACE

ed
it

pose
ch

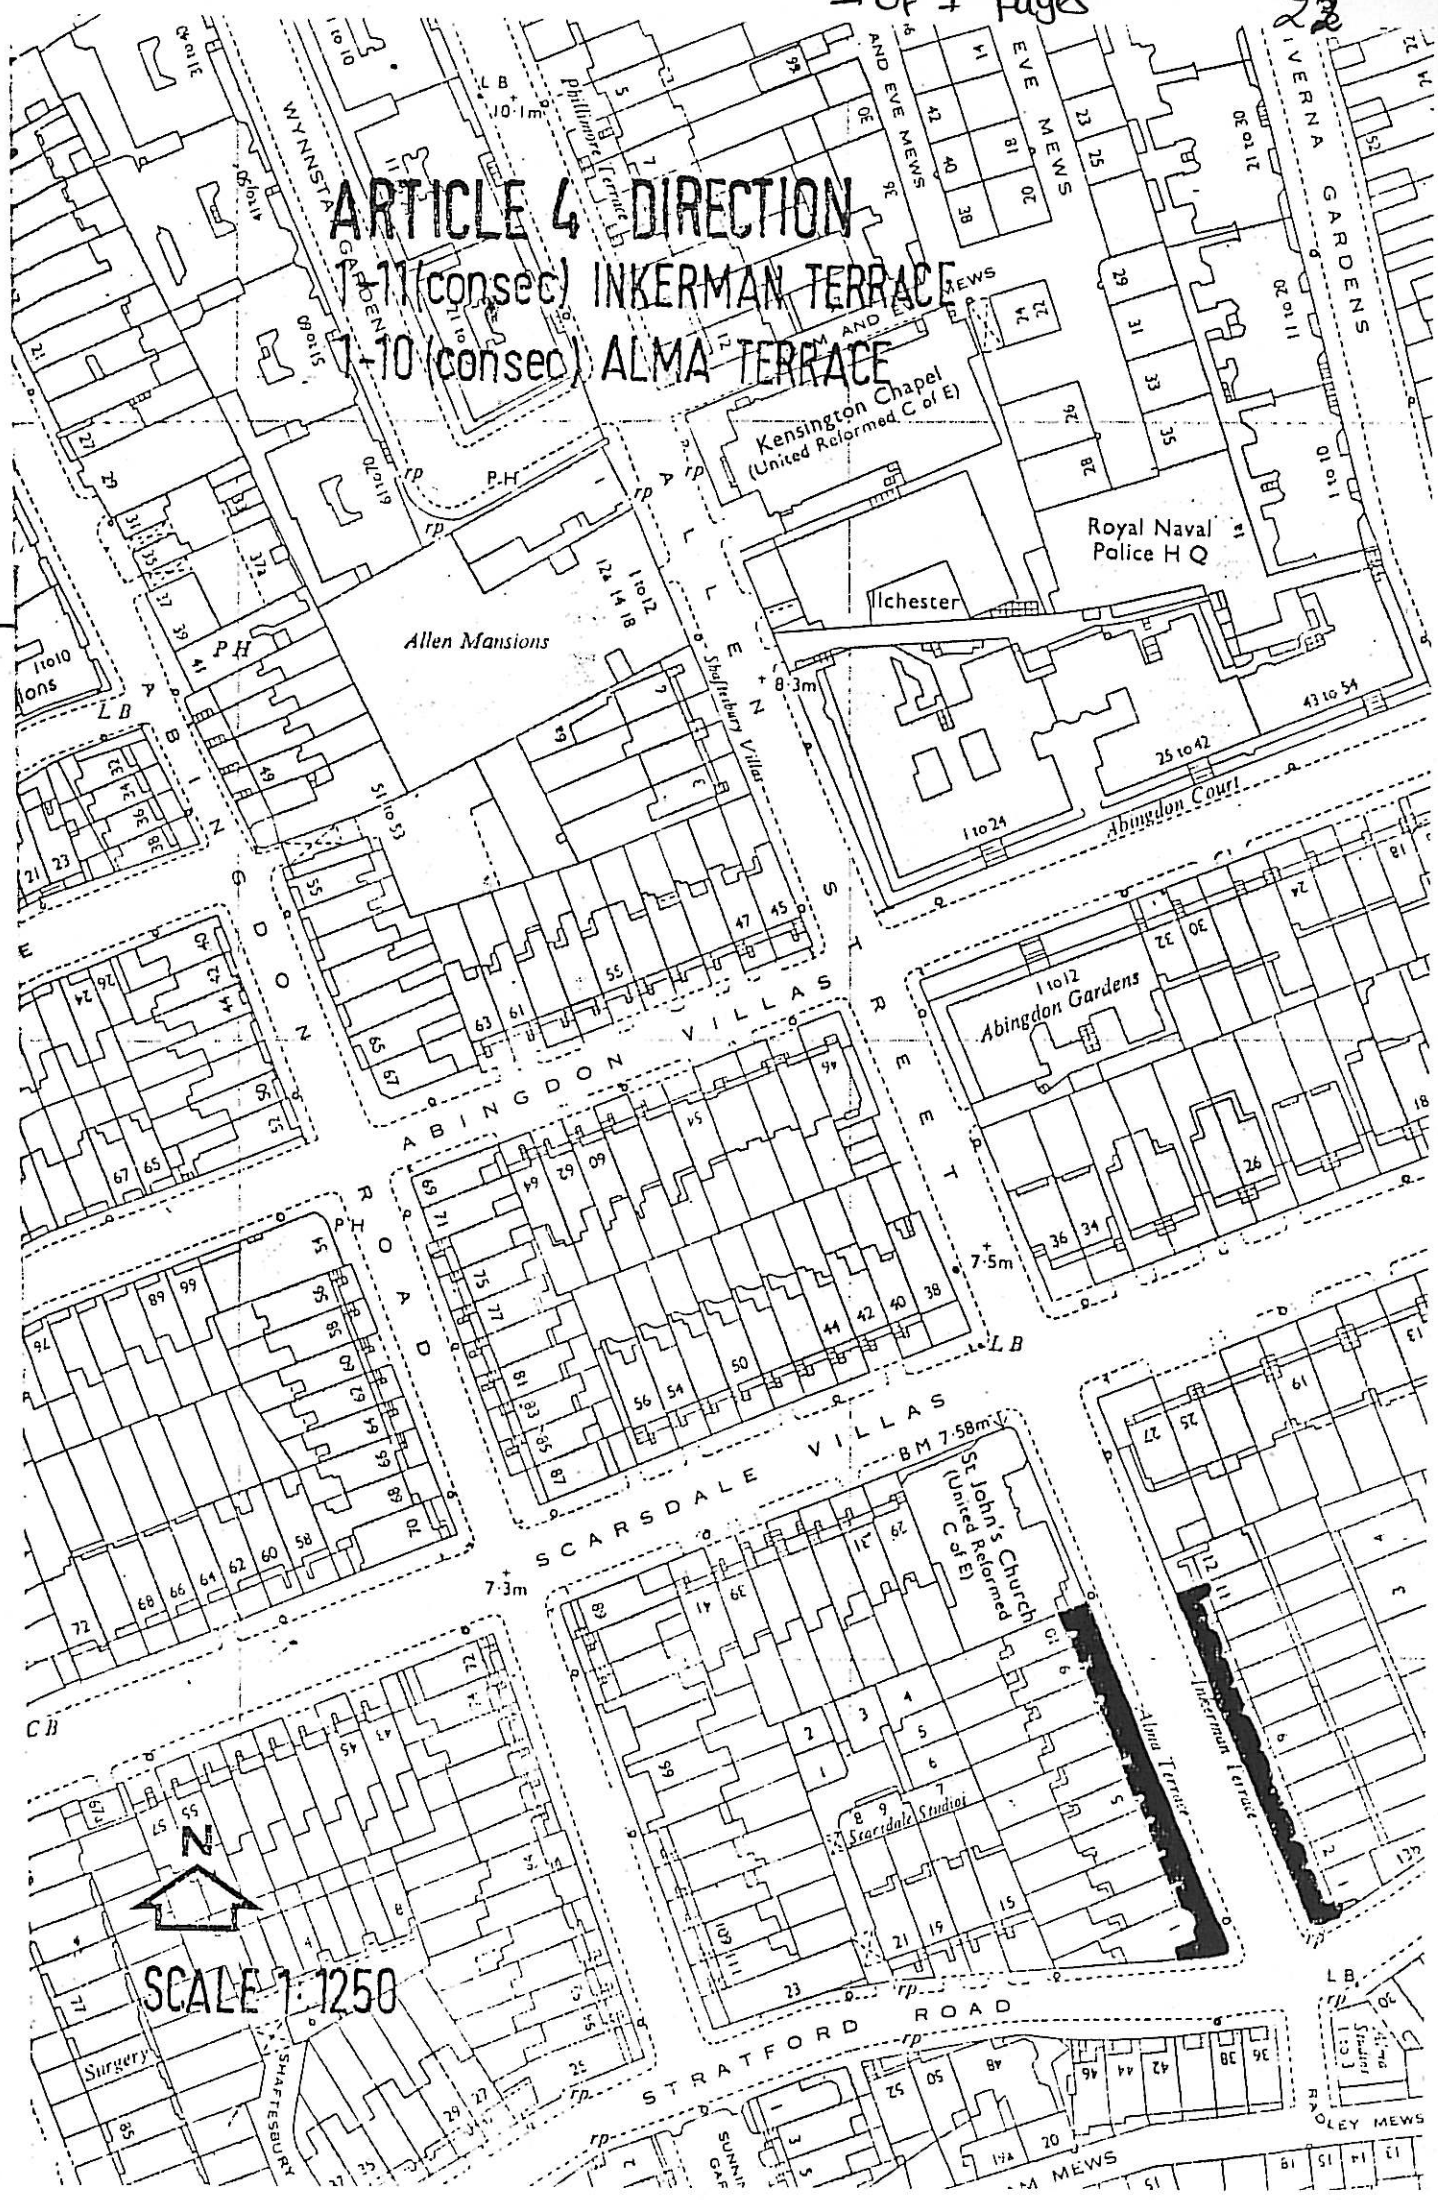

SCALE 1:1250

Surgery

SHAFTESBURY

STRATFORD ROAD

SUNNYSIDE

MEWS

KEY MEWS

28