

ARTICLE IV DIRECTION

NUMBER 26

PROPERTIES COVERED

7-8 Albert Place

NUMBER OF DOCUMENTS

2 Pages

NUMBER OF PLANS

1 Page

THE SCHEDULE above referred to

THE development referred to in Class I(4) and Class II (2) specified in Schedule I to the said Order and not being development comprised within any other class that is to say:-

CLASS I Development within the curtilage of a dwellinghouse

4. The construction within the curtilage of a dwellinghouse of a hardstanding for vehicles for a purpose incidental to the enjoyment of the dwellinghouse as such _____

CLASS II Sundry minor operations

2. The formation, laying out and construction of a means of access to a highway not being a trunk or classified road, where required in connection with development permitted by Article 3 of and Schedule I to this Order (other than under this class) _____

THE COMMON SEAL OF THE)
MAYOR AND BURGESSES OF THE)
ROYAL BOROUGH OF KENSINGTON)
AND CHELSEA was hereunto)
affixed this twenty-sixth)
day of June)
1978 in the presence of:-)



DEPUTY TOWN CLERK,

DET30869

The Secretary of State for the Environment
hereby approves the foregoing direction.



11370

Signed by authority
of the Secretary of
State

An Assistant Secretary
in the Department of
the Environment



TOWN AND COUNTRY PLANNING CONTROL

DEVELOPMENT ORDER 1977

PROPERTIES

7 and 8 Albert Place W8

Duplicate /


DIRECTION UNDER ARTICLE 4(3)(b)

PCD/TP/34/13

T.P. (12/01/72)

ARTICLE 4 DIRECTION

7 & 8 ALBERT PLACE. W8.

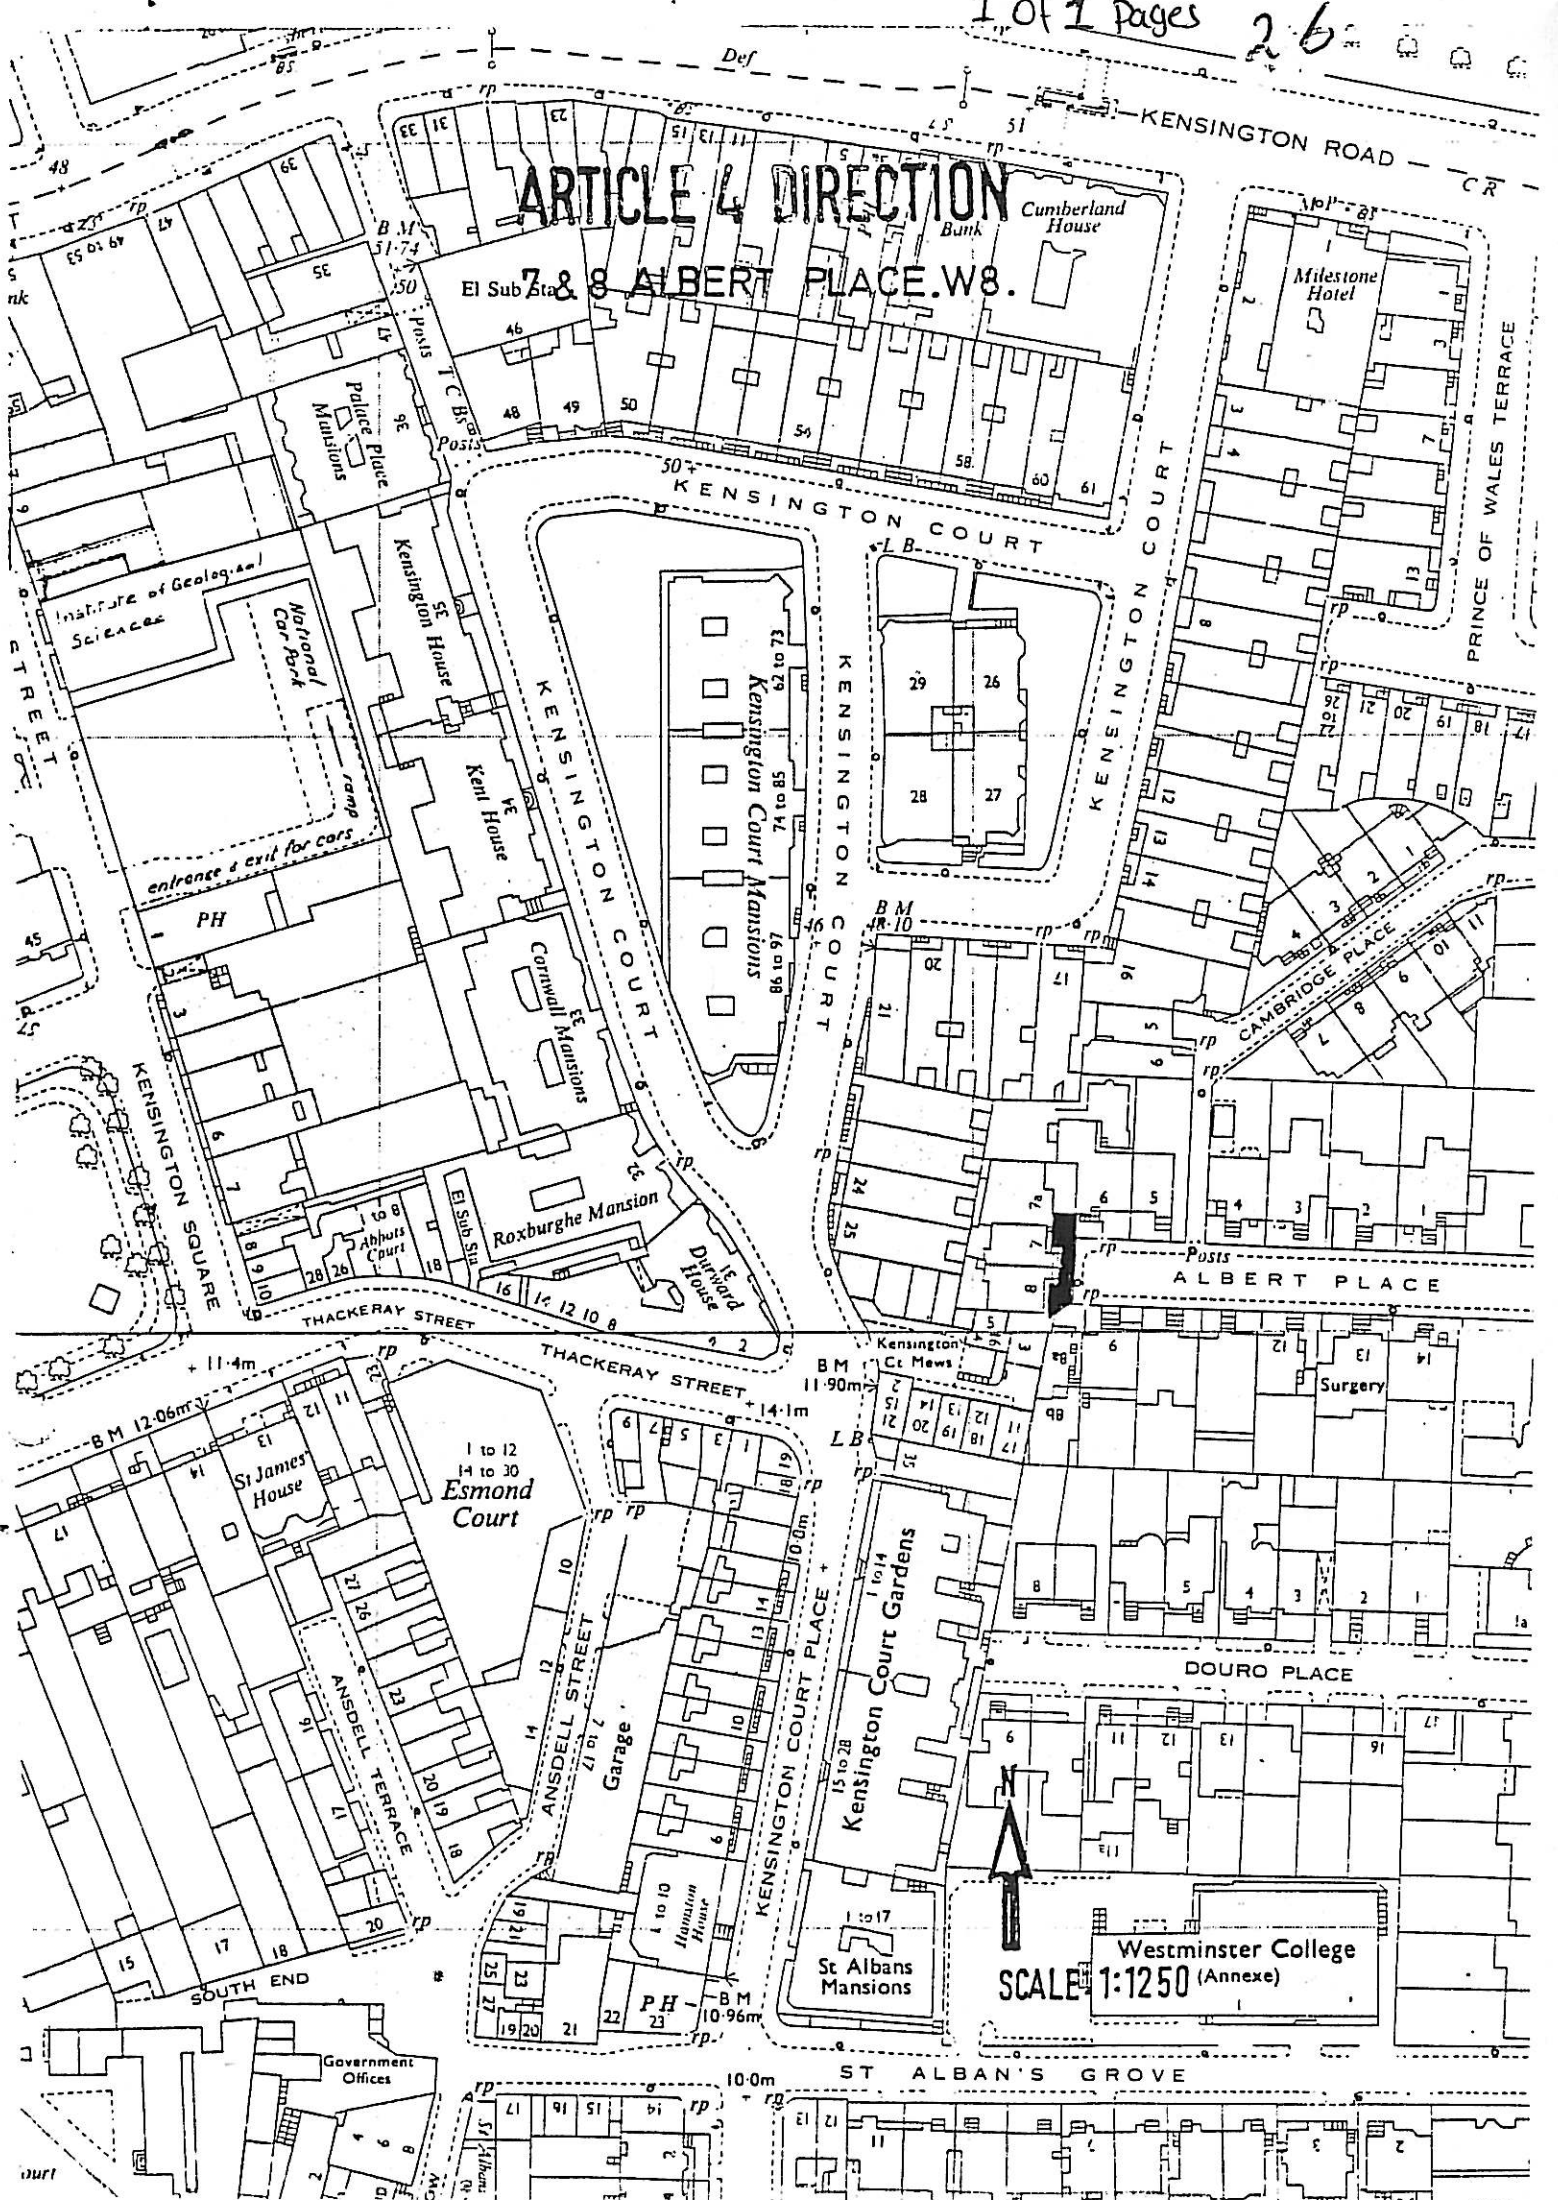

Westminster College
Annexe

SCALE 1:1250

100m