

ARTICLE IV DIRECTION

NUMBER

36

PROPERTIES COVERED

2-26, 30-52, 3-47, 51-69 Earls Court Square

NUMBER OF DOCUMENTS

3 pages

NUMBER OF PLANS

1 plan

TOWN AND COUNTRY PLANNING GENERAL DEVELOPMENT ORDER 1977ARTICLE 4 DIRECTION


W H E R E A S the Council of the Royal Borough of Kensington and Chelsea being the local planning authority for the said Borough are satisfied that it is expedient that development of the description set out in the Schedule hereto should not be carried out on the land known as 2-26, 30-52 and 3-47, 51-69 EARLS COURT SQUARE S.W.5 in the Inner Area of London shown within an unbroken black line and cross-hatched in black on the plan annexed hereto unless permission is granted on an application in that behalf _____

A N D W H E R E A S in the opinion of the said Council development of the description set out in the Schedule hereto would constitute a threat to the amenities of their area _____

N O W T H E R E F O R E the said Council in pursuance of the Powers conferred upon them by Article 4 of the Town and Country Planning General Development Order 1977 and in accordance with the procedure set out in Paragraph 1 of the said Article 4 HEREBY DIRECT that the permission granted by Article 3 of the said Order shall not apply to development on the said land of the description set out in the Schedule hereto _____

THE SCHEDULE above referred to

THE development referred to in Class II (3) specified in Schedule 1 to the said Order and not being development comprised within any other class that is to say:- _____

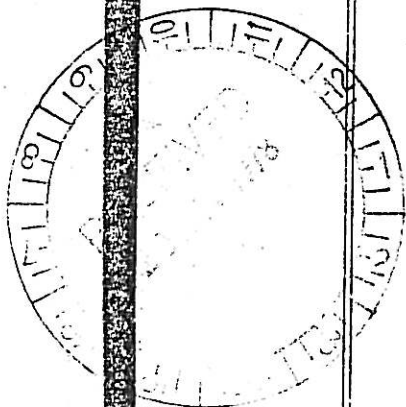

CLASS II - Sundry Minor Operations.

3. The painting of the exterior of any building or work otherwise than for the purpose of advertisement, announcement or direction.



THE COMMON SEAL OF THE)
MAYOR AND BURGESSES OF THE)
ROYAL BOROUGH OF KENSINGTON)
AND CHELSEA was thereunto)
affixed this 15th)
day of November)
1978 in the presence of:-)

[Handwritten Signature]
BOROUGH SOLICITOR



DET 31922

The Secretary of State for the Environment
has hereby approved the application.

0950

11853

[Handwritten Signature]

Signed by authority
of the Secretary of
State

Administrative Secretary
to the Department of
the Environment

12.11.78

Revised July 1977

TQ 2578 SE

Scale: 1:1250



PLAN TQ2

Links 50
005000
Metres

[Handwritten signature]


LONDON

EARL'S COURT WARD
EARL'S COURT

BOROUGH SOLICITOR

Earl's Court Station
(London Transport)

Earl's Court Square Conservation Area ARTICLE 4 (1) DIRECTION

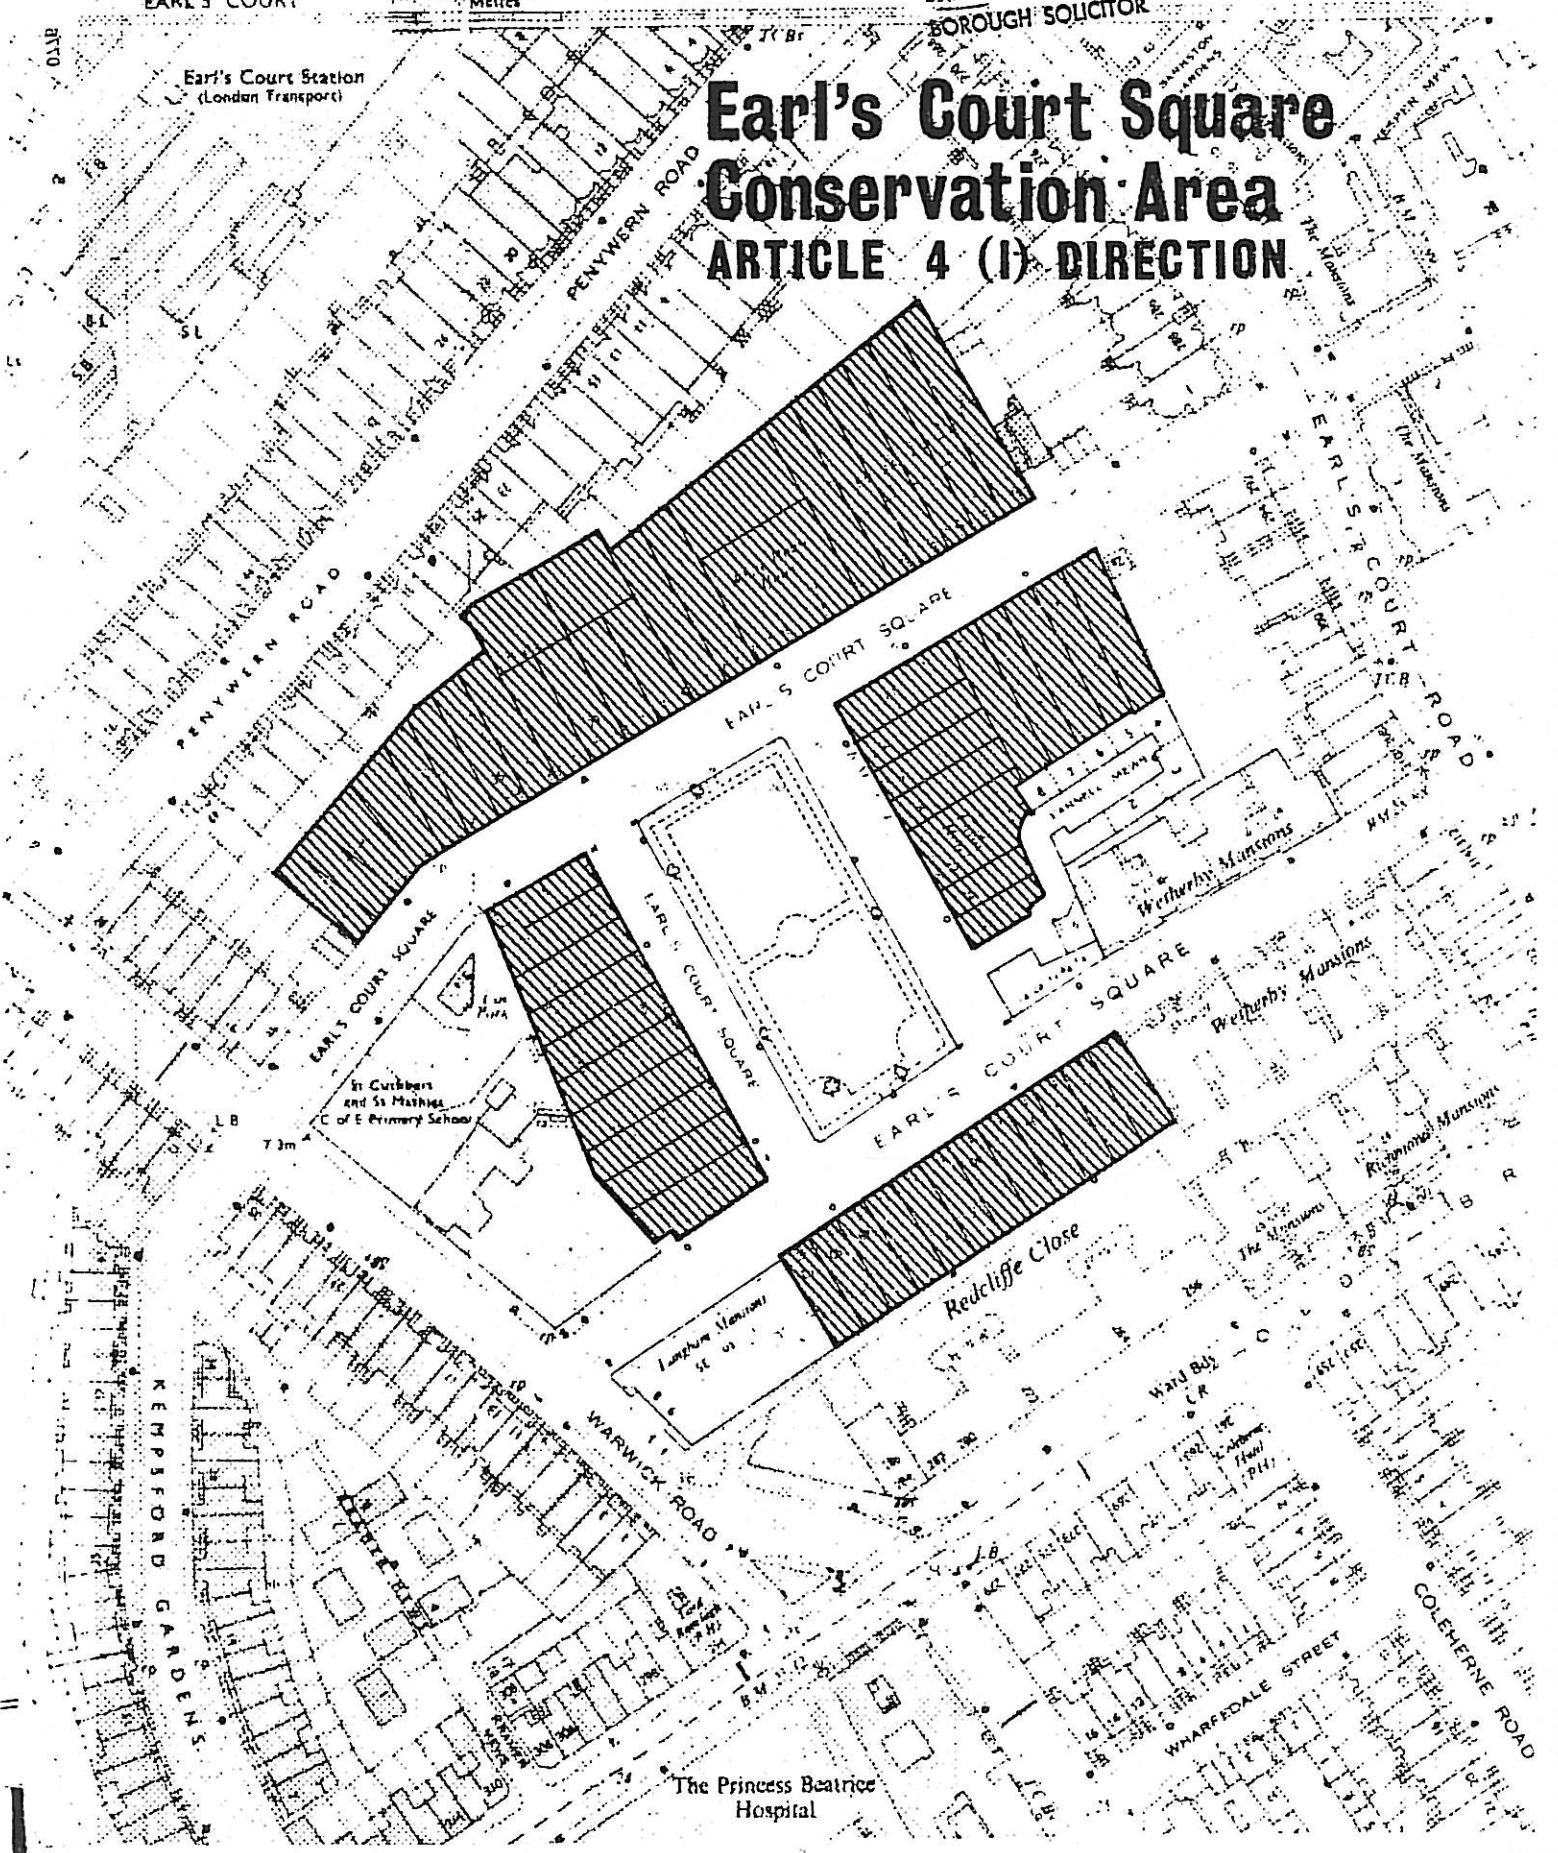

The Princess Beatrice
Hospital

TOWN AND COUNTRY PLANNING

GENERAL DEVELOPMENT ORDER 1977

PROPERTIES:-

2-26, 30-52 and 3-47, 51-69 EARLS COURT SQUARE SW5

DIRECTION UNDER ARTICLE 4(1)

PCD/TP/34/21

T. Planning Ctte : 26/9/78