

**ARTICLE IV DIRECTION**

**NUMBER**

**38**

**PROPERTIES COVERED**

**11 & 22 Barlby Road**

**NUMBER OF DOCUMENTS**

**3 pages**

**NUMBER OF PLANS**

**1 plan**

TOWN AND COUNTRY PLANNING GENERAL DEVELOPMENT ORDER 1977

ARTICLE 4 DIRECTION

WHEREAS the Council of the Royal Borough of Kensington and Chelsea being the local planning authority for the said Borough are satisfied that it is expedient that development of the description set out in the Schedule hereto should not be carried out on the land know as 11 and 22 Barlby Road London W11 in the Inner Area of London shown within an unbroken black line and coloured red on the plan annexed hereto unless permission is granted on an application in that behalf

AND WHEREAS in the opinion of the said Council development of the description set out in the Schedule hereto would constitute a threat to the amenities of their area

NOW THEREFORE the said Council in pursuance of the Powers conferred upon them by Article 4 of the Town and Country Planning General Development Order 1977 and in accordance with the procedure set out in Paragraph 3(b) of the said Article 4 HEREBY DIRECT that the permission granted by Article 3 of the said Order shall not apply to development on the said land of the description set out in the Schedule hereto

THE SCHEDULE above referred to

The development referred to in Class I(4) and II(2) specified in Schedule 1 to the said Order and not being development comprised within any other class that is to say:-

Class I Development within the curtilage of a dwelling house

- (4) The construction within the curtilage of a dwelling house of a hardstanding for vehicles for a purpose <sup>incidental</sup> ~~indidental~~ to the enjoyment of the dwellinghouse as such



Class II Sundry Minor Operations

(2) The formation, laying out and construction of a means of access to a highway not being a trunk or classified road, where required in connection with development permitted by article 3 of and Schedule I to this Order (other than under this Class)

THE COMMON SEAL OF THE MAYOR )  
AND BURGESSES OF THE ROYAL )  
BOROUGH OF KENSINGTON AND )  
CHELSEA was here unto affixed )  
this *twenty-ninth* day )  
of *December* 1978 in )  
the presence of:- )

ASSISTANT BOROUGH SOLICITOR

1062


DET 33126

The Secretary of State for the Environment hereby approves the foregoing direction subject to the modifications shown in red ink thereon.

2 Signed by authority of the Secretary of State


An Assistant Secretary in the Department of the Environment.

10 MAY 1979

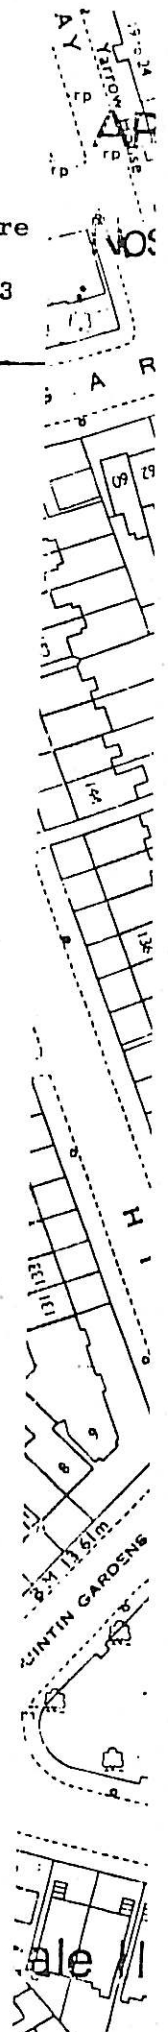

# ARTICLE 4 DIRECTION

## Nos 11 & 22 BARLBY ROAD

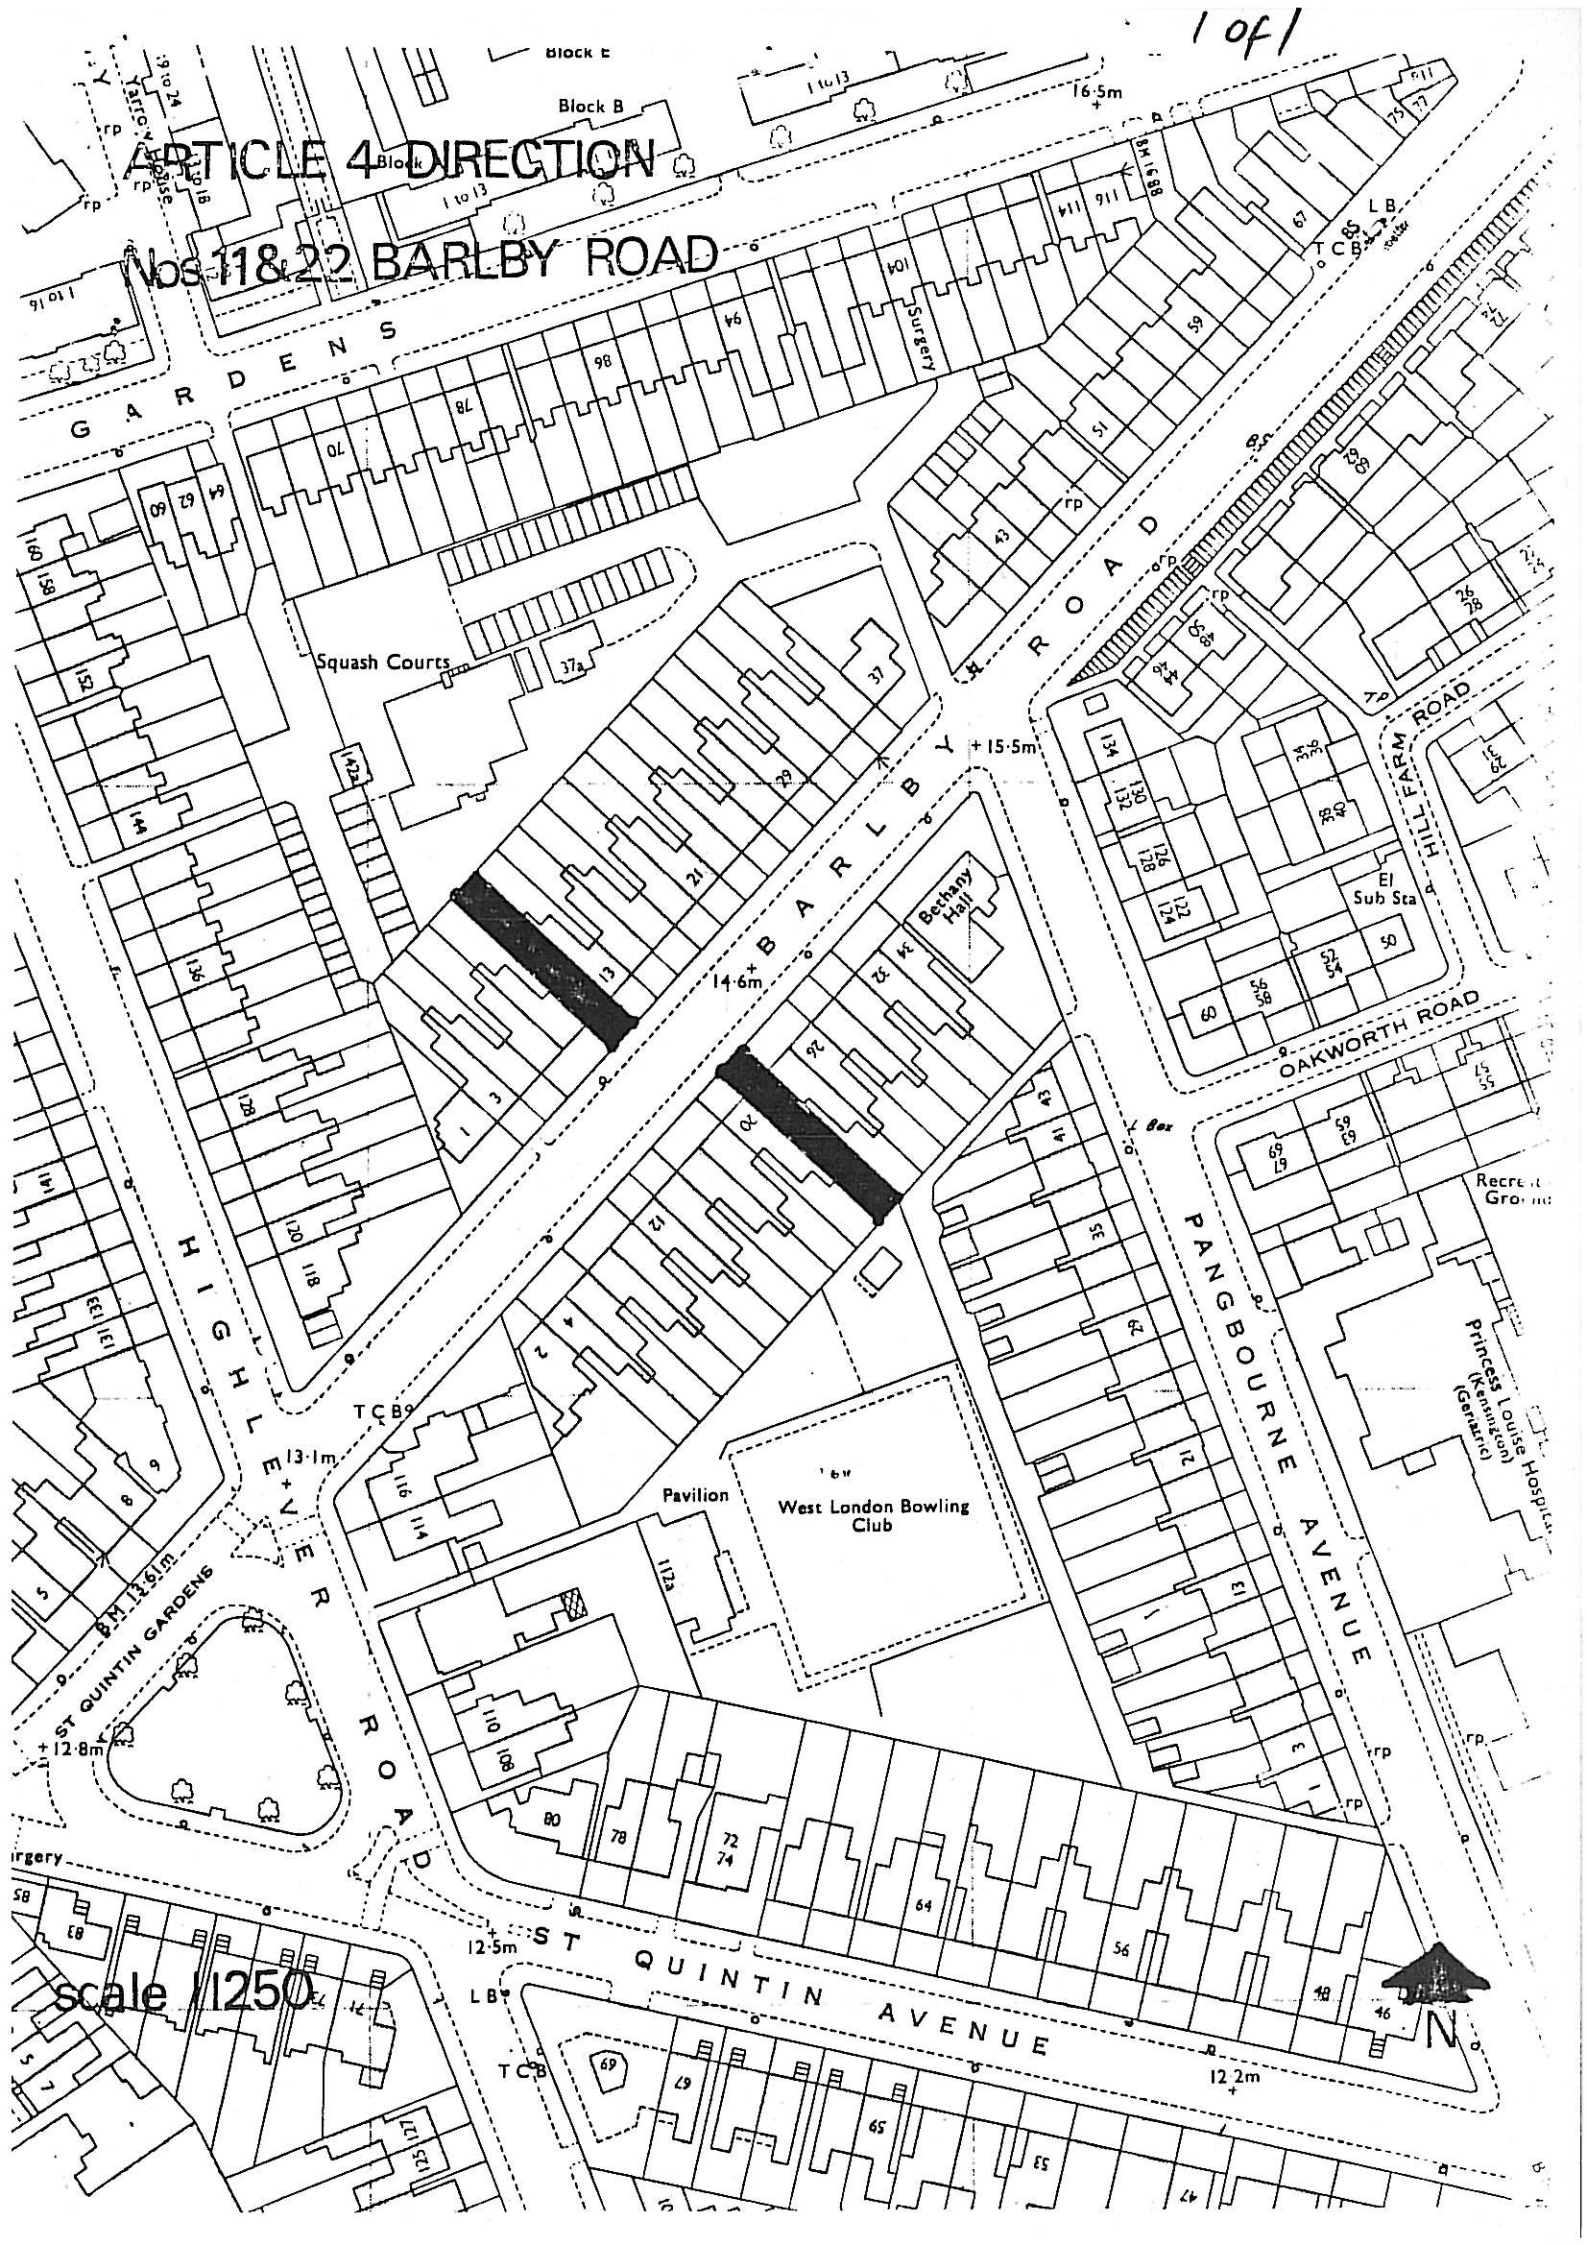

scale 1/250



TOWN AND COUNTRY PLANNING GENERAL  
DEVELOPMENT ORDER 1977

ARTICLE 4(3)(b) DIRECTION

11 & 22 BARLBY ROAD, W.10.

PCD/TP/34/29

T Planning Cttee : 5/12/78.

