

ARTICLE IV DIRECTION

NUMBER
78A

PROPERTIES COVERED

Ossington Street	21-49 odd
------------------	-----------

NUMBER OF DOCUMENTS
3 PAGES

NUMBER OF PLANS
1 PLAN

78A 3

**TOWN AND COUNTRY PLANNING (GENERAL PERMITTED
DEVELOPMENT) ORDER 1995**

DIRECTION MADE UNDER ARTICLE 4 (2)

WHEREAS the Council of the Royal Borough of Kensington and Chelsea (“the Council”) being the appropriate local planning authority within the meaning of Article 4(6) of the Town and Country Planning (General Permitted Development) Order 1995 (“the Order”) is satisfied that it is expedient that development of the description set out in the First Schedule below should not be carried out on the land described in the Second Schedule below and shown (for the purposes of identification only) shaded black on the Plan hereto unless permission is granted on an application made under Part III of the Town and Country Planning Act 1990.

NOW THEREFORE the Council in pursuance of the power confirmed on them by Article 4 (2) of the Order 1995 hereby directs that the permission granted by Article 3 of the Order shall not apply to development specified in the First Schedule to this Direction in respect of the land specified in the Second Schedule.

THIS DIRECTION is made under Article 4(2) of the Order and, in accordance with Article 6(7) shall remain in force until 8th June 2000 (being six months from the date of this Direction) and shall then expire unless it has been confirmed by the Council

THE FIRST SCHEDULE

In respect of the land described in the Second Schedule

A particular type of development referred to in Class A Part 1 Schedule 2 to the said Order not being development comprised within any other class that is to say:-

Any alteration of a window or a door in an elevation fronting the highway at any property which is a dwellinghouse.

SECOND SCHEDULE

21-49 (odd) Ossington Street, London W2

45297.

THE COMMON SEAL OF THE MAYOR)
AND BURGESESS OF THE ROYAL)
BOROUGH OF KENSINGTON AND)
CHELSEA was hereunto affixed)
this 21st day of December 1999)
in the presence of:-)

D. O'Brien

ADMINISTRATION
MANAGER

Confirmed by Planning
and Conservation Committee
21 February 2000

TOWN AND COUNTRY PLANNING
(GENERAL PERMITTED
DEVELOPMENT) ORDER 1995

Property:

The Pembridge Conservation Area

21-49 (odd) Ossington Street, London
W2

Direction made under Article 4(2)


A G Phillips
Director of Legal Services
The Royal Borough of Kensington
and Chelsea
The Town Hall
Hornton Street
London W8 7NX

Our Ref: LSJ/10020245
Tel: 0171 361 2118

The Royal Borough of Kensington and Chelsea

Article 4(2) Directions

Nos 21-49 Ossington Street

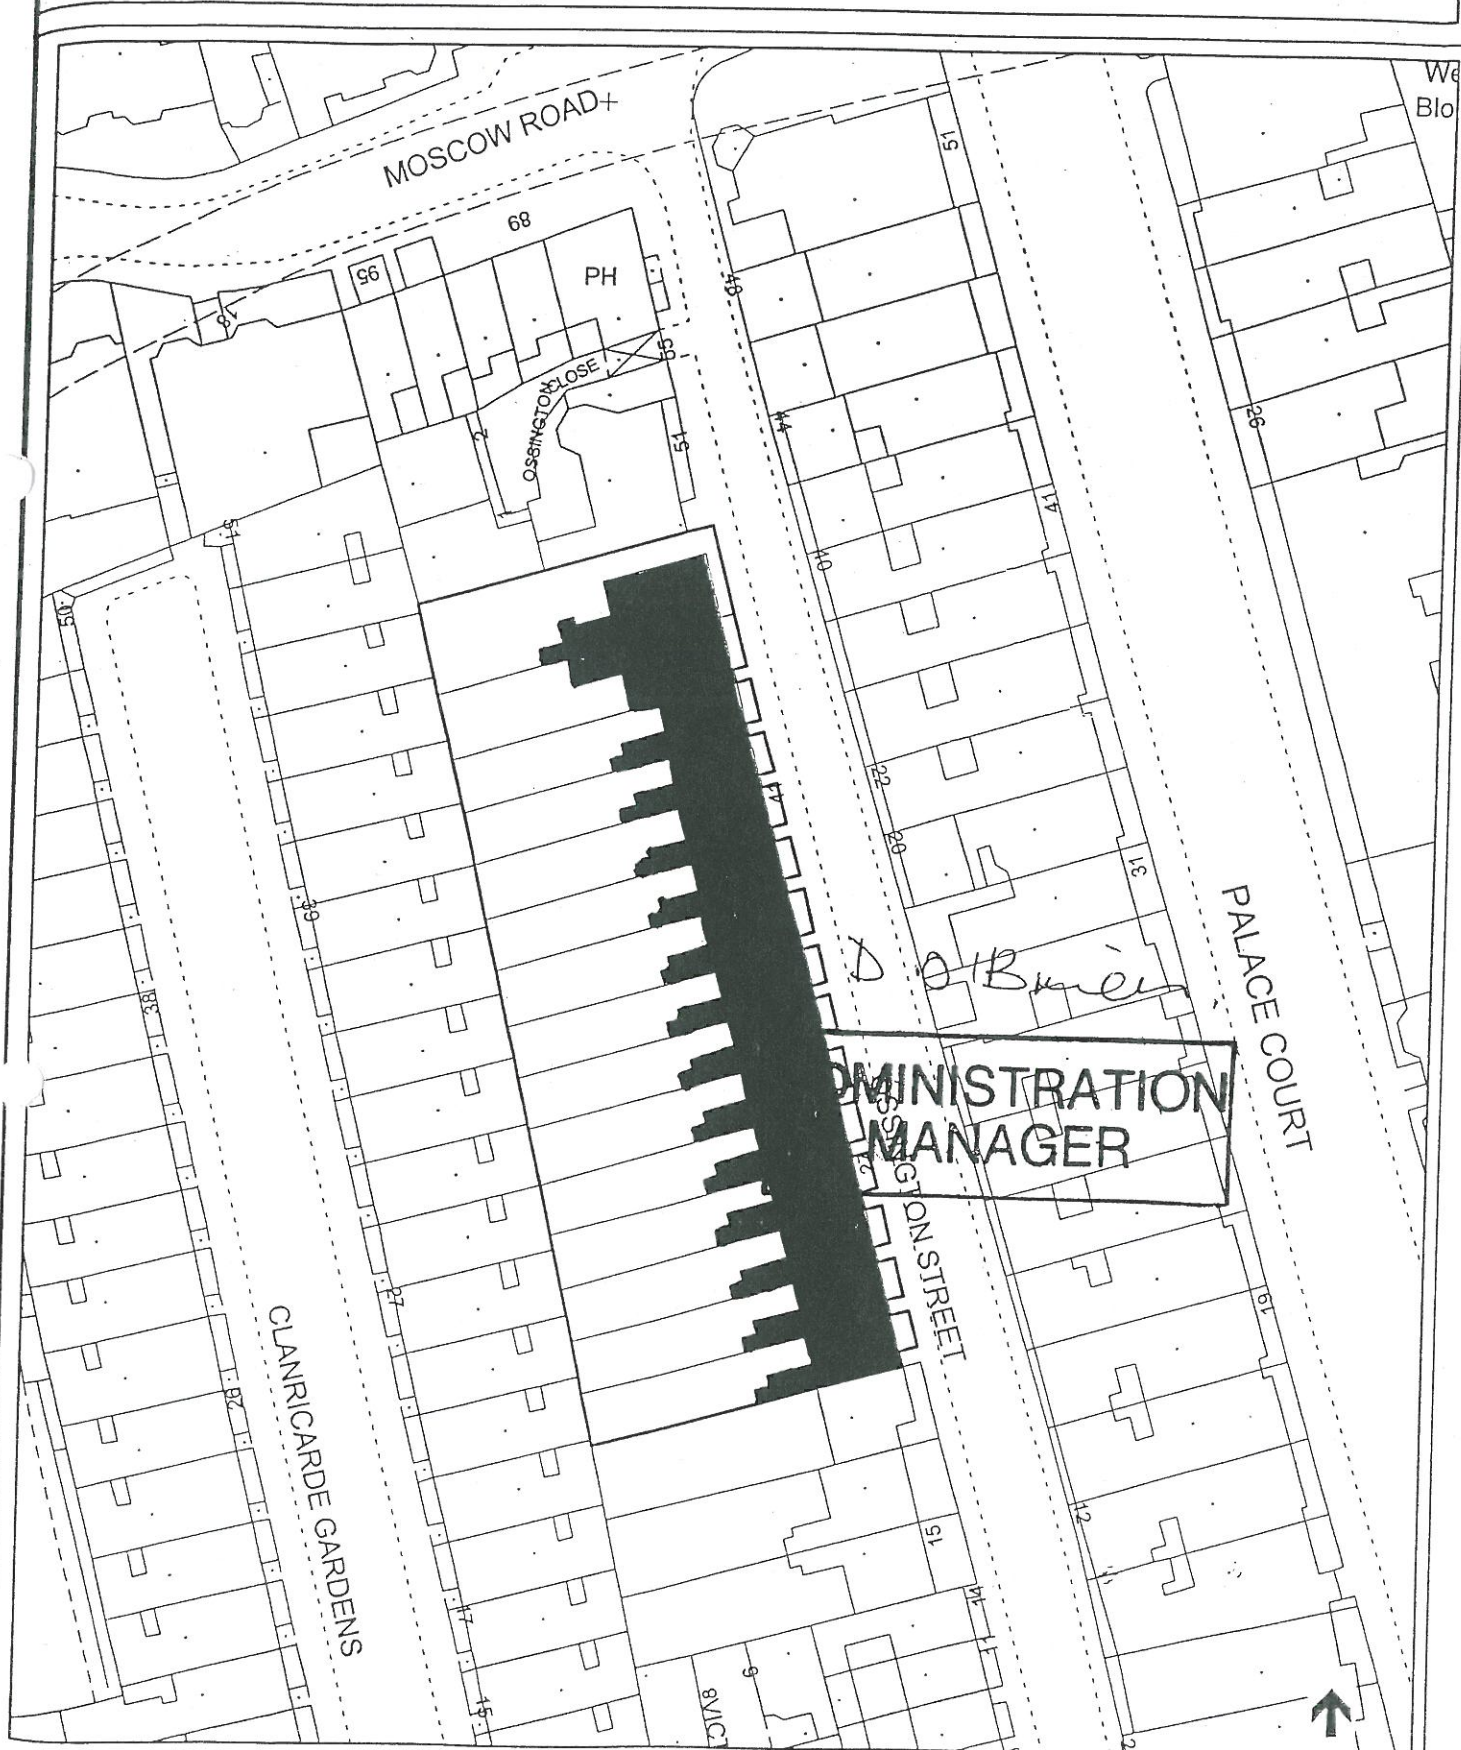

OS Map Extract Crown Copyright Reserved

Scale 1:750

North

Printed 20 December 1999