


DO NOT SCALE

© Crown copyright and database rights 2012.
Ordnance Survey 100021668

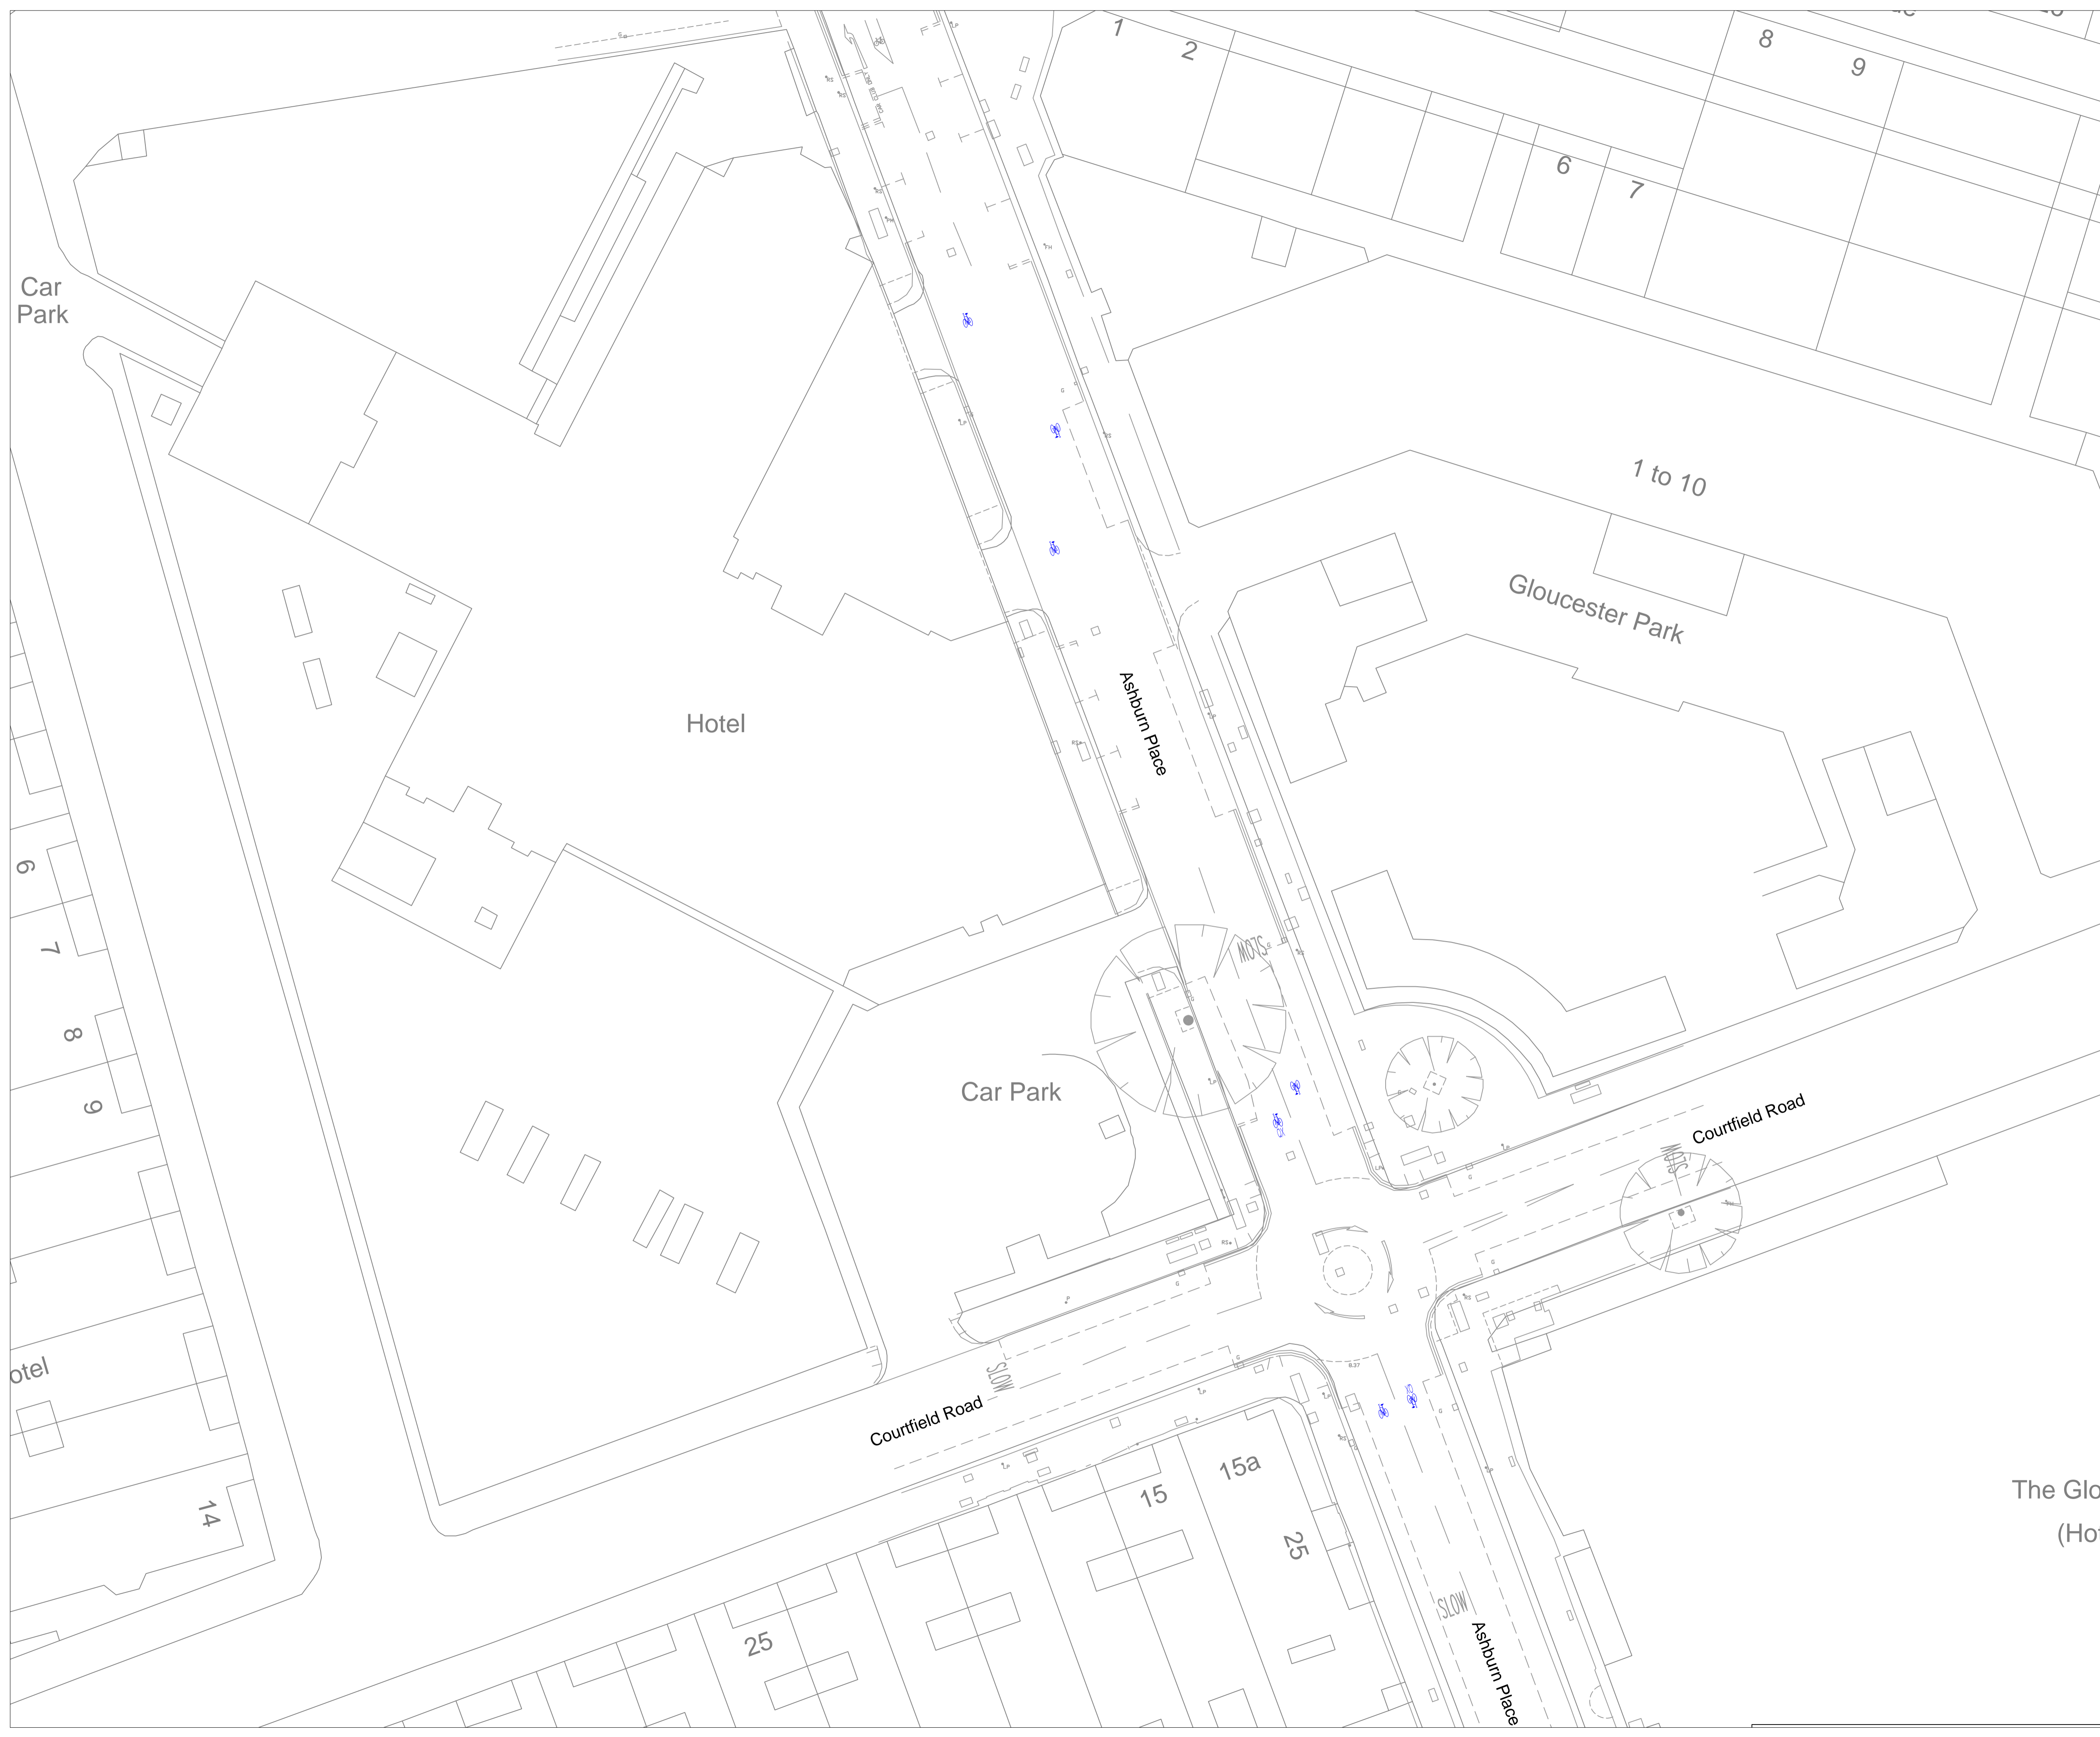

Notes



Rev	Description	By	Date	Chk



DEPARTMENT OF TRANSPORTATION
AND HIGHWAYS
Traffic & Transportation Policy Service

The Royal Borough of Kensington and Chelsea
Town Hall, Hornton Street, London, W8 7NX
Telephone: (020) 7361 3374
Fax: (020) 7361 2796

Project
CENTRAL LONDON CYCLING GRID

Title
**RBKC QUIETWAY ROUTE PROPOSALS
CIRCLE LINE QUIETWAY 9 OF 9
(ASHBURN PLACE/COURTFIELD ROAD)**

Scale 1:250	Drawn EE	Checked Date	A1
	Date 18.09.15	Date	

Drawing Number X5015-CYGR-ODES-CIRCLE-009	Rev 0
--	----------

Cad File: 'DRAWINGS'...