


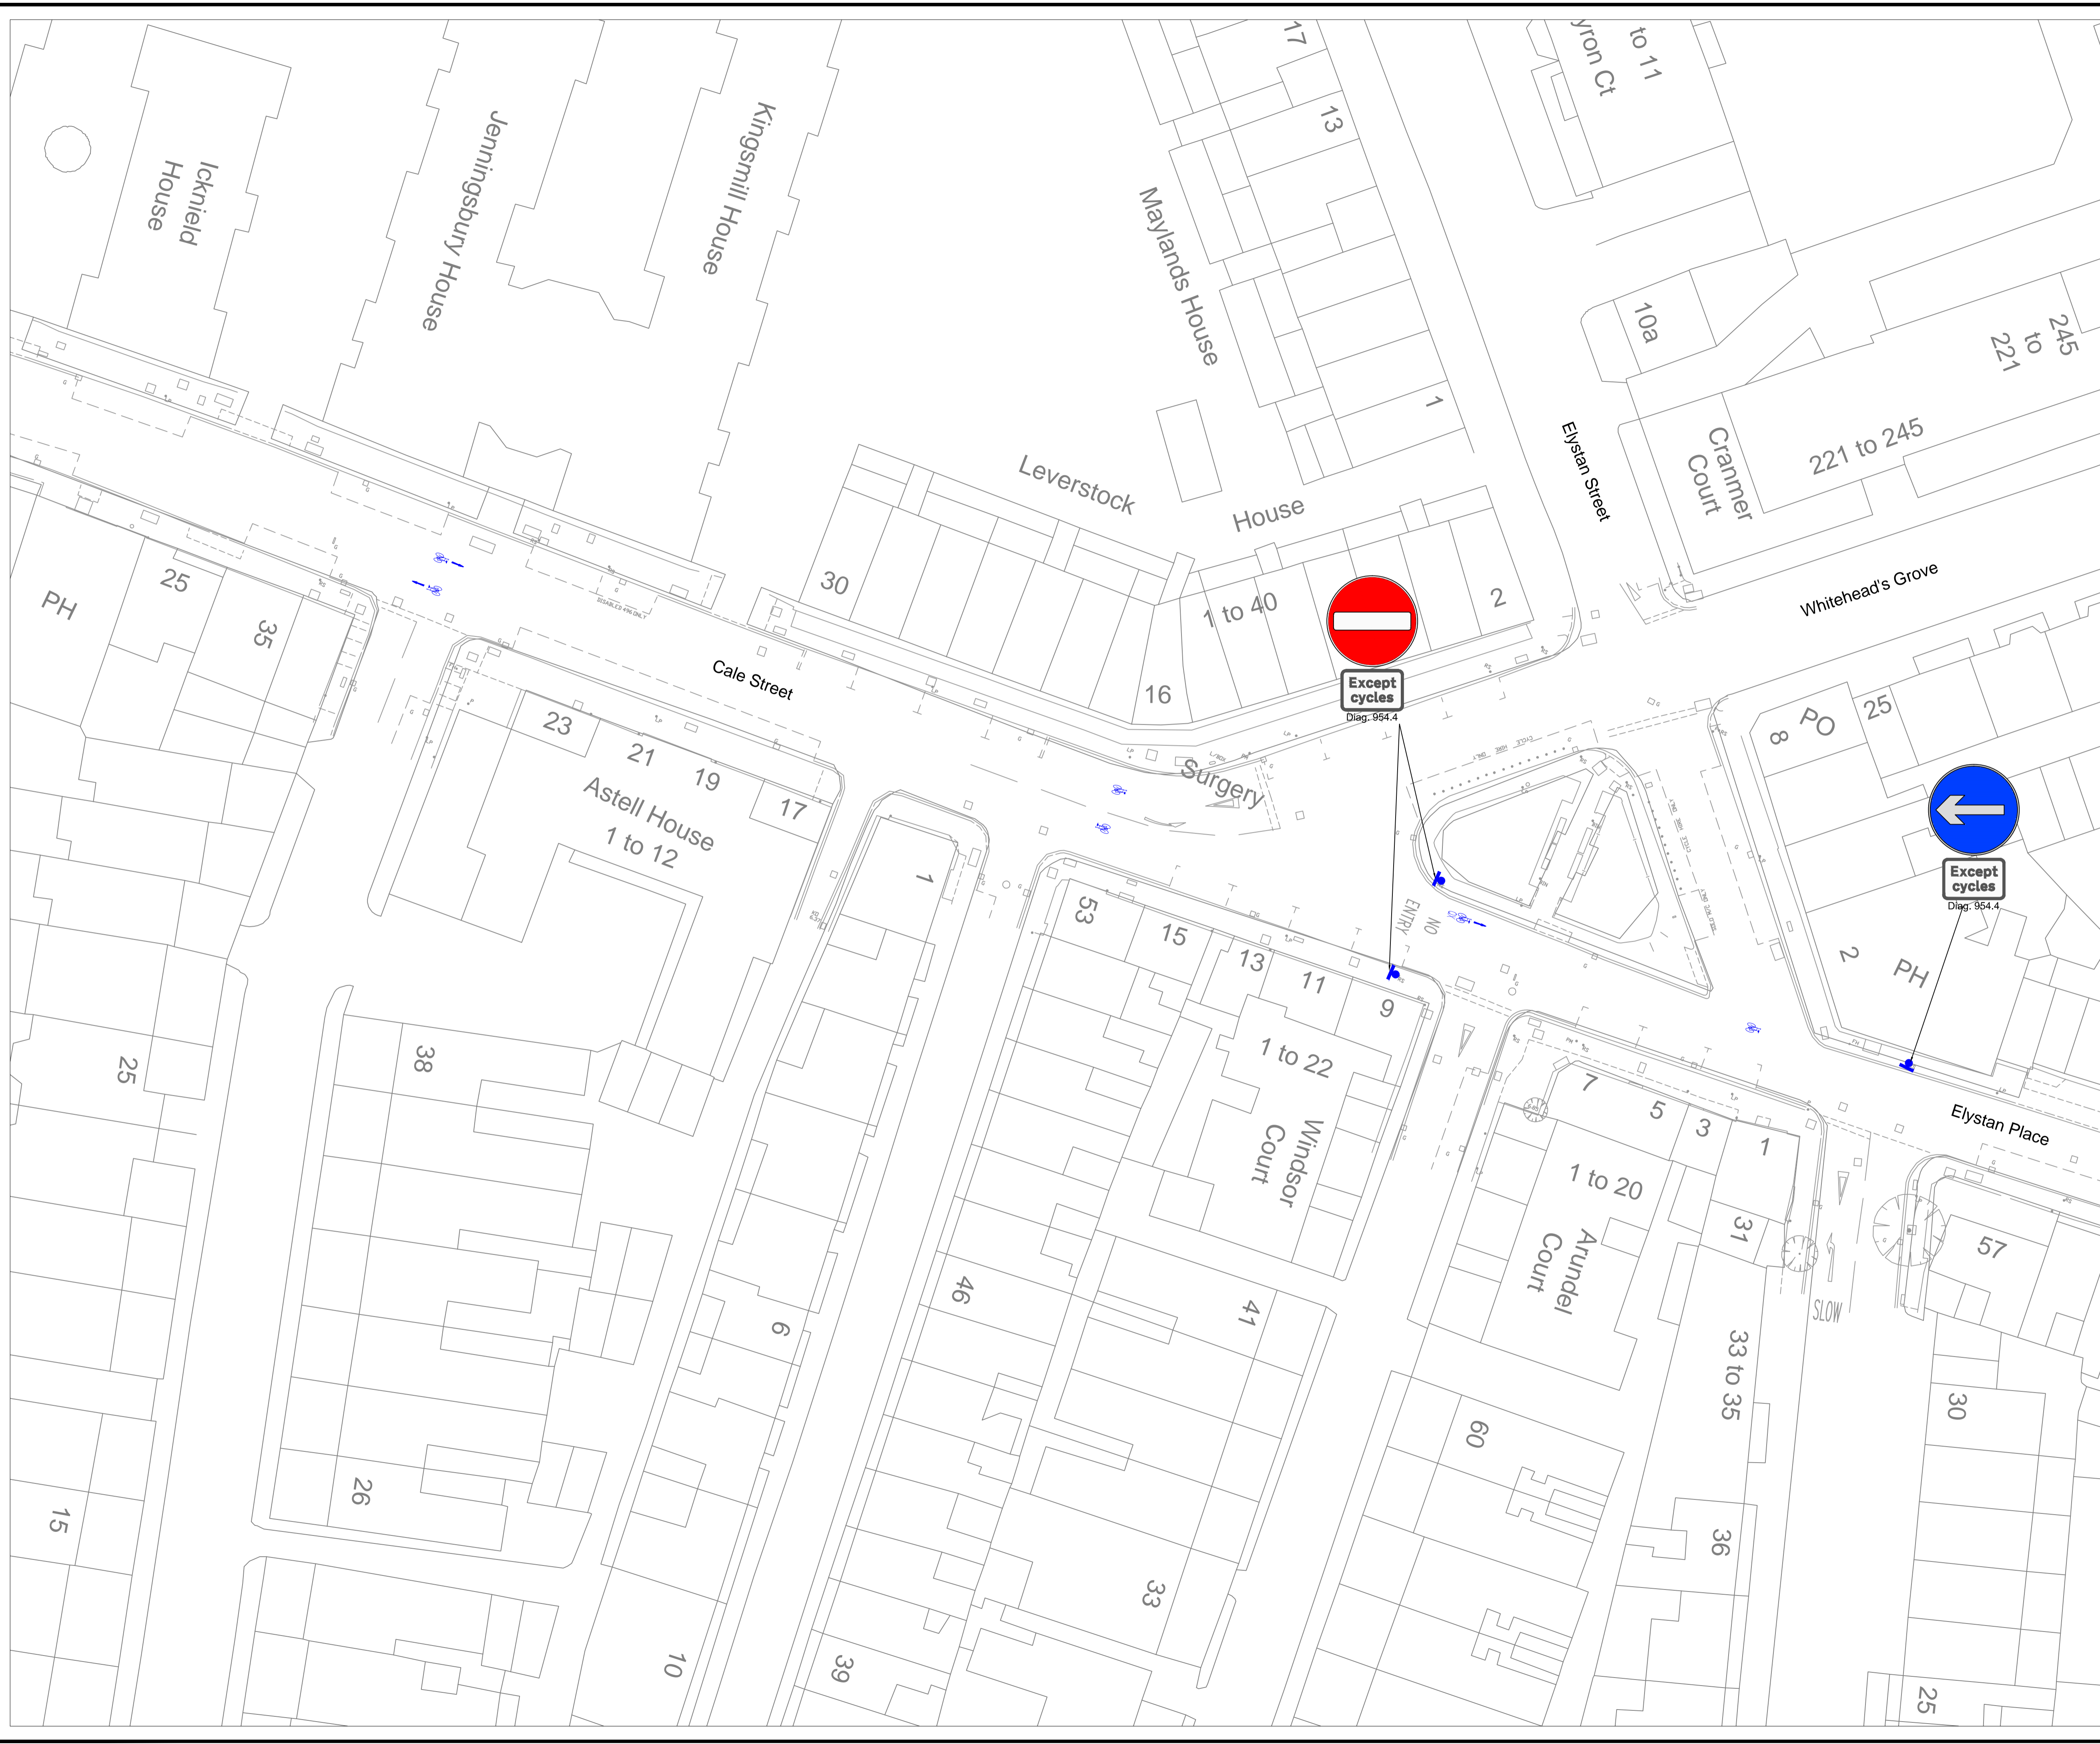

Notes



| Rev | Description | By | Date | Chk |
|-----|-------------|----|------|-----|
| | | | | |
| | | | | |
| | | | | |

DEPARTMENT OF TRANSPORTATION AND HIGHWAYS
Traffic & Transportation Policy Service

The Royal Borough of Kensington and Chelsea
Town Hall, Hornton Street, London, W8 7NX
Telephone: (020) 7361 3374
Fax: (020) 7361 2796

Project
CENTRAL LONDON CYCLING GRID

Title
**RBKC QUIETWAY ROUTE PROPOSALS
DISTRICT QUIETWAY 13 OF 13
(CALE ST/ELYSTAN PLACE)**

| | | | |
|--|-------------|-----------------|----------|
| Scale 1:250 | Drawn EE | Checked Date | A1 |
| Date 18.09.15 | Date | Rev 0 | |
| Drawing Number X5015-CYGR-ODES-DIST-013 | | | Rev 0 |

Cad File: 'DRAWINGS'...