




Notes

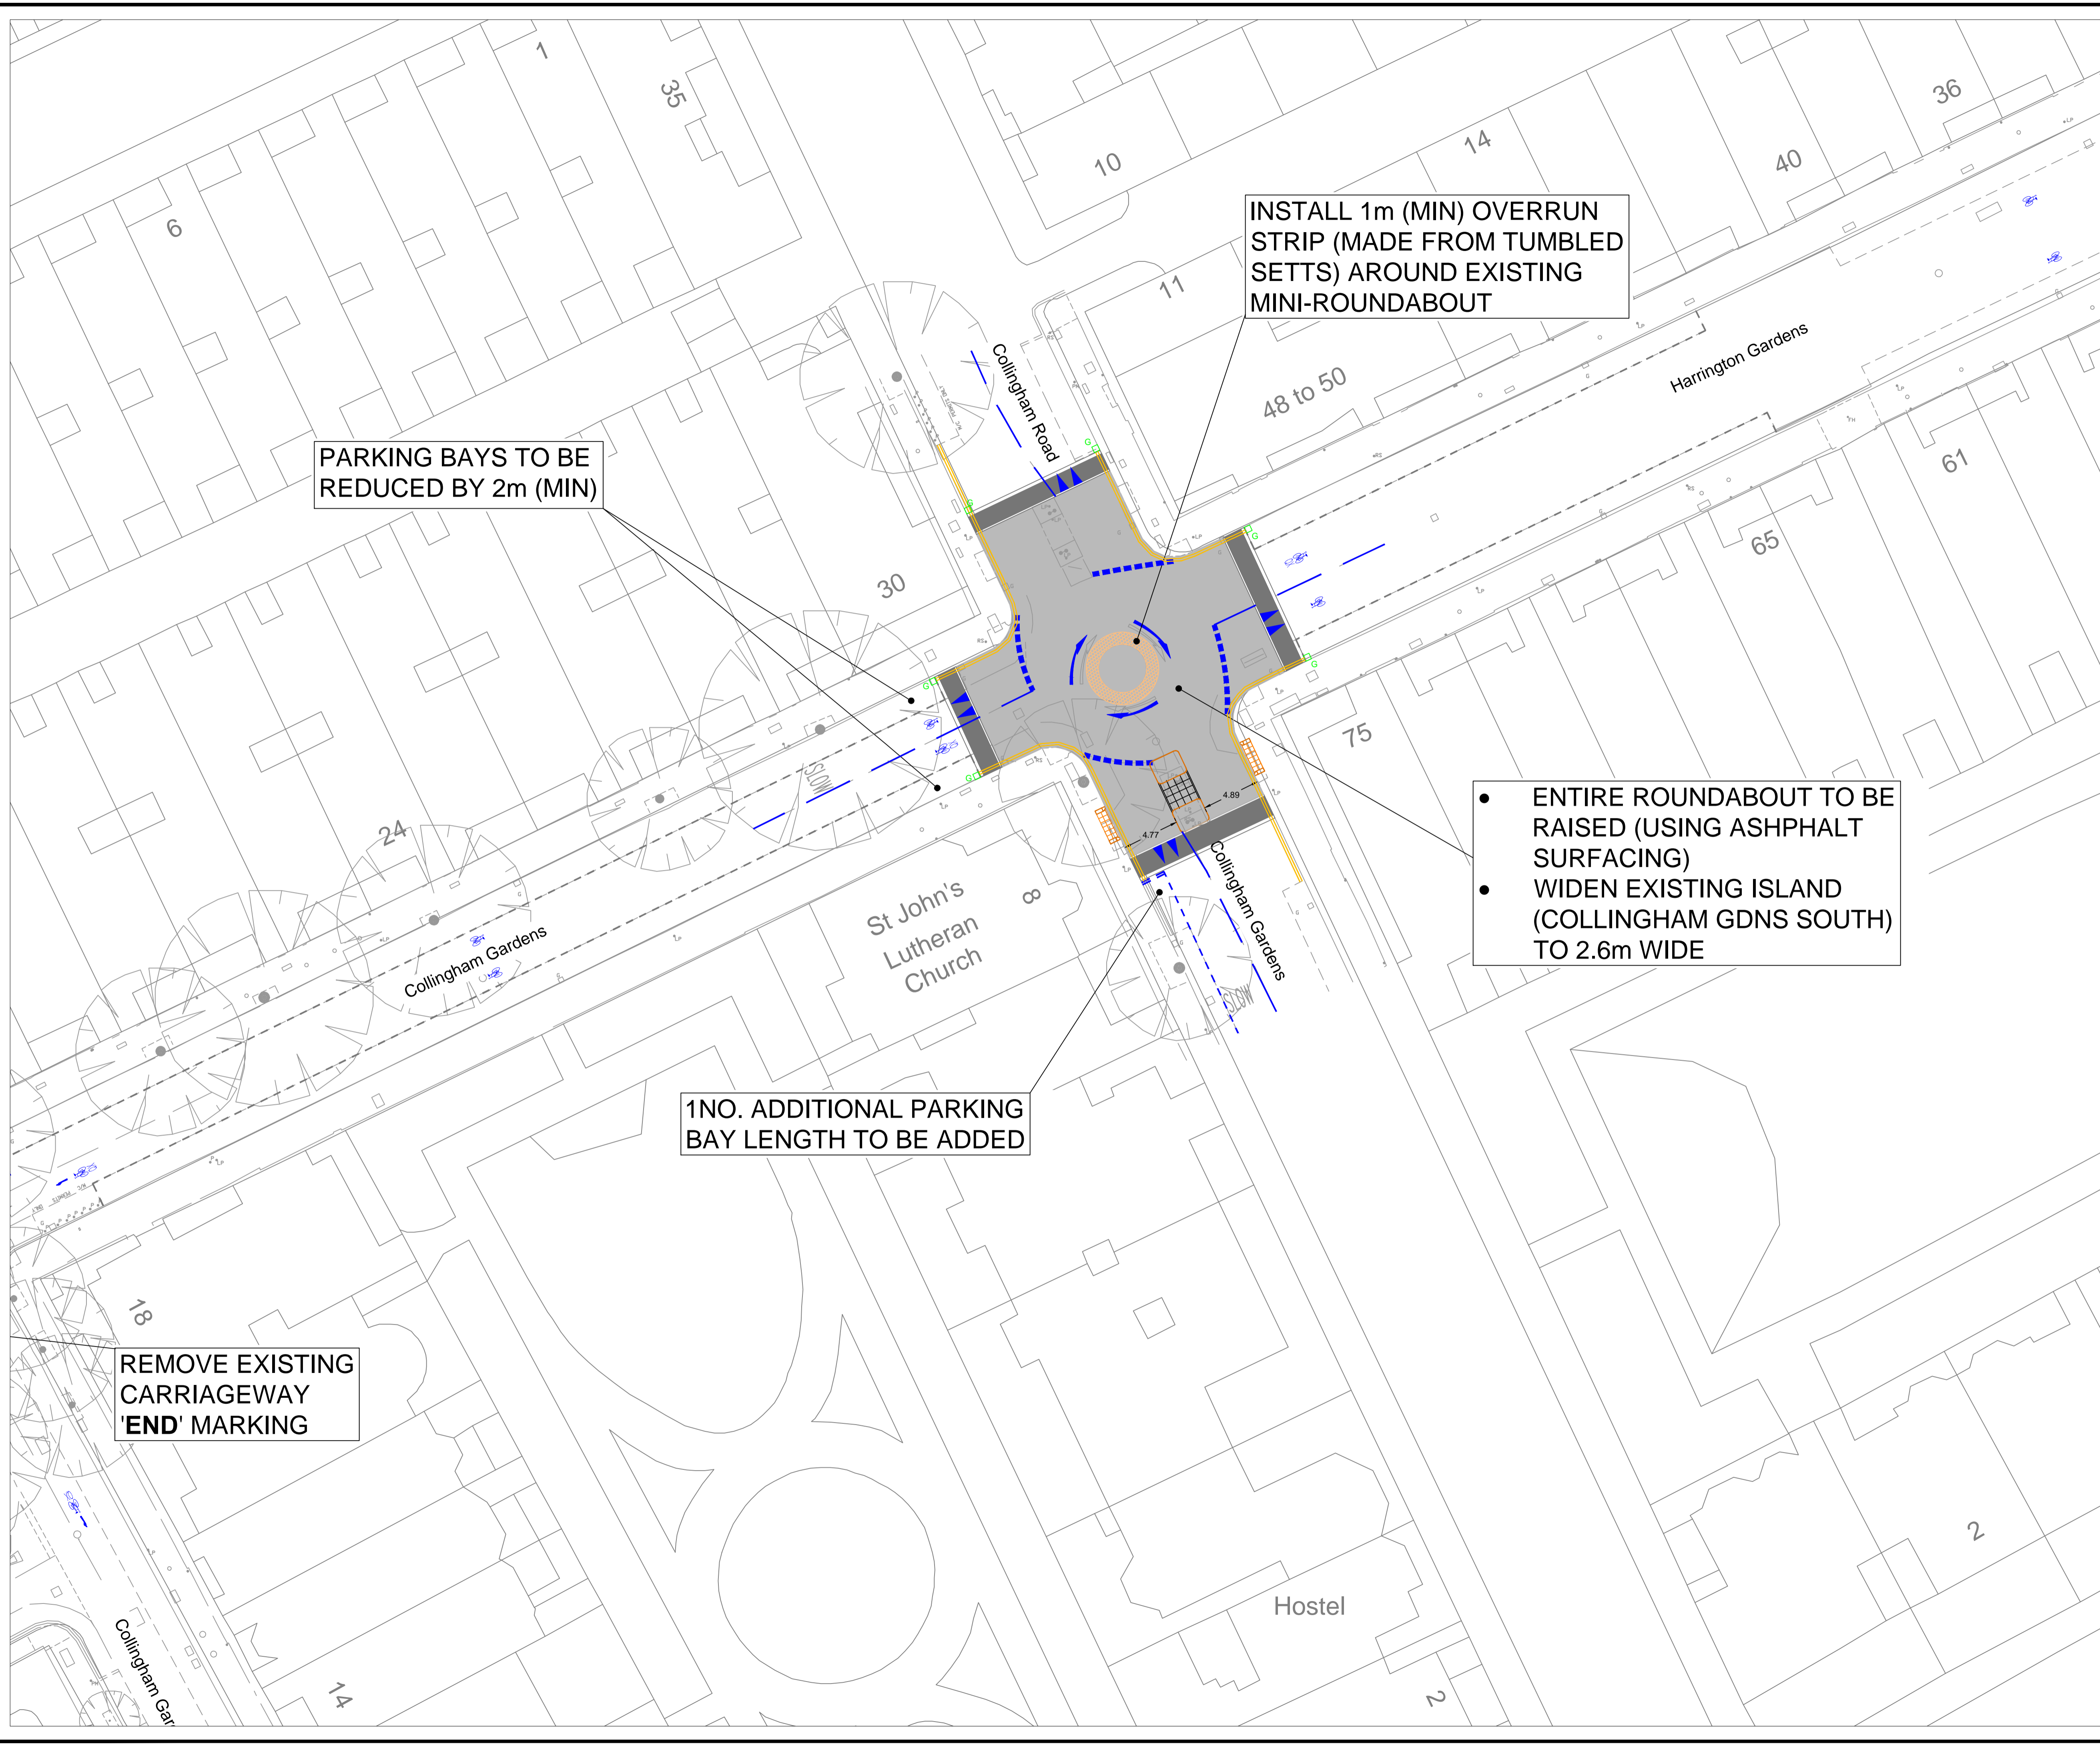

- ENTIRE ROUNDABOUT TO BE RAISED (USING ASPHALT SURFACING)
- WIDEN EXISTING ISLAND (COLLINGHAM GDNS SOUTH) TO 2.6m WIDE

PARKING BAYS TO BE REDUCED BY 2m (MIN)

INSTALL 1m (MIN) OVERRUN STRIP (MADE FROM TUMBLED SETTS) AROUND EXISTING MINI-ROUNDBABOUT

1NO. ADDITIONAL PARKING BAY LENGTH TO BE ADDED

REMOVE EXISTING CARRIAGEWAY 'END' MARKING

Rev	Description	By	Date	Chk



DEPARTMENT OF TRANSPORTATION AND HIGHWAYS
Traffic & Transportation Policy Service

The Royal Borough of Kensington and Chelsea
Town Hall, Hornton Street, London, W8 7NX
Telephone: (020) 7361 3374
Fax: (020) 7361 2796

Project
CENTRAL LONDON CYCLING GRID

Title
RBKC QUIETWAY ROUTE PROPOSALS
DISTRICT QUIETWAY 6 OF 13
(COLLINGHAM GDNS/HARRINGTON GDNS)

Scale 1:250	Drawn EE	Checked Date	18.09.15	Date	A1
----------------	-------------	-----------------	----------	------	----

Drawing Number X5015-CYGR-ODES-DIST-006	Rev 0
--	----------

Cad File: 'DRAWINGS'...