


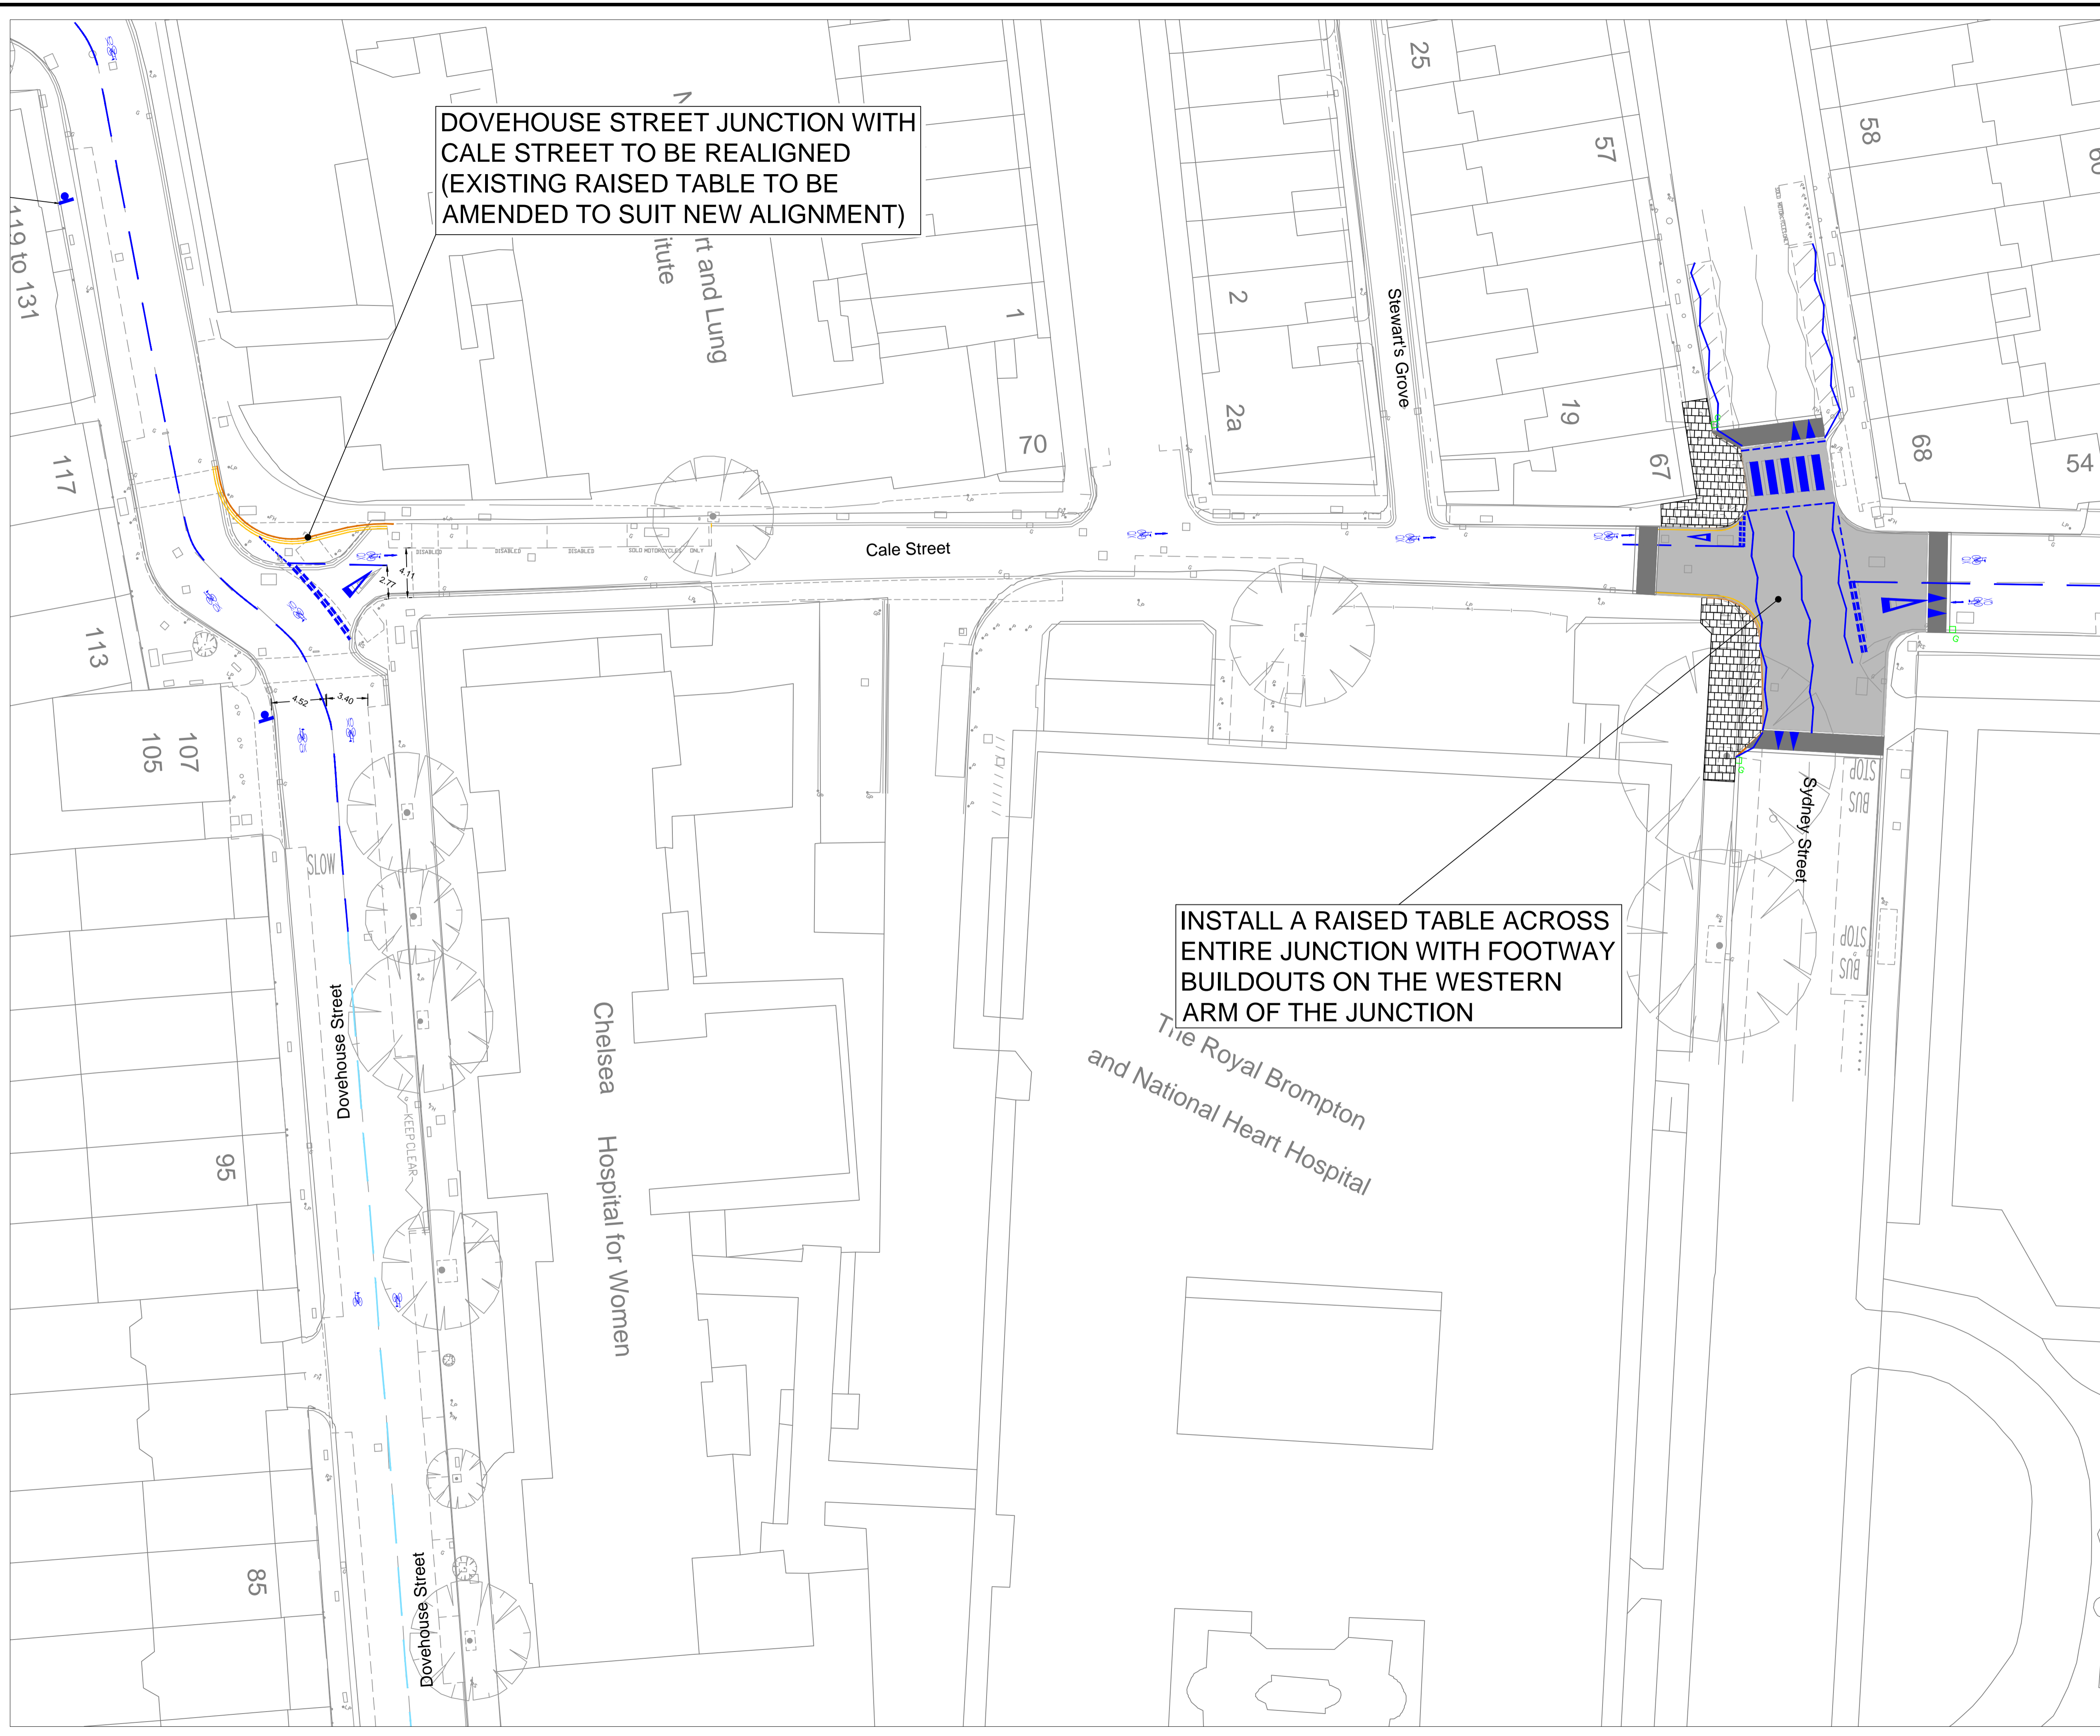

Notes

DOVEHOUSE STREET JUNCTION WITH
CALE STREET TO BE REALIGNED
(EXISTING RAISED TABLE TO BE
AMENDED TO SUIT NEW ALIGNMENT)

INSTALL A RAISED TABLE ACROSS
ENTIRE JUNCTION WITH FOOTWAY
BUILDOUTS ON THE WESTERN
ARM OF THE JUNCTION



Rev	Description	By	Date	Chk

DEPARTMENT OF TRANSPORTATION
AND HIGHWAYS
Traffic & Transportation Policy Service



The Royal Borough of Kensington and Chelsea
Town Hall, Hornton Street, London, W8 7NX
Telephone: (020) 7361 3374
Fax: (020) 7361 2796

Project
CENTRAL LONDON CYCLING GRID

Title
RBKC QUIETWAY ROUTE PROPOSALS
DISTRICT QUIETWAY 11 OF 13
(DOVEHOUSE ST/CALE ST/SYDNEY ST)

Scale 1:250	Drawn EE	Checked Date	A1
Drawing Number X5015-CYGR-ODES-DIST-011	Date 18.09.15	Date	
Rev			0

Cad File: 'DRAWINGS'...