


DO NOT SCALE

© Crown copyright and database rights 2012.
Ordnance Survey 100021668



Notes

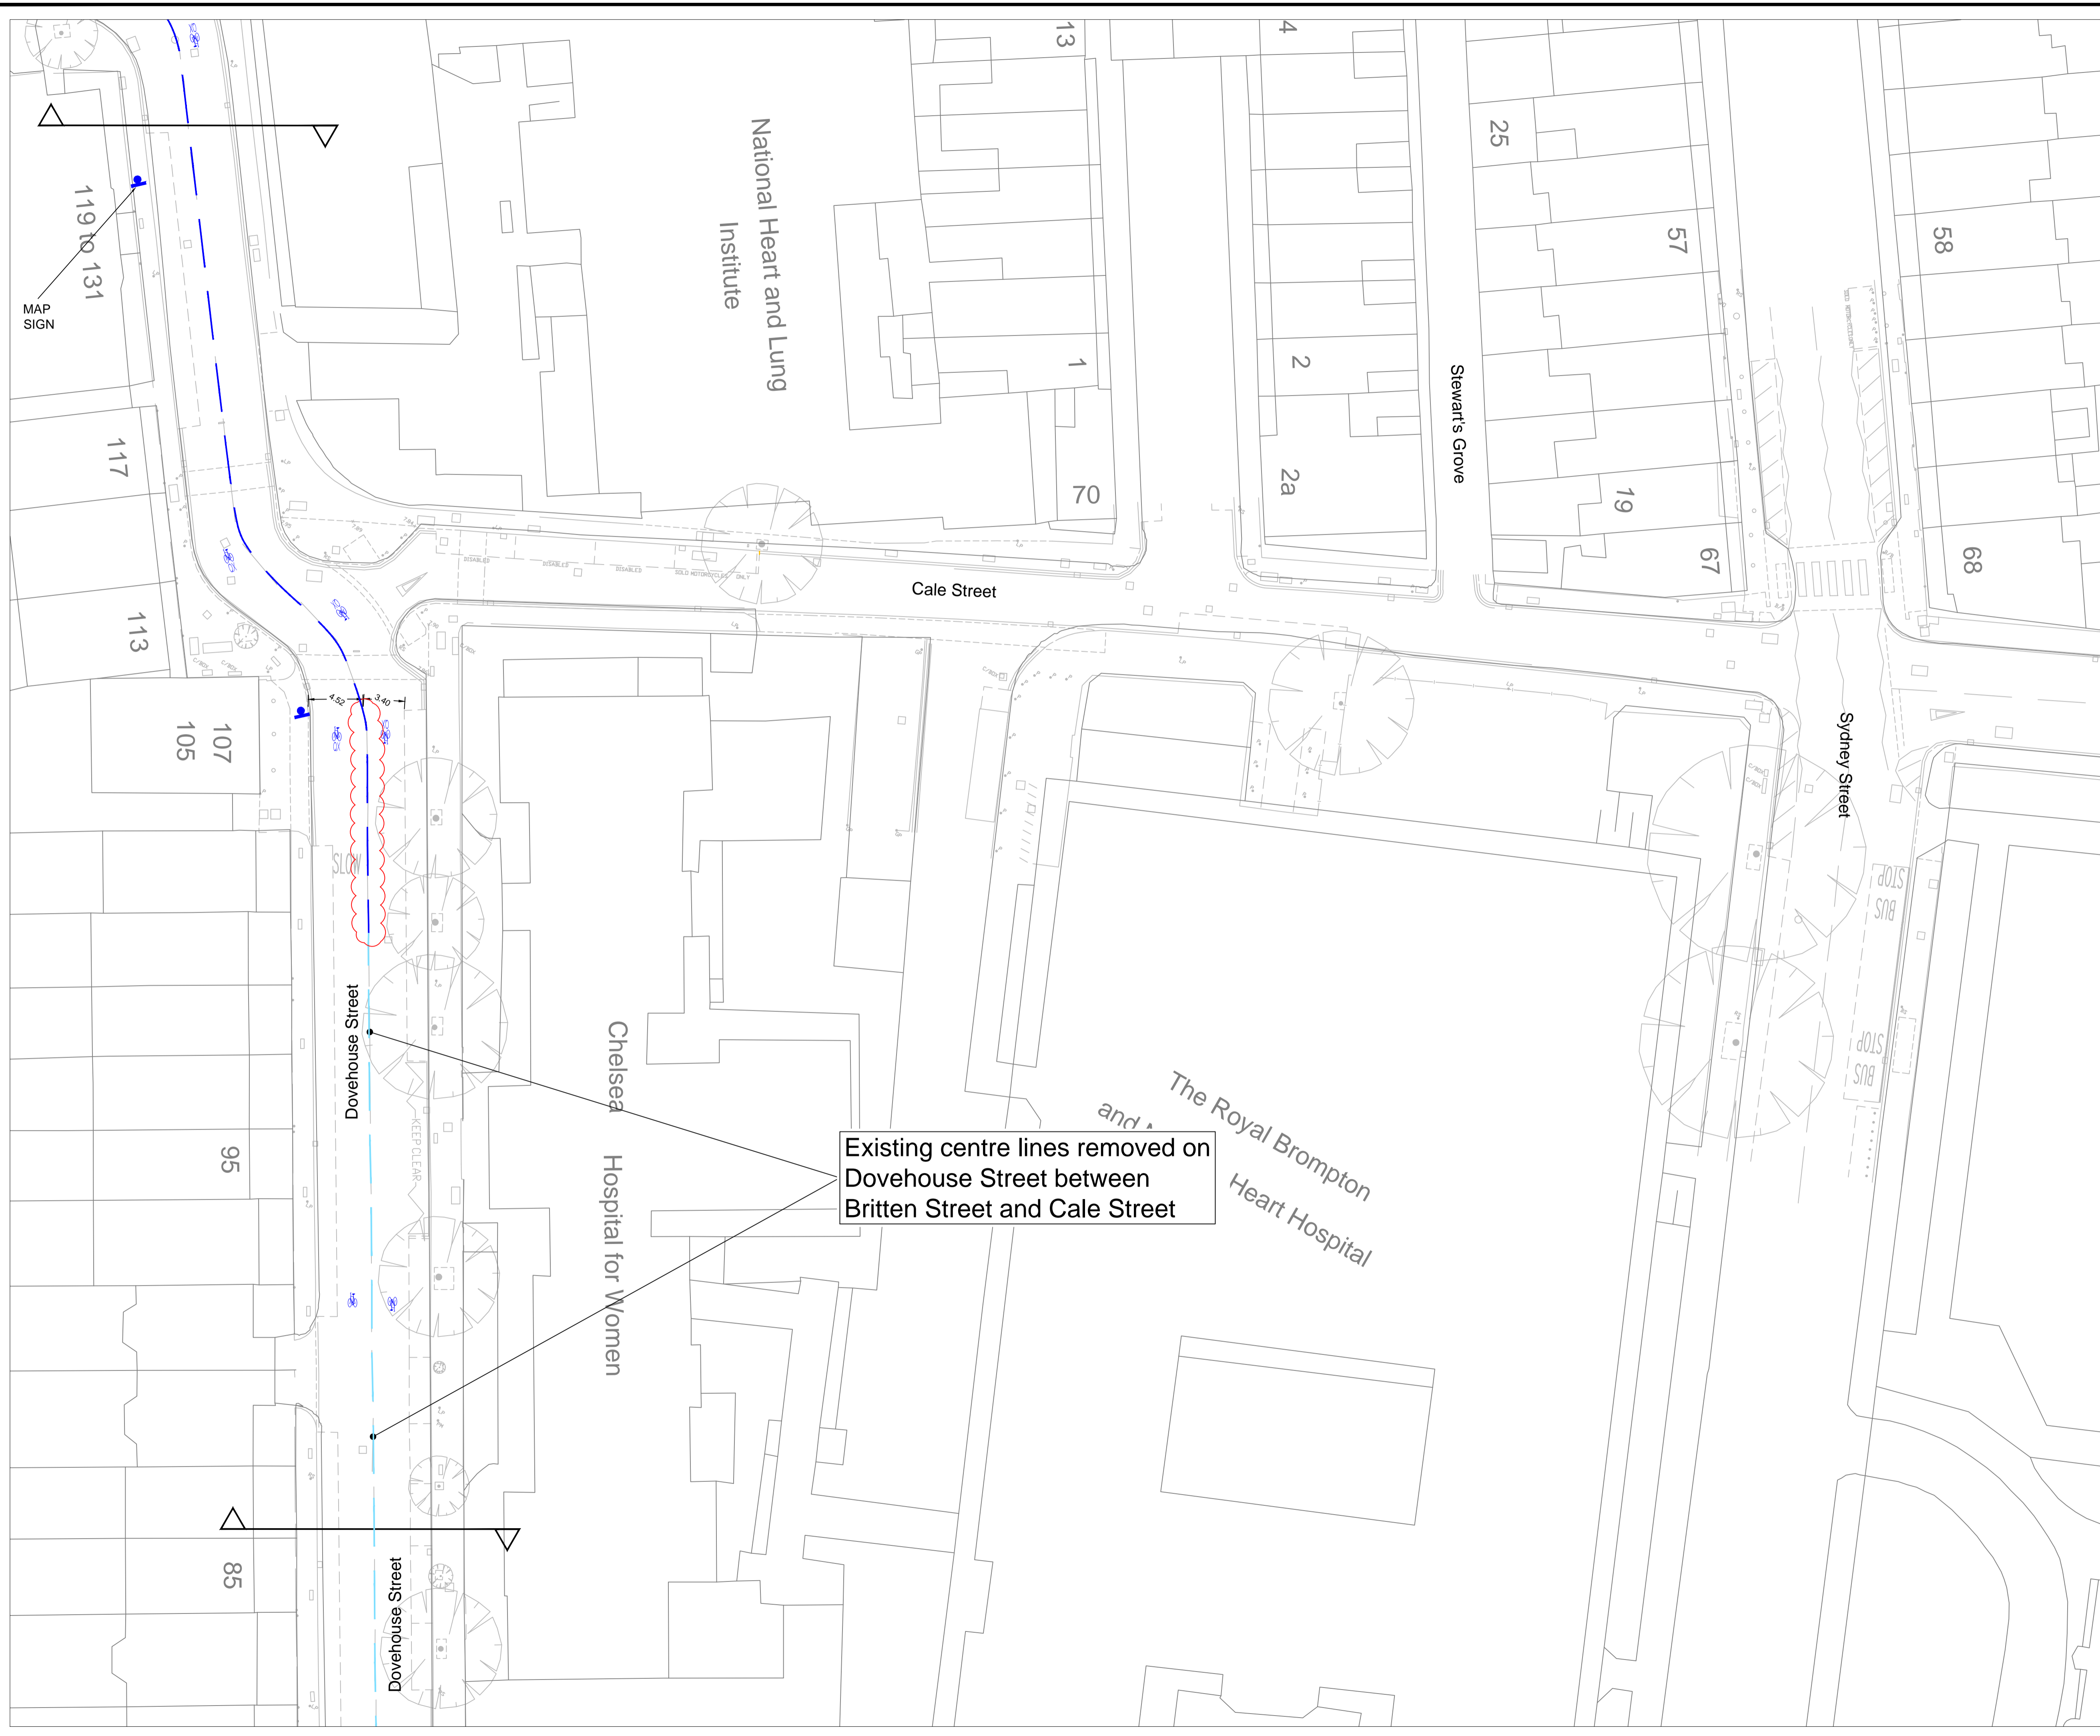

Existing centre lines removed on
Dovehouse Street between
Britten Street and Cale Street

Rev	Description	By	Date	Chk
1	Road Markings Amendments at Dovehouse Street Junction With Cale Street Q49 Route (North-South) Amended	EE	26.08.15	



DEPARTMENT OF TRANSPORTATION
AND HIGHWAYS
Traffic & Transportation Policy Service

The Royal Borough of Kensington and Chelsea
Town Hall, Hornton Street, London, W8 7NX
Telephone: (020) 7361 3374
Fax: (020) 7361 2796

Project
CENTRAL LONDON CYCLING GRID

Title
**RBKC QUIETWAY ROUTE PROPOSALS
Q49 QUIETWAY (PHASE 1)
DOVEHOUSE STREET/ CALE STREET**

Scale 1:250	Drawn Date 19.02.15	Checked Date	A1
Drawing Number X5015-CYGR-ODES-Q49-006	Rev 1		

Cad File: \DRAWINGS\...