
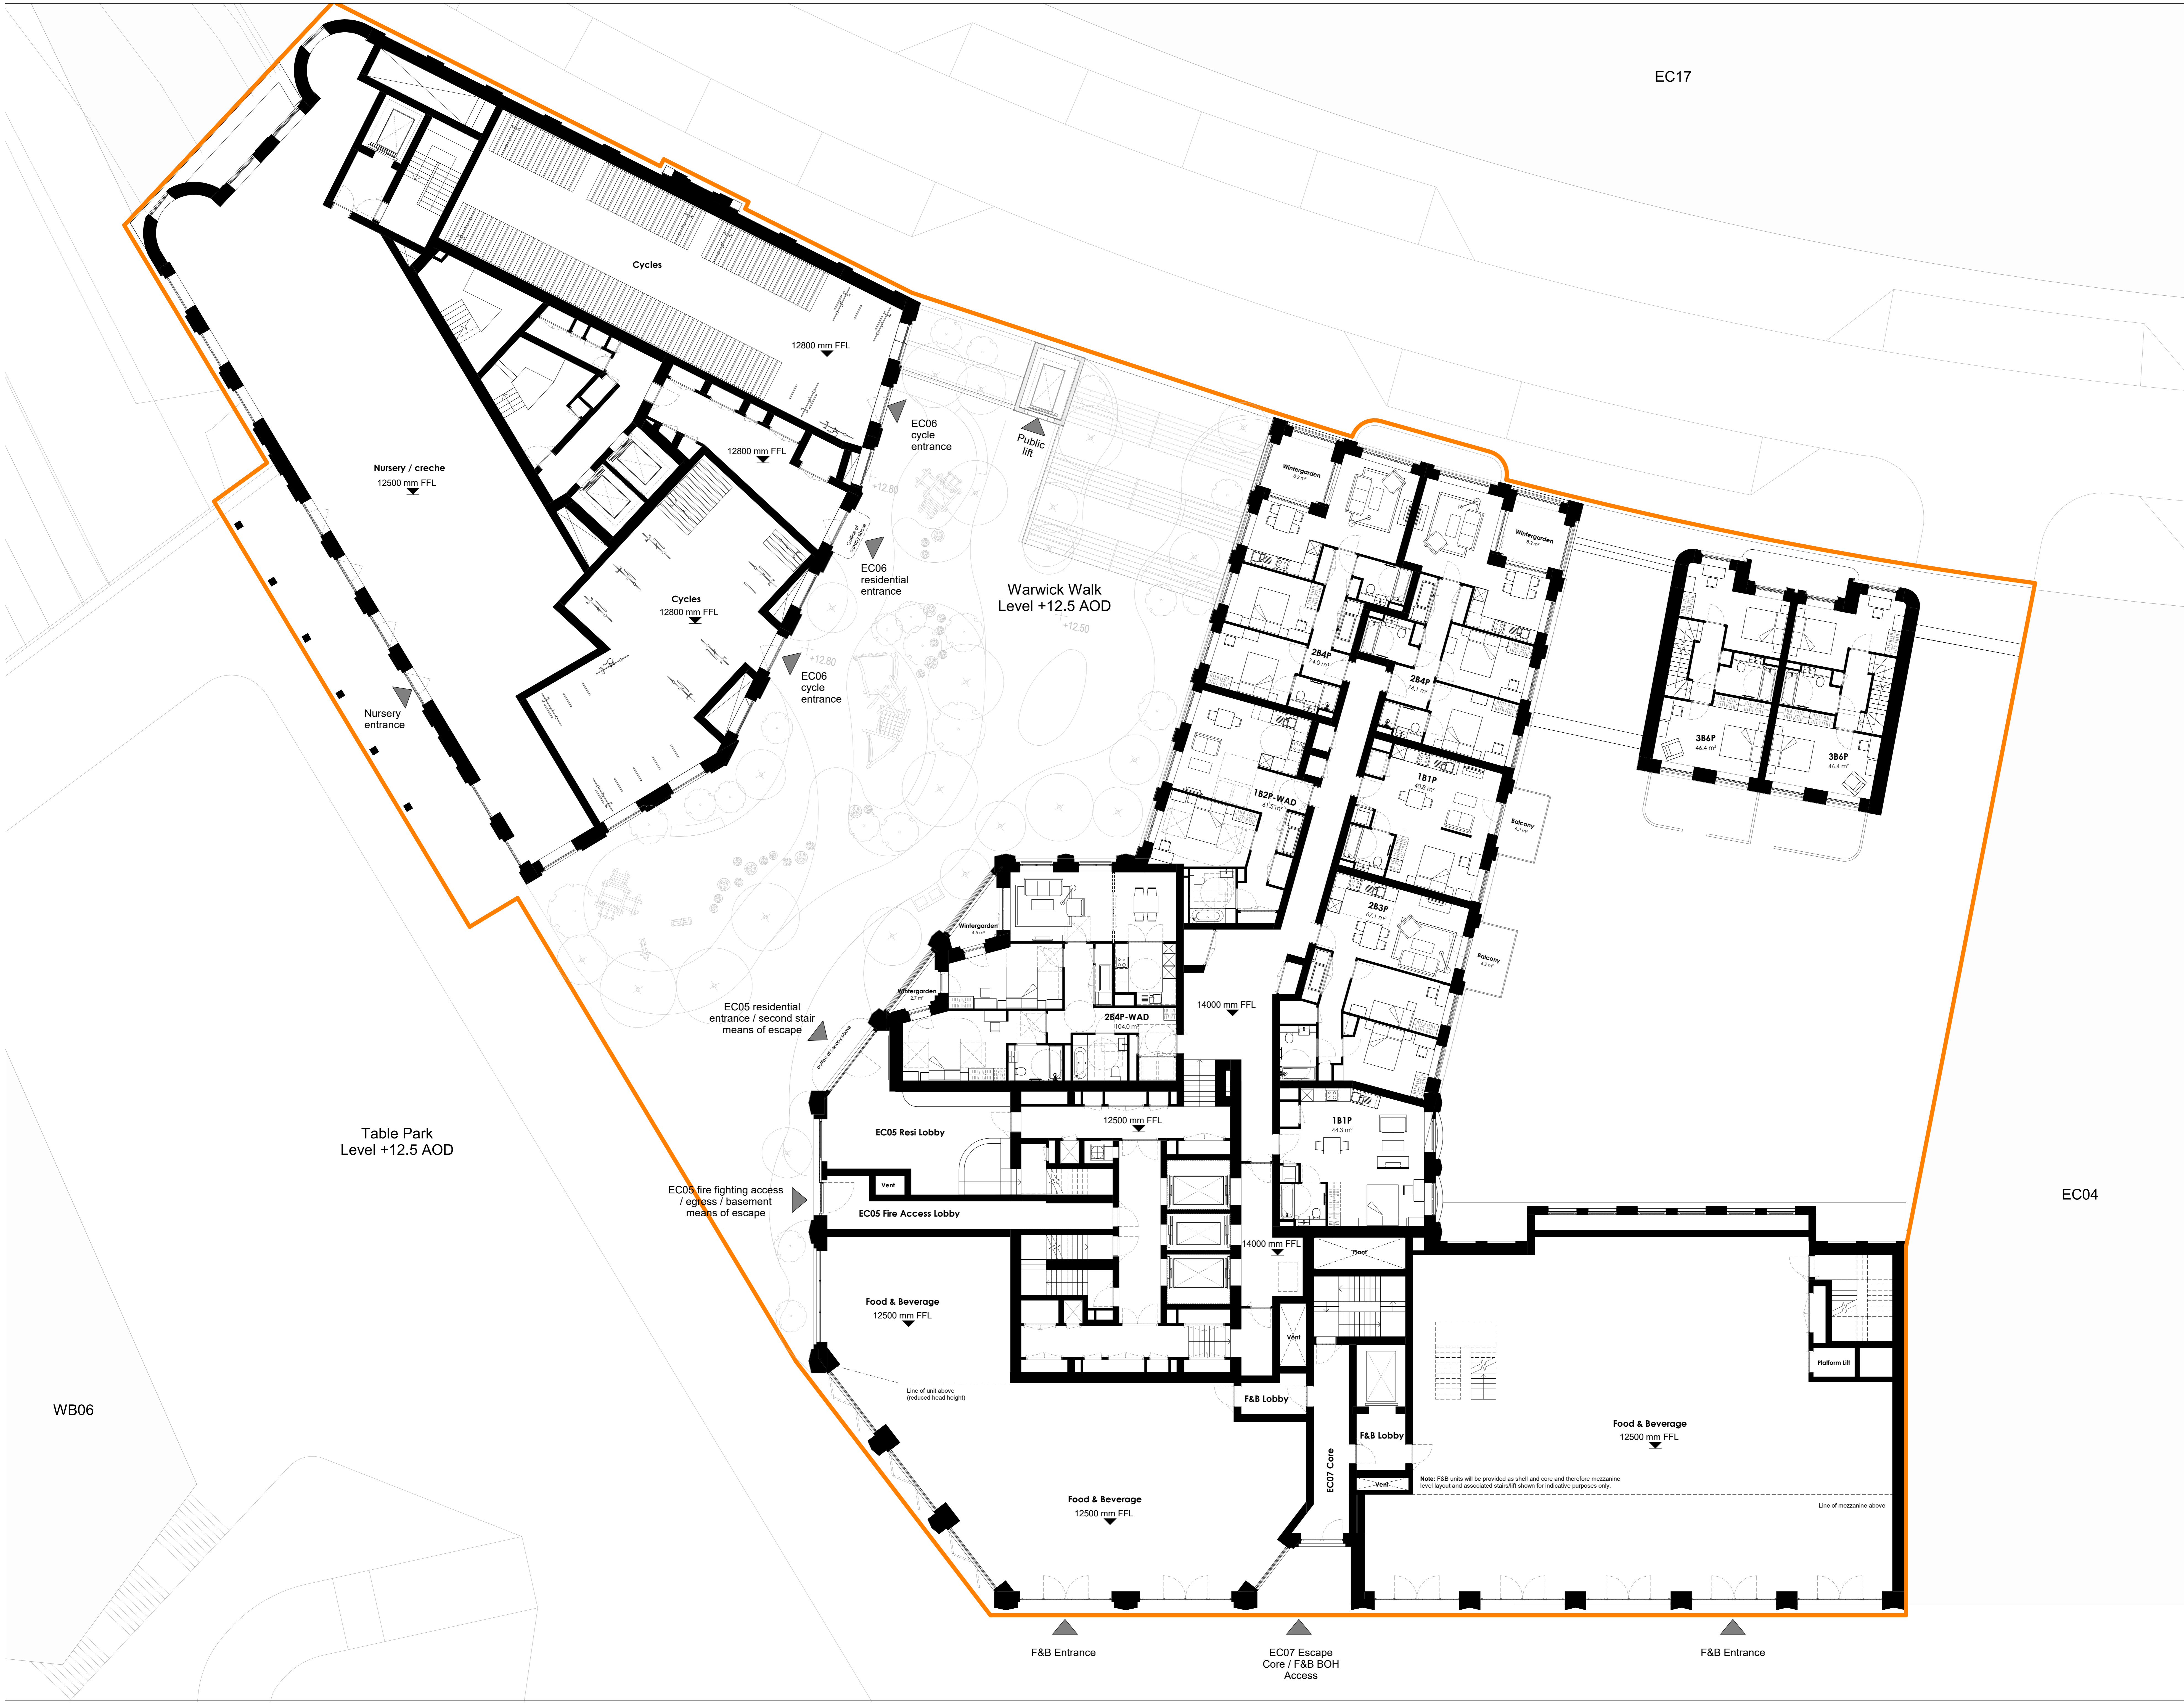


- Notes:
- Unit layouts shown indicatively
 - Neighbouring plots shown as context for illustrative purposes only

RBKC Detailed Component boundary line

Key Plan

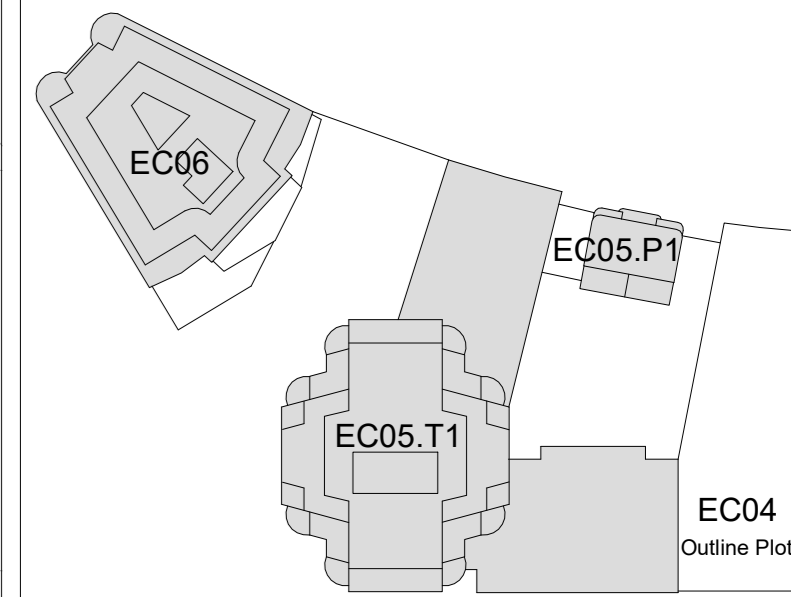

WB06

EC04

Planning Issue	MLA	MLA	July 2024
Rev	Details	Drawn	Chkd Date

MACCREANOR LAVINGTON

63 Gee Street, London EC1V 3RS
uk@maccreanorlavington.com
+44 (0)20 7336 7353

Client: Earls Court Partnership Limited
Project: Earls Court Development

Title: EC05/EC06 Proposed GA Plan - Level 01 (+12500)
Scale: 1:100 @ A0

EC05-TZ-MLA-07-01-DR-A-561301