


EC17

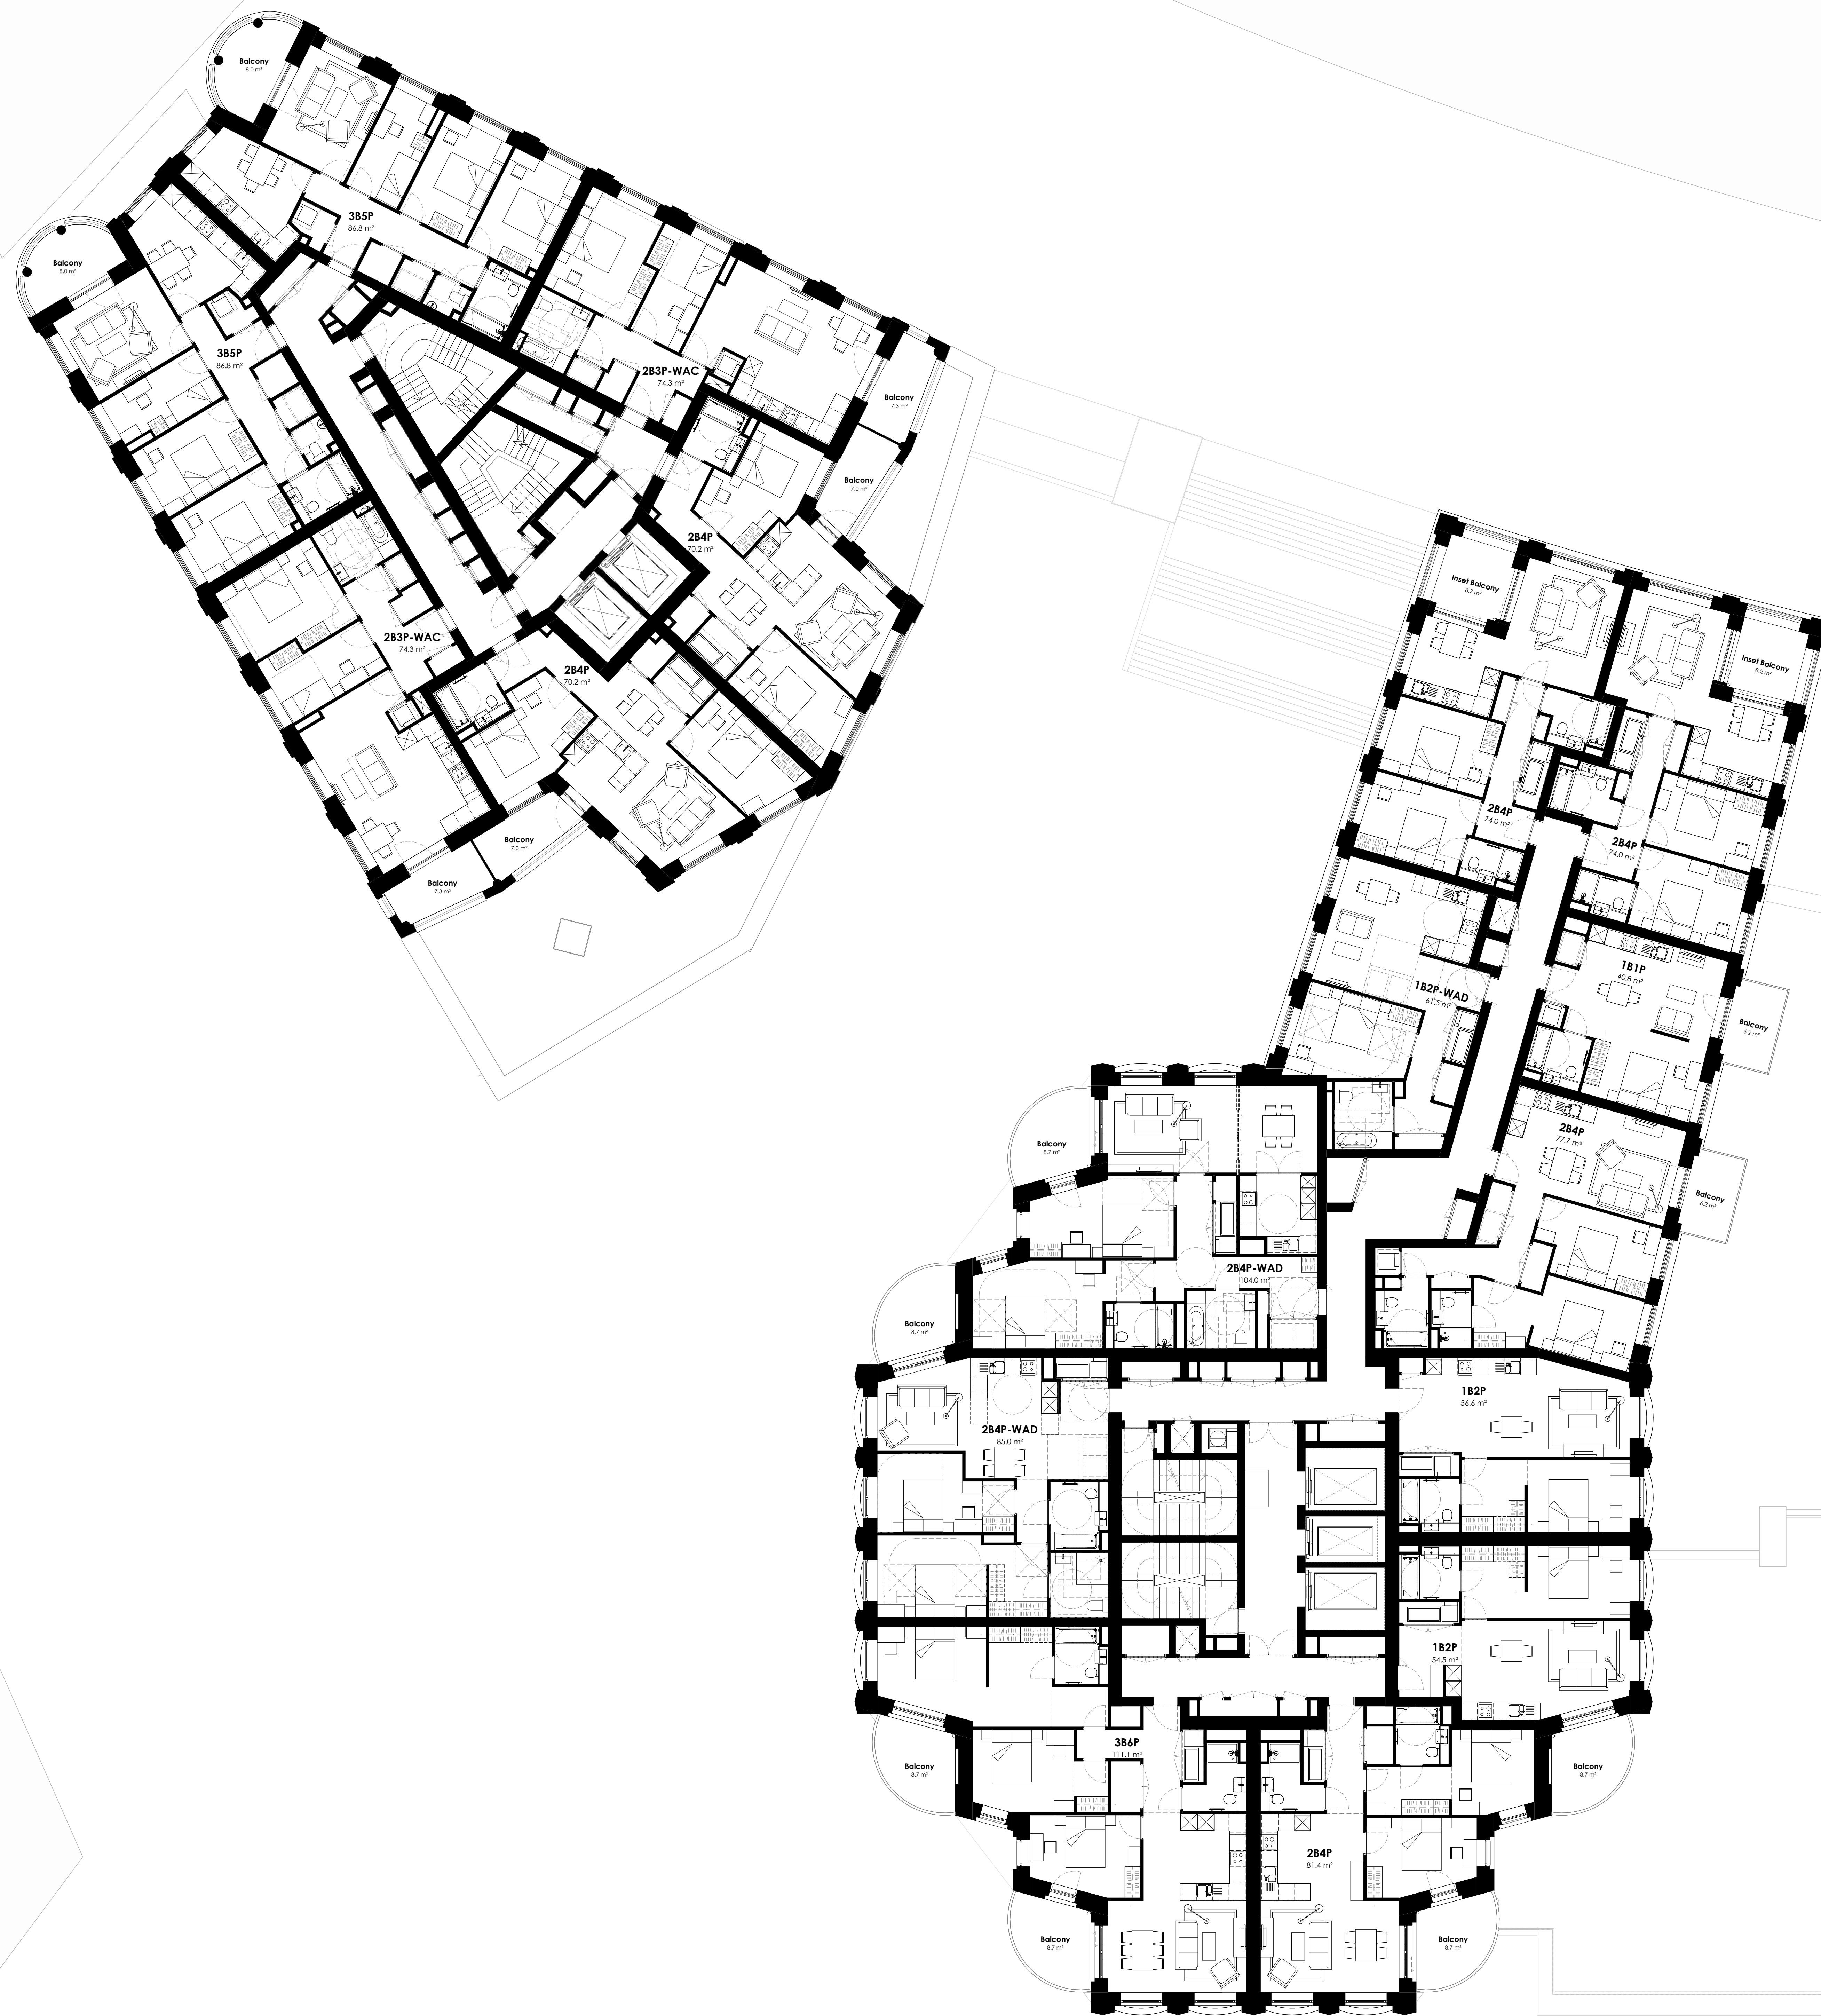


WB06

EC04

Do not scale from this drawing. Verify all dimensions on site. Drawing should be read in conjunction with information from all other design consultants and contractors. All drawings in digital format are for reference only, paper copies are available on request.


**PLANNING ISSUE**

© Maccreanor Lavington Ltd.

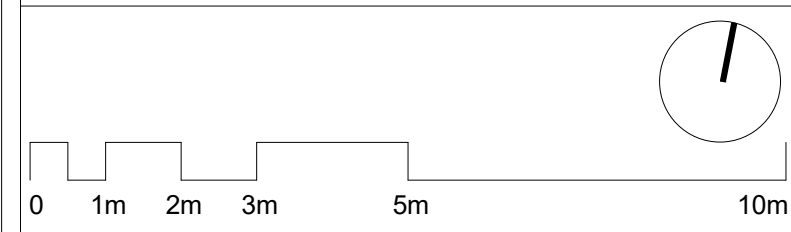

- Notes:**
- Unit layouts shown indicatively
  - Neighbouring plots shown as context for illustrative purposes only

**Key Plan**

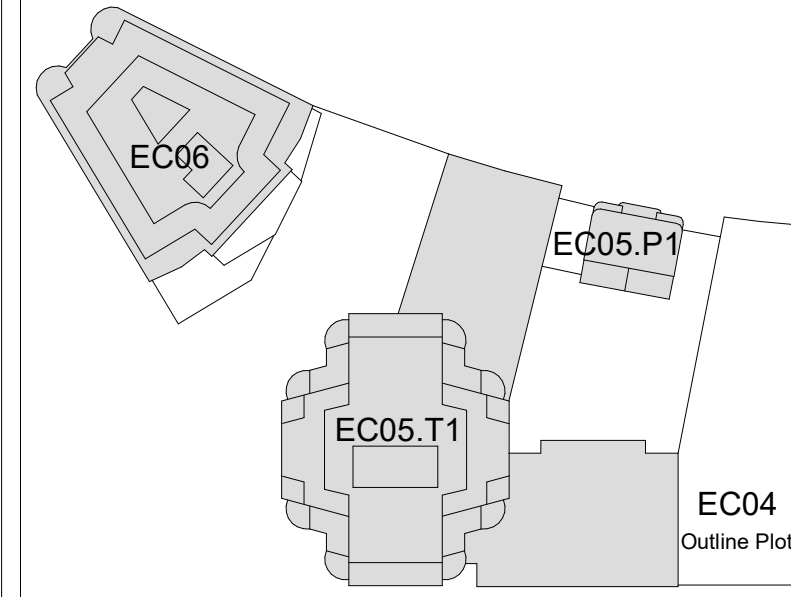

Rev	Details	MLA	MLA	July 2024
-	Planning Issue	MLA	MLA	July 2024
-	Details	Drawn	Chkd	Date

**MACCREANOR LAVINGTON**

63 Gee Street, London EC1V 3RS  
 uk@maccreanorlavington.com  
 +44 (0)20 7336 7353

Client: Earls Court Partnership Limited  
 Project: Earls Court Development

Title: EC05/EC06 Proposed GA Plan - Level 04 - 06

Scale: 1:100 @ A0

EC05-TZ-MLA-07-04-DR-A-561304