



Do not scale from this drawing. Verify all dimensions on site. Drawing should be read in conjunction with information from all other design consultants and contractors. All drawings in digital format are for reference only, paper copies are available on request.

PLANNING ISSUE

© Maccreanor Lavington Ltd.

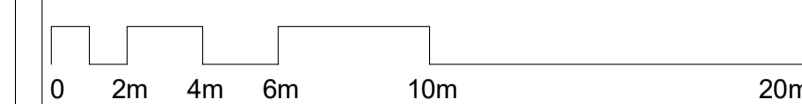


Key Plan

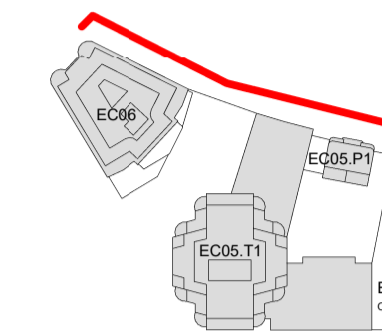

Notes:

- Drawing for information only
- Neighbouring plots shown as context for illustrative purposes only

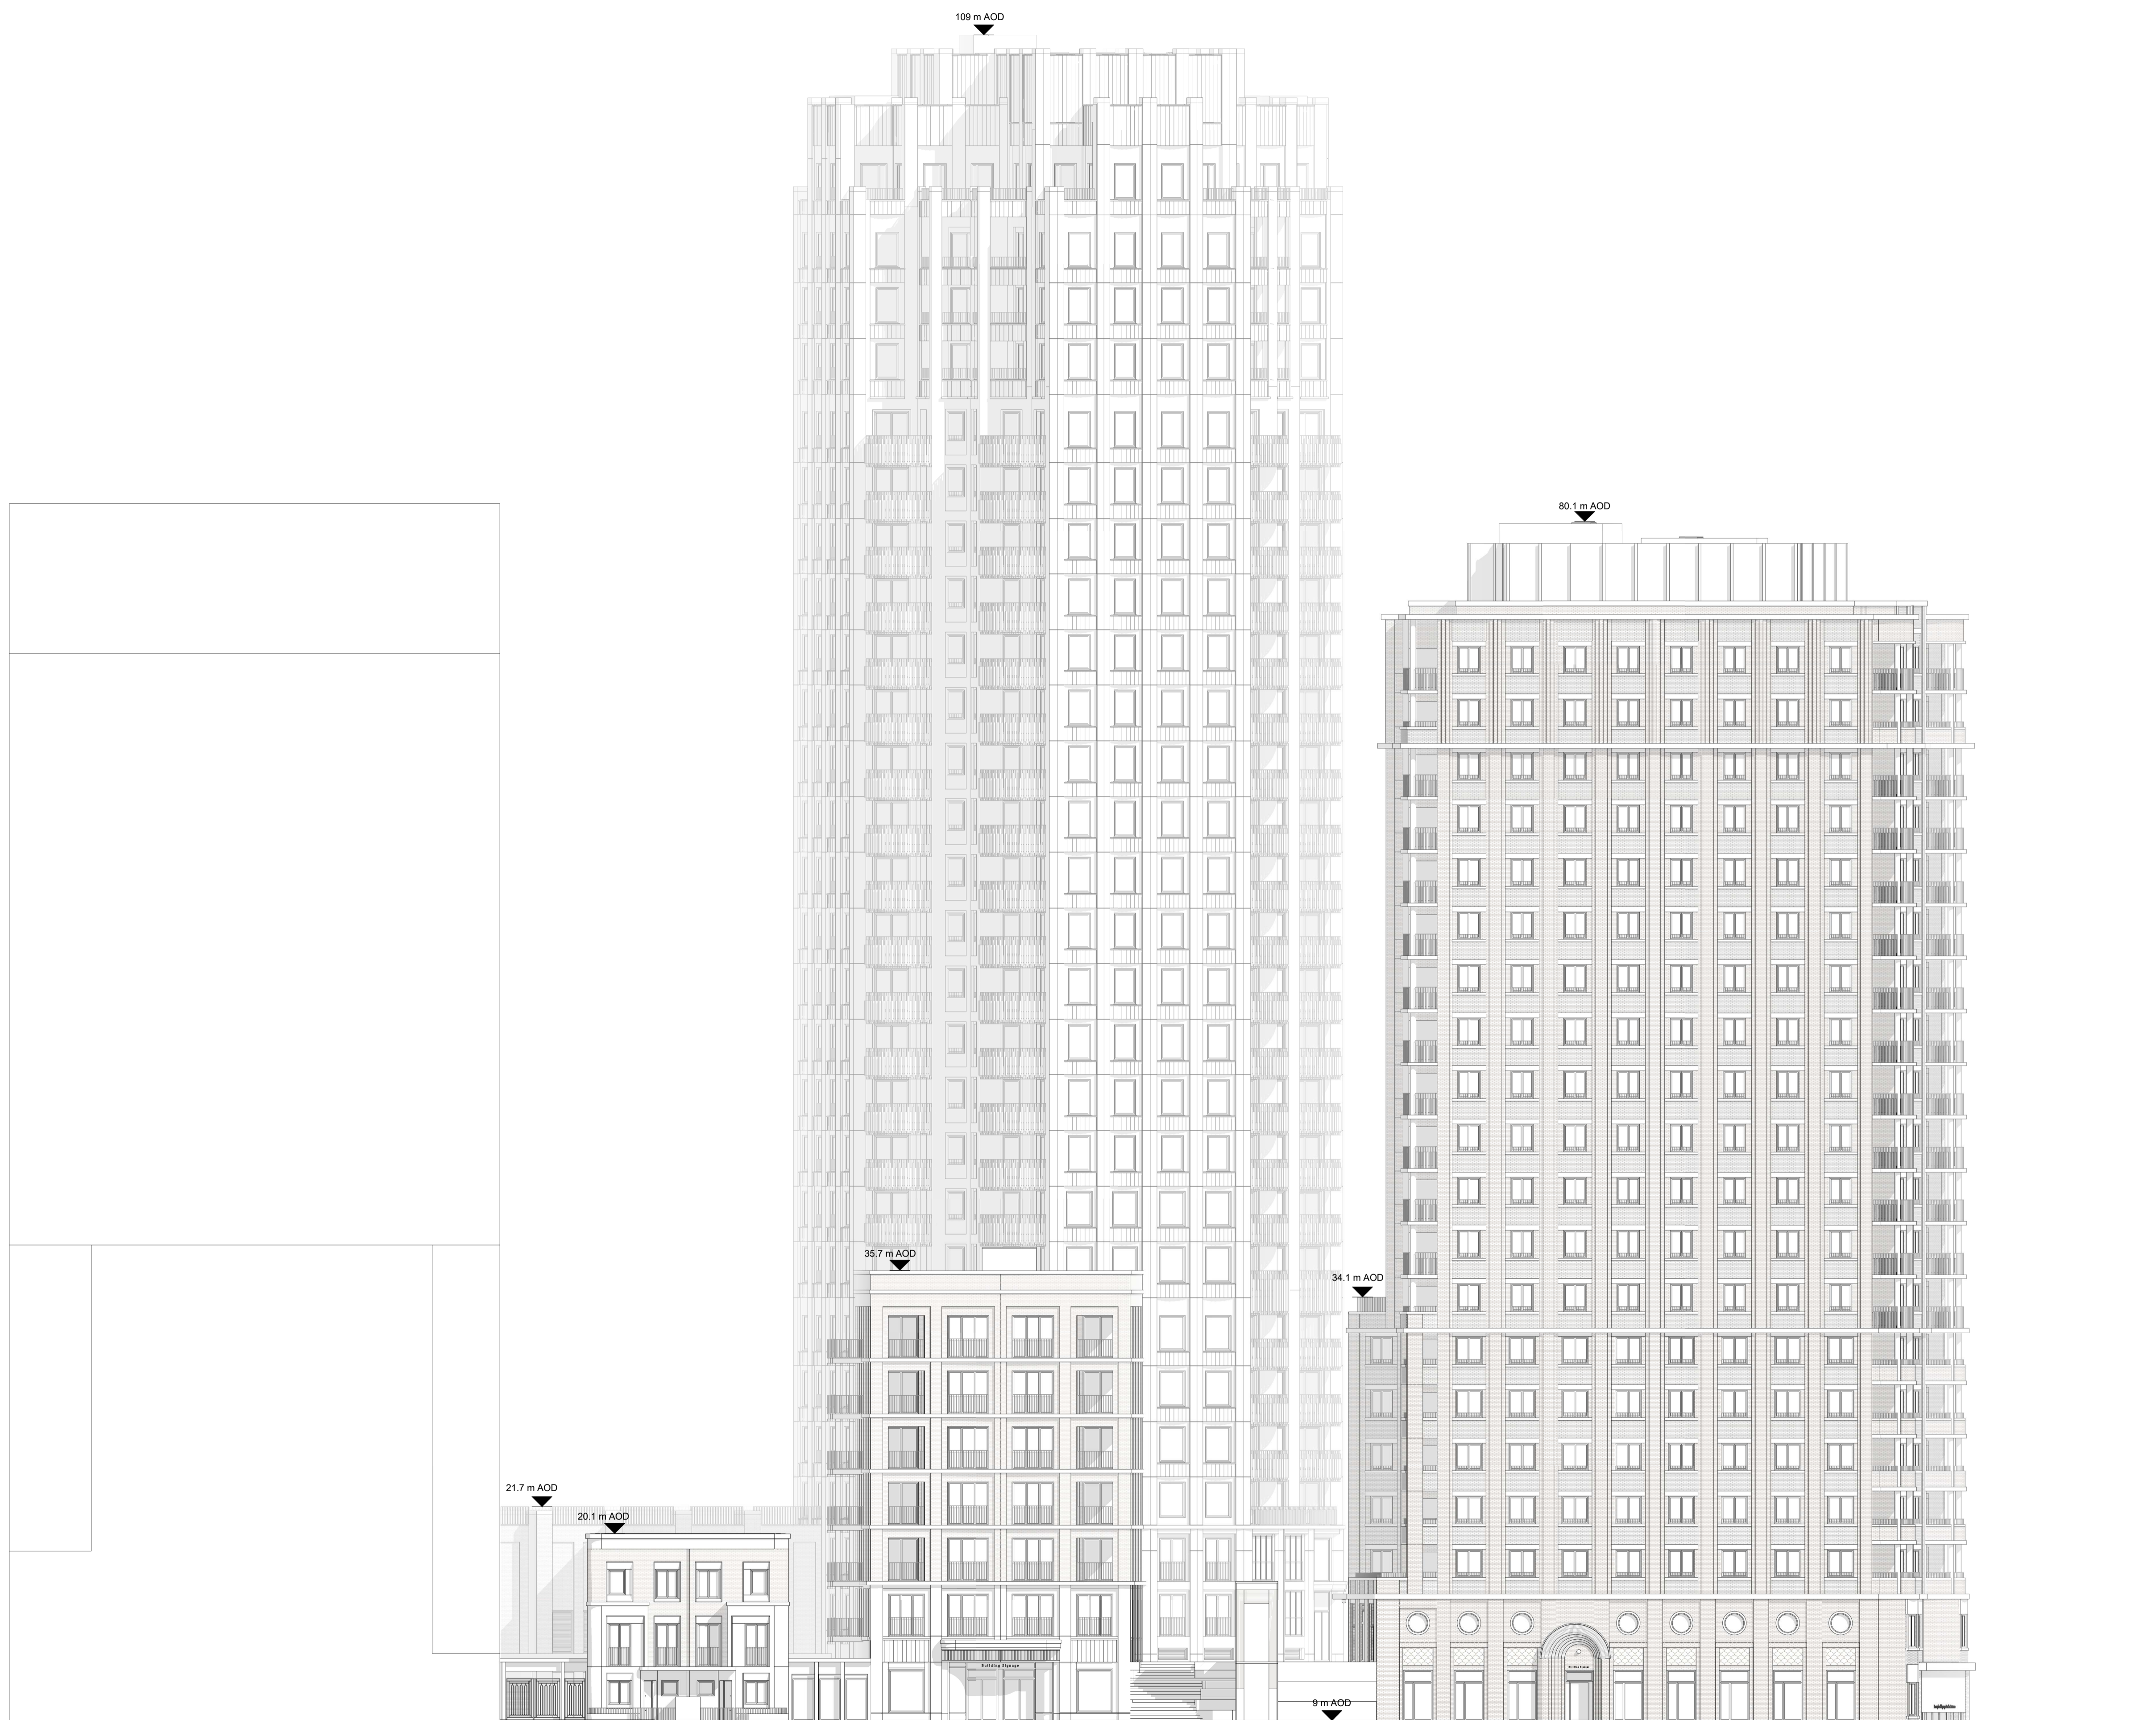

Rev	Details	MLA	MLA	July	2024
-	Planning Issue				
		Drwn	Chkd		Date

MACCREANOR LAVINGTON

63 Gee Street, London EC1V 3RS
uk@maccreanorlavington.com
+44 (0)20 7336 7353

Client
Earls Court Partnership Limited
Project
Earls Court Development

Title:
EC05/EC06 Proposed Site Elevation 01

Scale:
1:200 @ A1

EC05-EC06-TZ-MLA-07-ZZ-DR-A-561030