




Notes

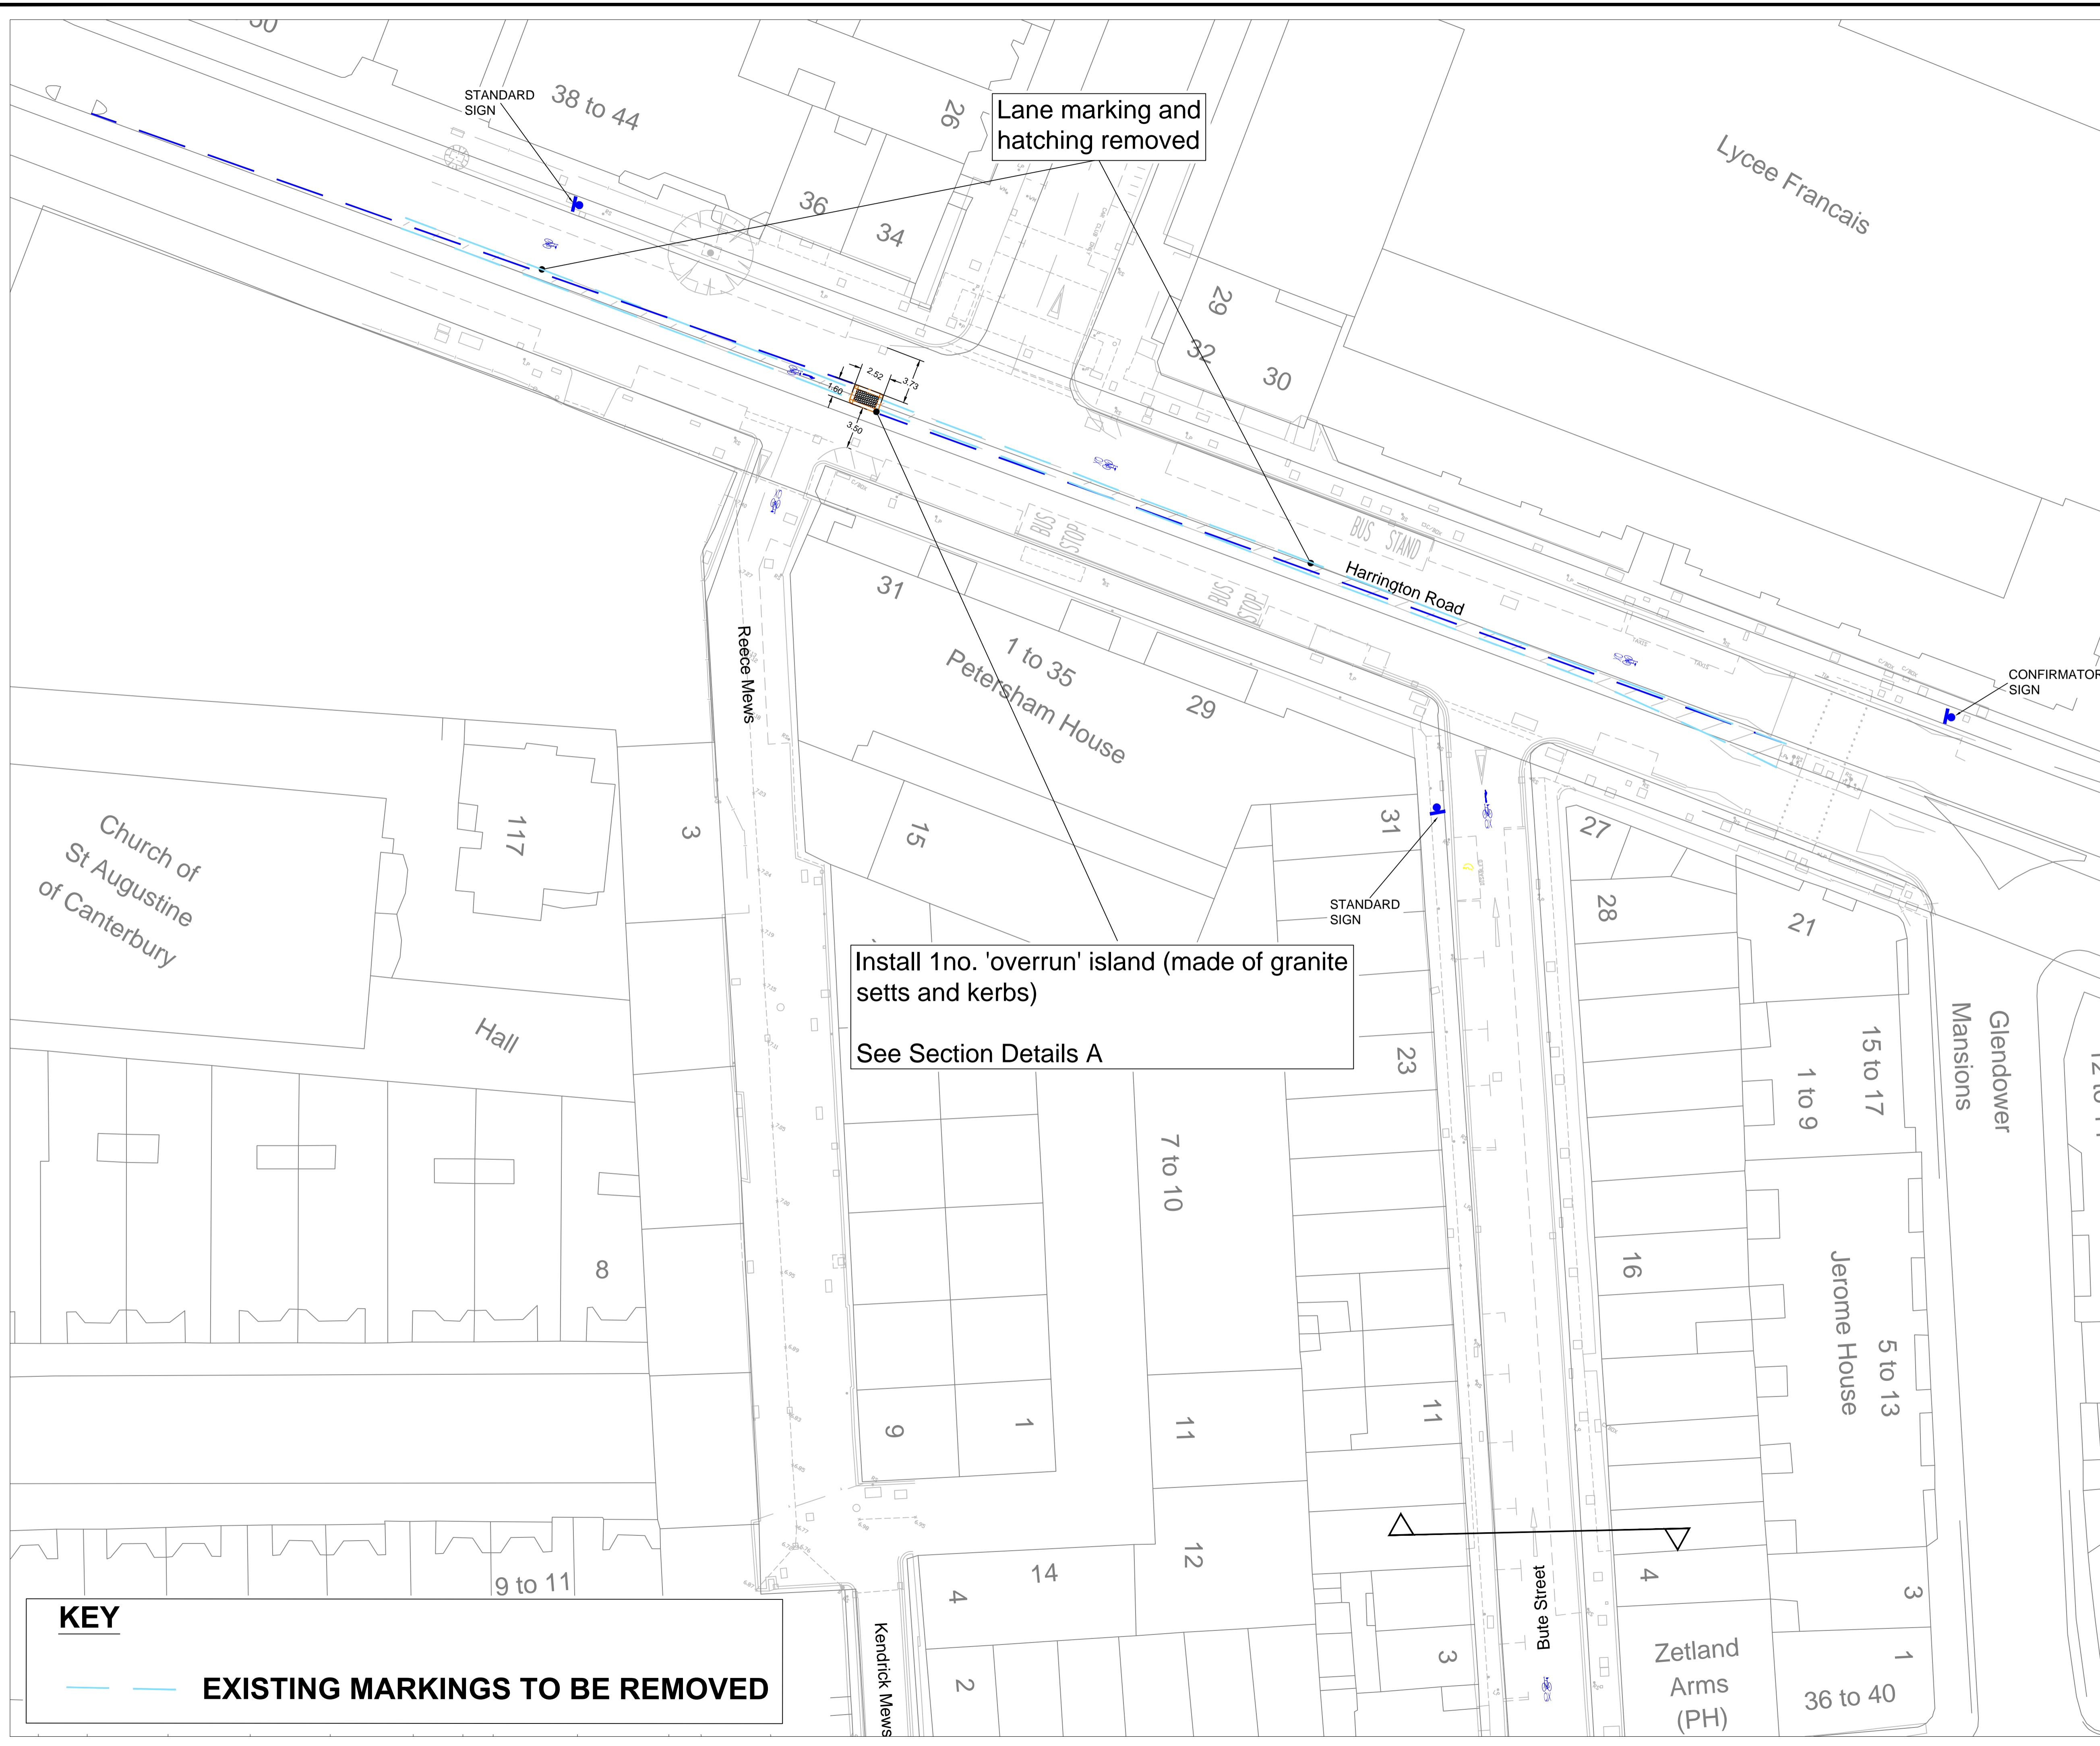

Lane marking and hatching removed

STANDARD SIGN 38 to 44

CONFIRMATORY SIGN

STANDARD SIGN

Install 1 no. 'overrun' island (made of granite setts and kerbs)  
See Section Details A

**KEY**  
— EXISTING MARKINGS TO BE REMOVED

Rev	Description	By	Date	Chk

DEPARTMENT OF TRANSPORTATION AND HIGHWAYS  
Traffic & Transportation Policy Service

The Royal Borough of Kensington and Chelsea  
Town Hall, Hornton Street, London, W8 7NX  
Telephone: (020) 7361 3374  
Fax: (020) 7361 2796

Project  
CENTRAL LONDON CYCLING GRID

Title  
RBKC QUIETWAY ROUTE PROPOSALS  
Q49 QUIETWAY (PHASE 1)  
HARRINGTON ROAD

Scale 1:250	Drawn EE	Checked Date	A1
Drawing Number X5015-CYGR-ODES-Q49-011	Date 19.02.15	Rev 0	

Cad File: 'DRAWINGS'...