



Notes

Provision of 5m deep advanced stop lines (ASL)

PCATs to be included as part of Oakley Street j/w Kings Road Improvement works

Provision of 5m deep advanced stop lines (ASL)

Provision of 7.5m deep advanced stop lines (ASL)

Existing island widened and upgraded to RBKC's streetscape standard


New asphalt raised table with advanced give way markings at Oakley Street junction with Margareta Terrace

Existing centre lines removed

**KEY**

 EXISTING MARKINGS TO BE REMOVED

 CYCLE 'PATCH'

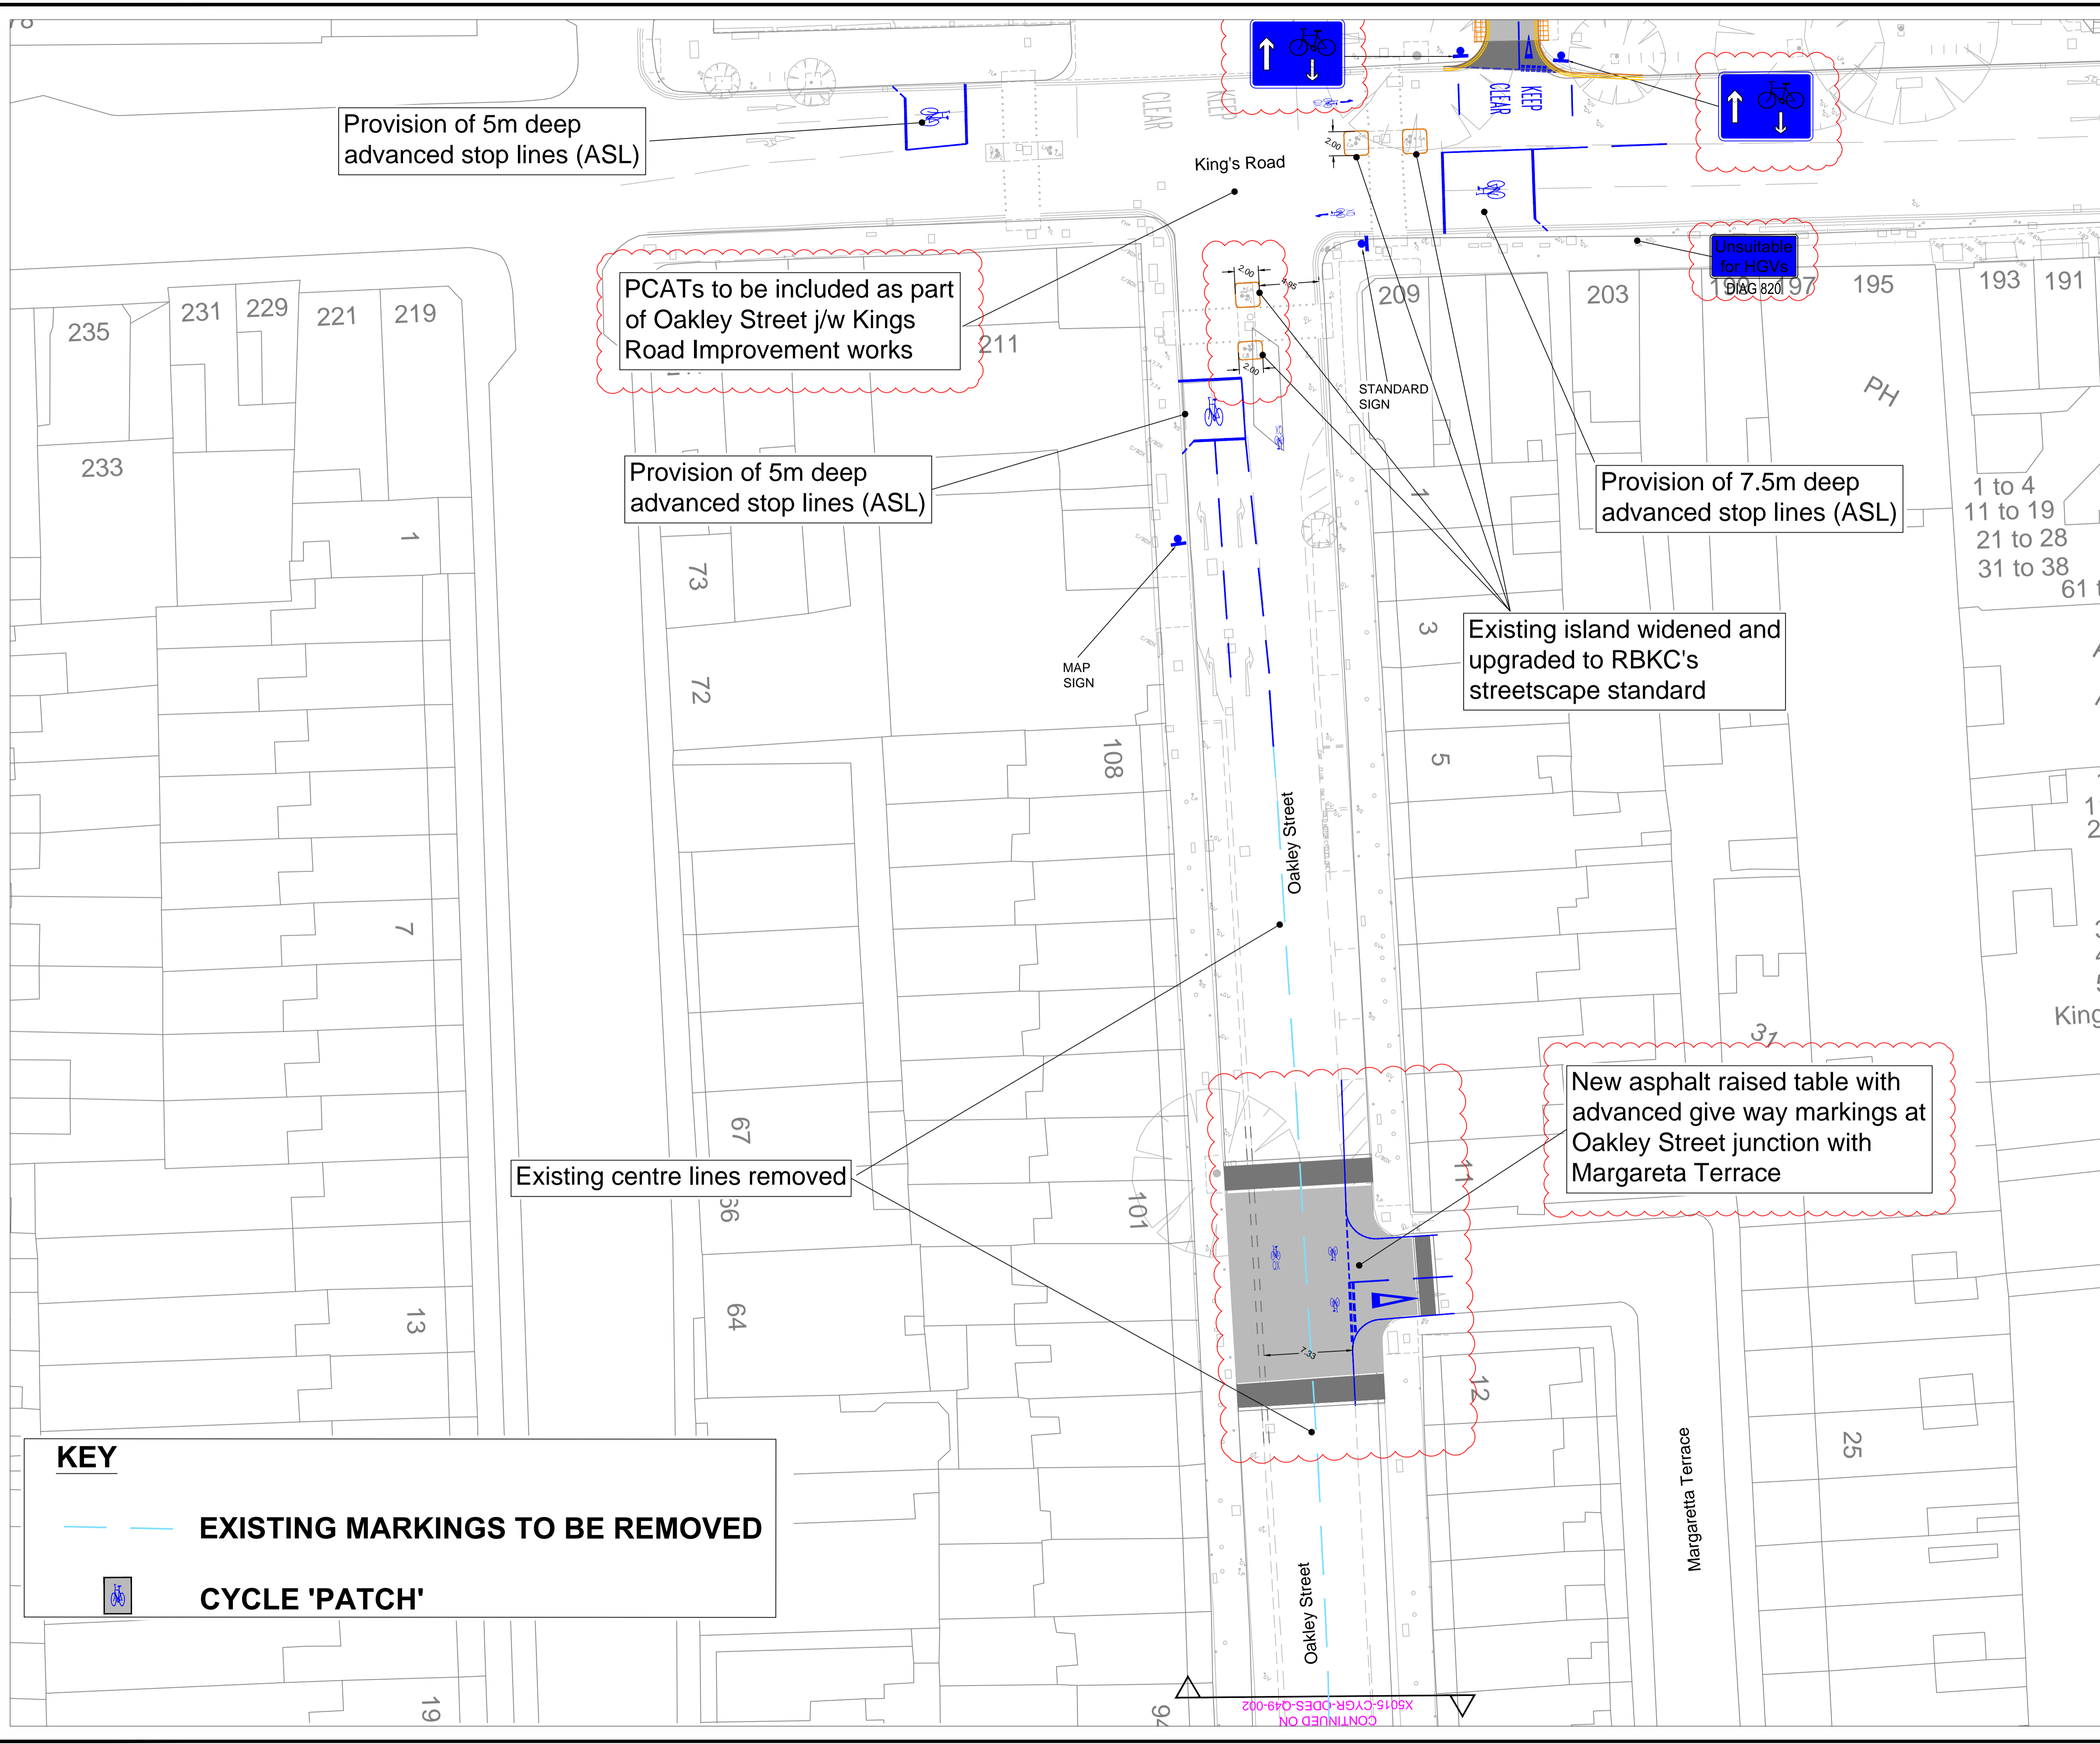

Rev	Description	By	Date	Chk
1		EE	25.08.15	



DEPARTMENT OF TRANSPORTATION AND HIGHWAYS  
Traffic & Transportation Policy Service

The Royal Borough of Kensington and Chelsea  
Town Hall, Hornton Street, London, W8 7NX  
Telephone: (020) 7361 3374  
Fax: (020) 7361 2796

Project  
CENTRAL LONDON CYCLING GRID

Title  
RBKC QUIETWAY ROUTE PROPOSALS  
Q49 QUIETWAY (PHASE 1)  
OAKLEY STREET / KING'S ROAD

Scale 1:250	Drawn Date 19.02.15	Checked Date	A1
Drawing Number X5015-CYGR-ODES-Q49-003			Rev 1

Cad File: 'DRAWINGS'...

CONTINUED ON X5015-CYGR-ODES-Q49-002