




Notes

MANDATORY CYCLE LANE
WIDTH INCREASED TO 2m
MIN (FROM PARKED CARS)

5m OF RESIDENT'S BAY TO BE
RELOCATED TO SOUTHERN
KERBLINE TO CREATE SPACE
FOR CYCLE GAP

5m OF RESIDENT'S BAY
ADDED AT THE END OF
EXISTING BAY

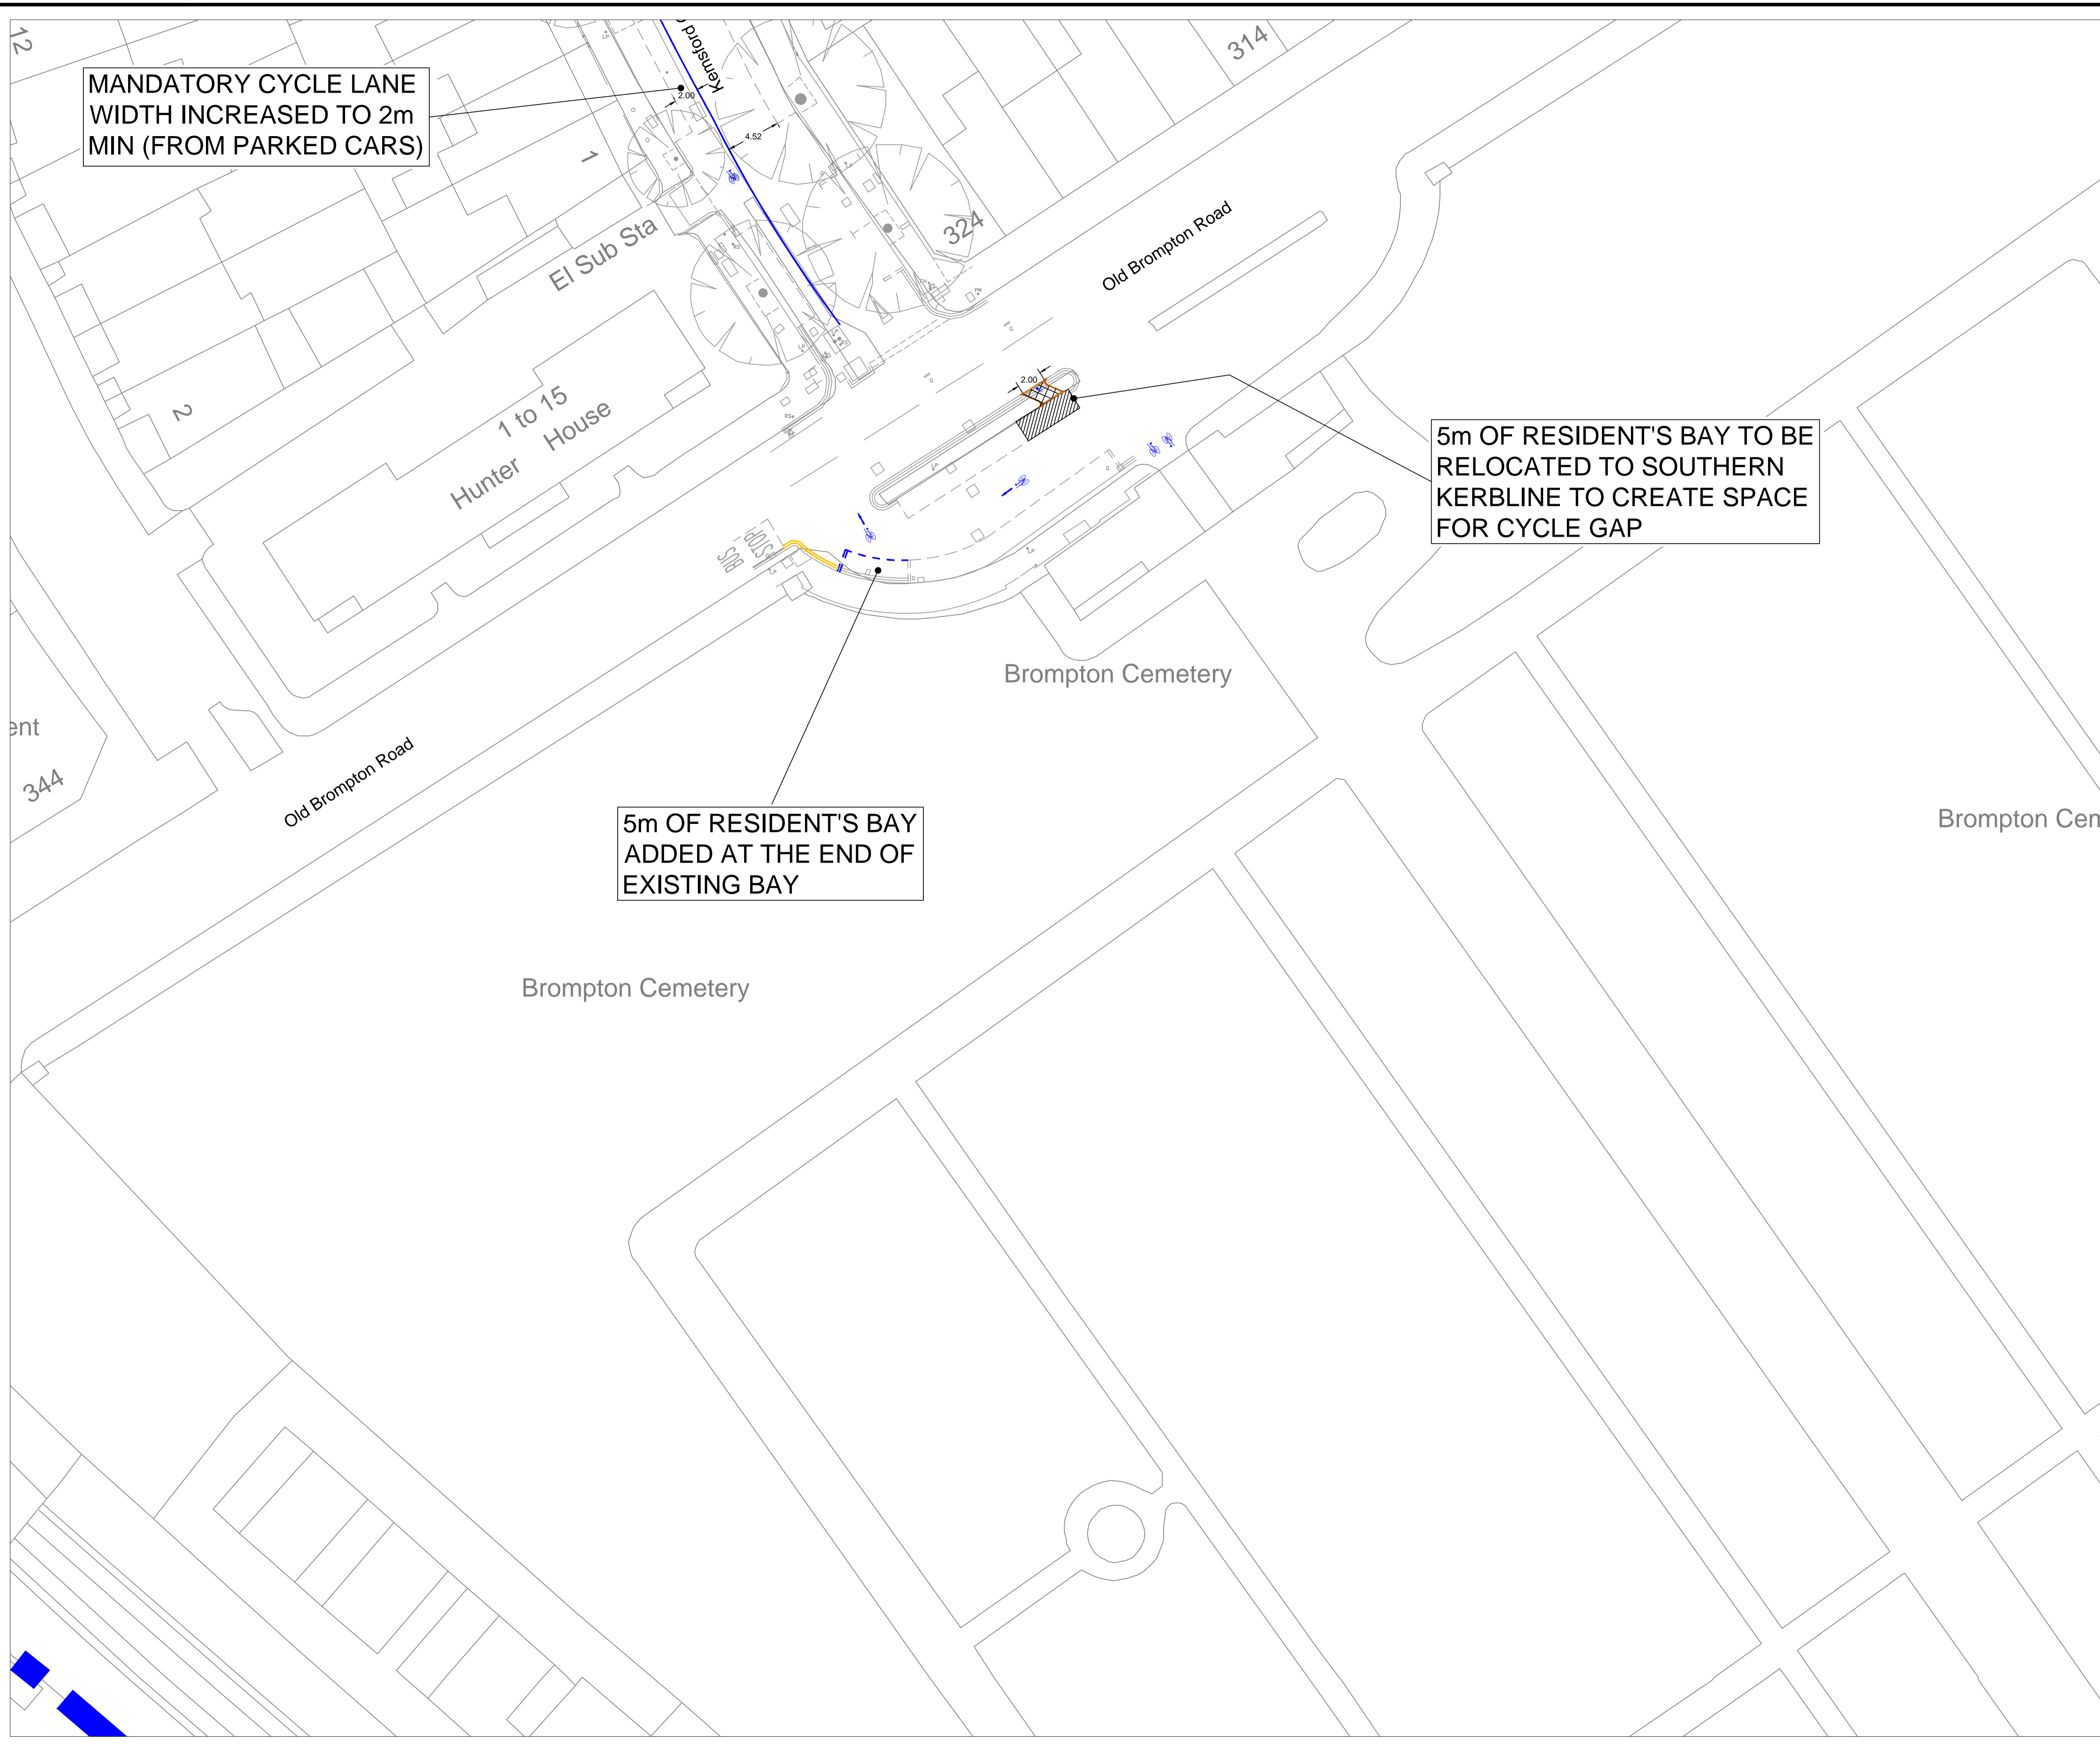

Rev	Description	By	Date	Chk



DEPARTMENT OF TRANSPORTATION
AND HIGHWAYS
Traffic & Transportation Policy Service
The Royal Borough of Kensington and Chelsea
Town Hall, Hornton Street, London, W8 7NX
Telephone: (020) 7361 3374
Fax: (020) 7361 2796

Project
CENTRAL LONDON CYCLING GRID

Title
RBKC QUIETWAY ROUTE PROPOSALS
DISTRICT QUIETWAY 1 OF 13
(OLD BROMPTON RD/KEMS福德 GDNS)

Scale 1:250	Drawn EE	Checked Date	18.09.15	Date	A1
----------------	-------------	-----------------	----------	------	----

Drawing Number X5015-CYGR-ODES-DIST-001	Rev 0
--	----------

Cad File: DRAWINGS...