


DO NOT SCALE

© Crown copyright and database rights 2012.  
Ordnance Survey 100021668

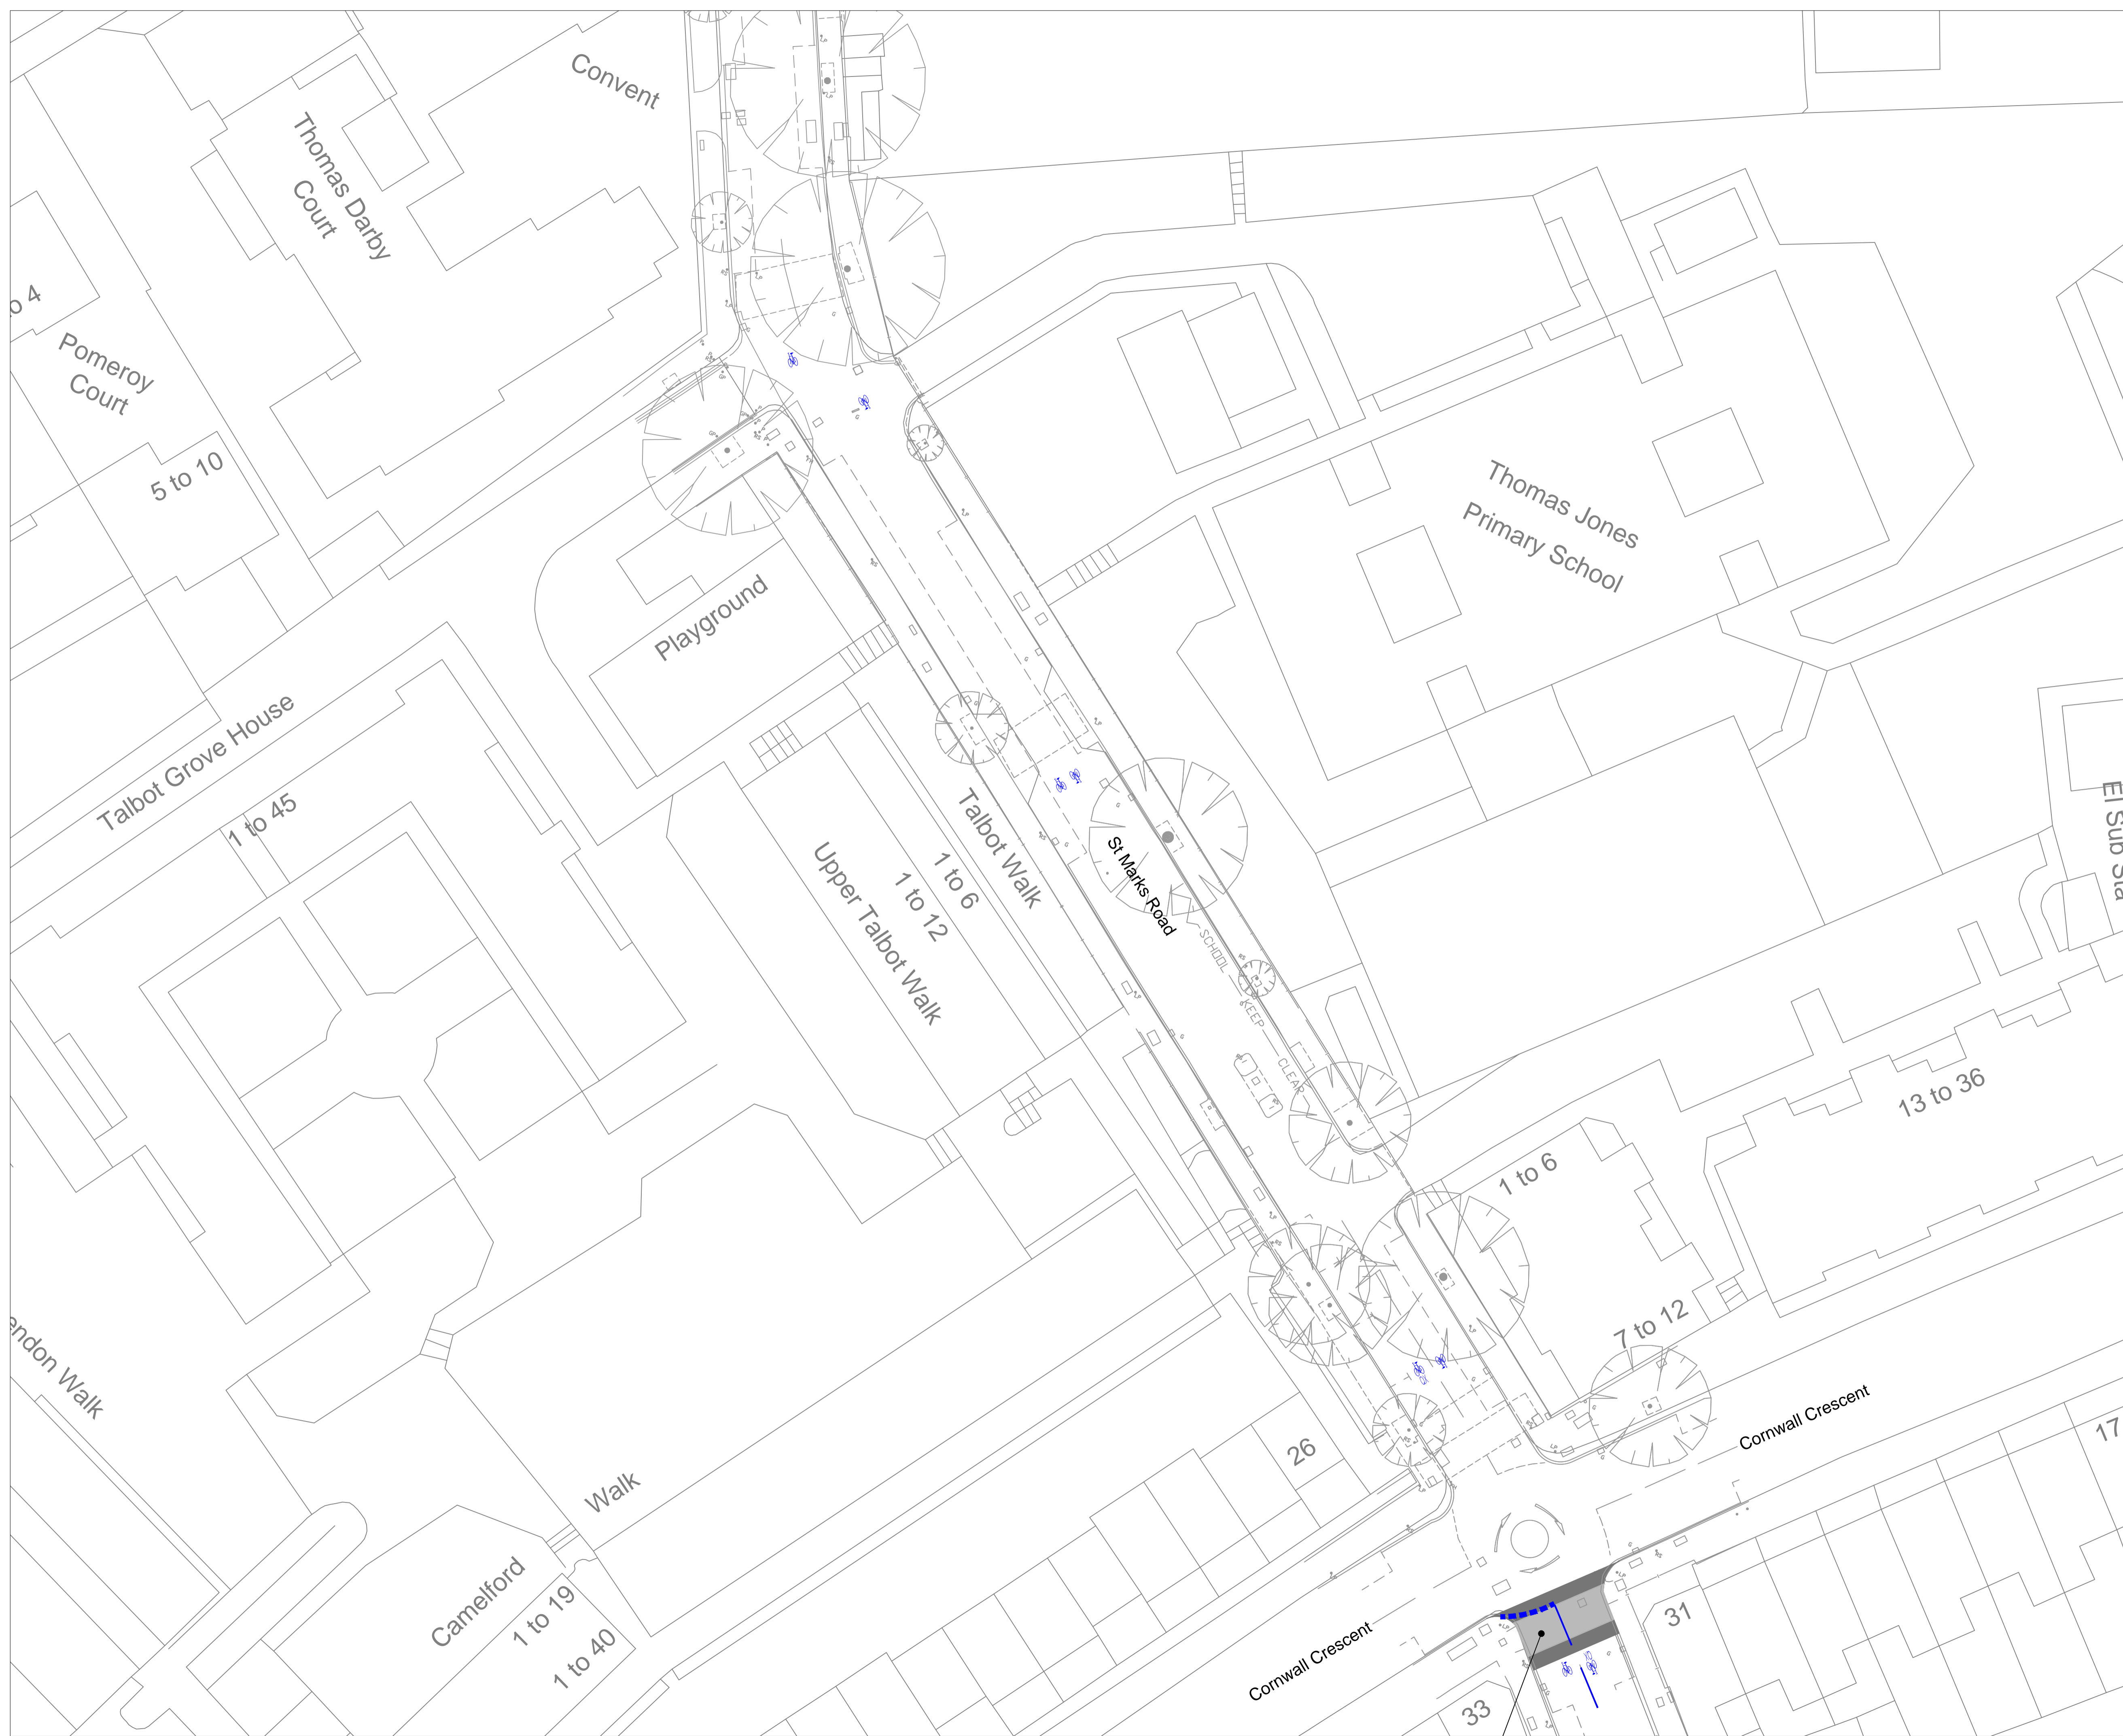

Notes




Rev	Description	By	Date	Chk



DEPARTMENT OF TRANSPORTATION AND HIGHWAYS  
Traffic & Transportation Policy Service

The Royal Borough of Kensington and Chelsea  
Town Hall, Hornton Street, London, W8 7NX  
Telephone: (020) 7361 3374  
Fax: (020) 7361 2796

Project  
**CENTRAL LONDON CYCLING GRID**

Title  
**RBKC QUIETWAY ROUTE PROPOSALS  
ST MARK'S ROAD/CORNWALL CRESCENT**

Scale 1:250	Drawn EE	Checked 	A1
Drawing Number X5015-CYGR-ODES-Q7-006	Date 18.09.15	Date 	
Rev 0			

Cad File: 'DRAWINGS'...