


DO NOT SCALE

© Crown copyright and database rights 2012.  
Ordnance Survey 100021668

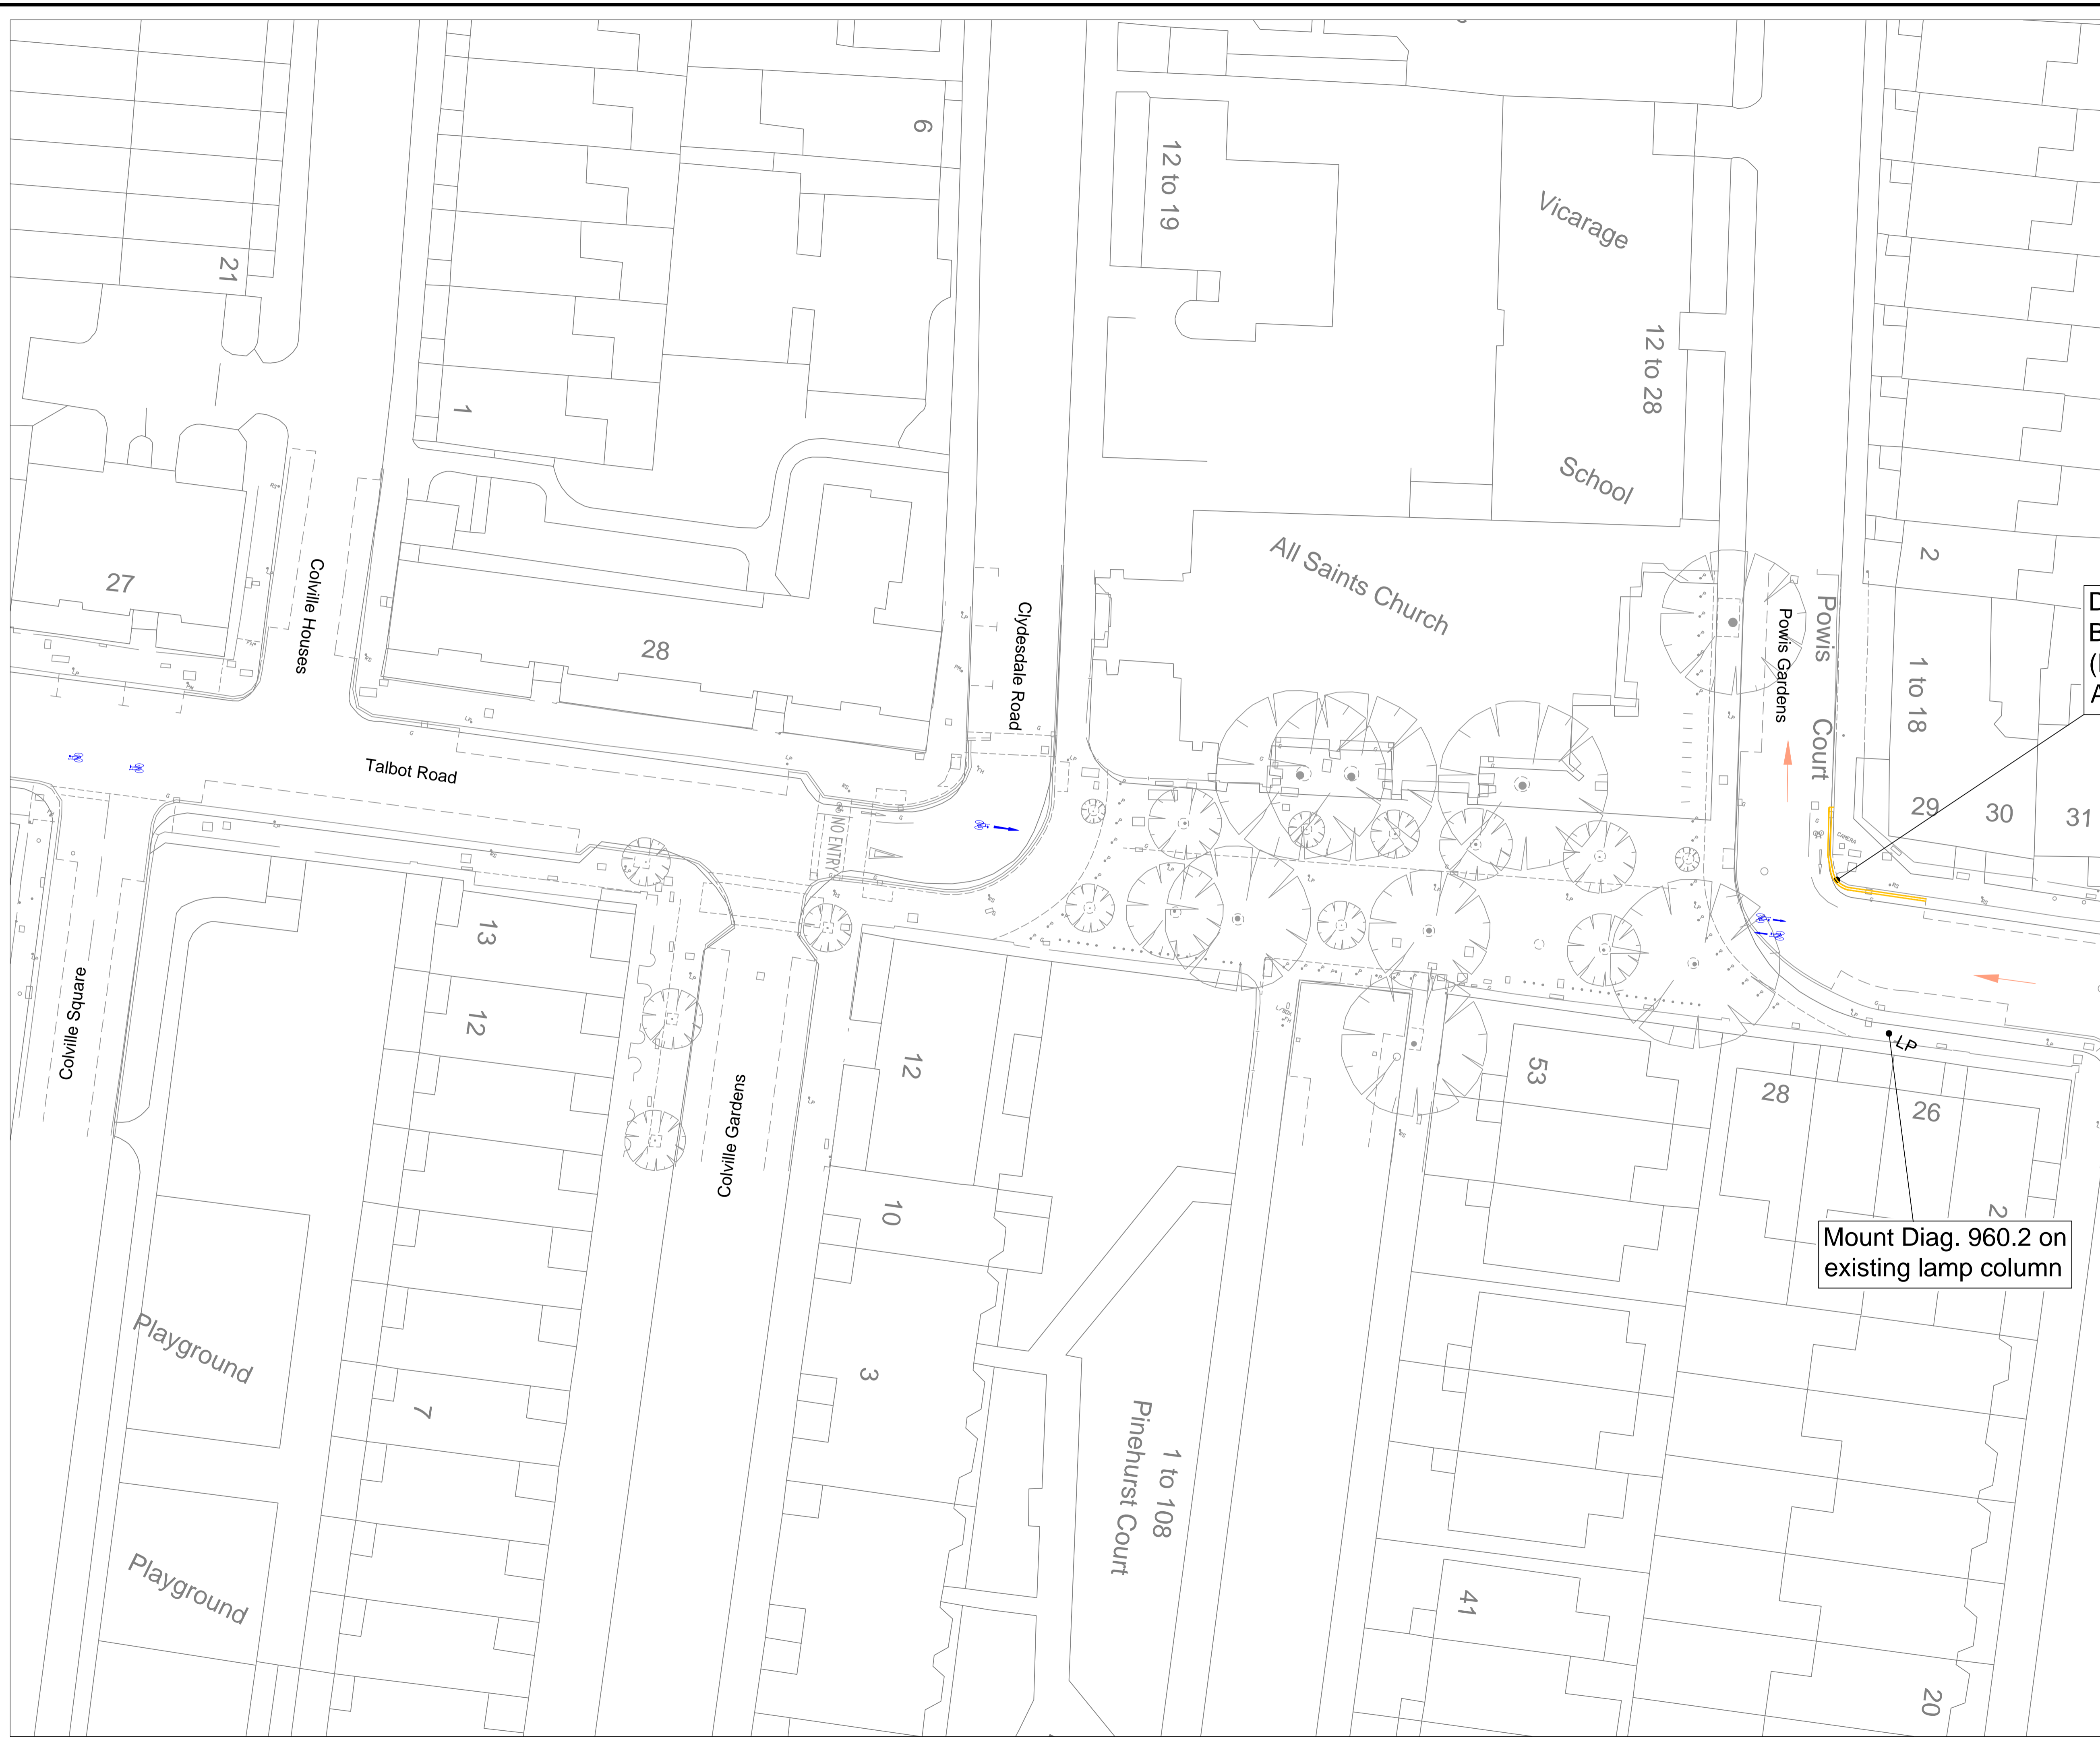

Notes



Rev	Description	By	Date	Chk



DEPARTMENT OF TRANSPORTATION  
AND HIGHWAYS  
Traffic & Transportation Policy Service

The Royal Borough of Kensington and Chelsea  
Town Hall, Hornton Street, London, W8 7NX  
Telephone: (020) 7361 3374  
Fax: (020) 7361 2796

Project

CENTRAL LONDON CYCLING GRID

Title

RBKC QUIETWAY ROUTE PROPOSALS  
(All Saints Church TALBOT ROAD)

Scale

1:250

Drawn

EE

Checked

Date

18.09.15

Date

A1

Drawing Number

X5015-CYGR-ODES-Q7-002

Rev

0

Cad File: 'DRAWINGS'...