


EC17

Do not scale from this drawing. Verify all dimensions on site. Drawing should be read in conjunction with information from all other design consultants and contractors. All drawings in digital format are for reference only, paper copies are available on request.



PLANNING ISSUE

© Maccreanor Lavington Ltd.

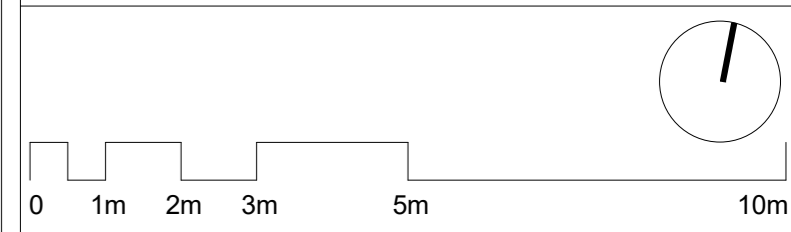

- Notes:**
- Unit layouts shown indicatively
  - Neighbouring plots shown as context for illustrative purposes only

Key Plan

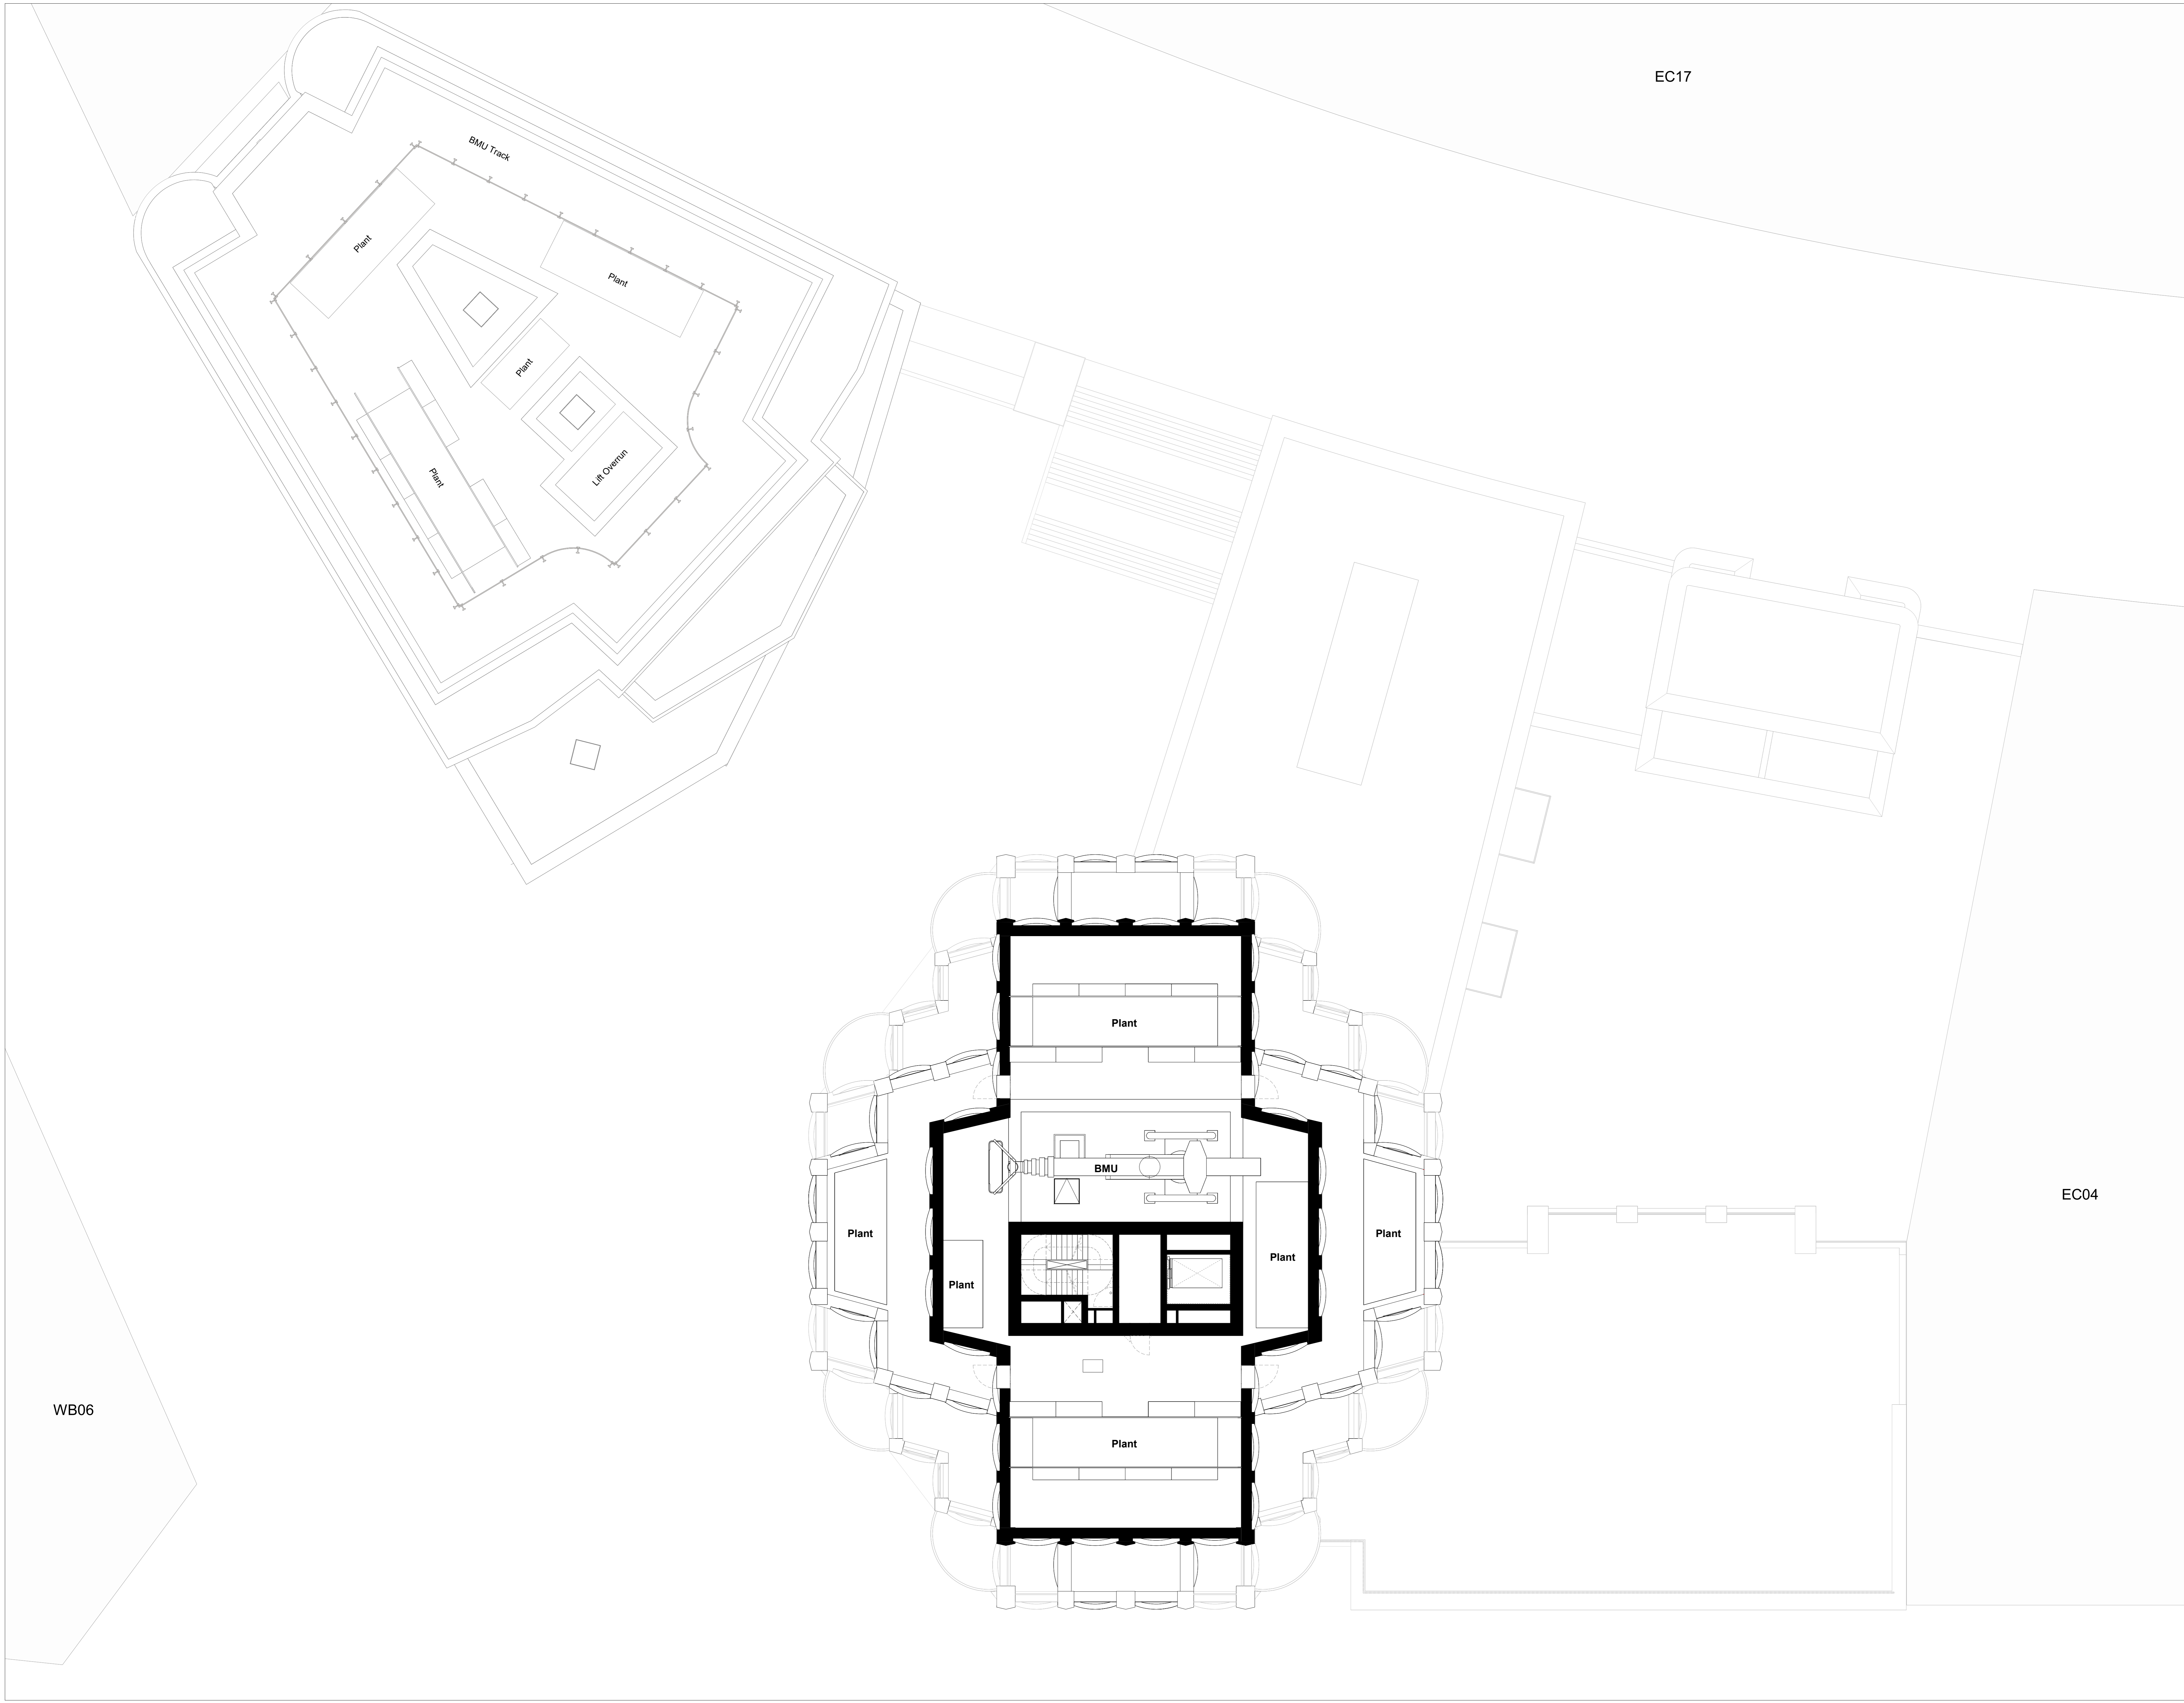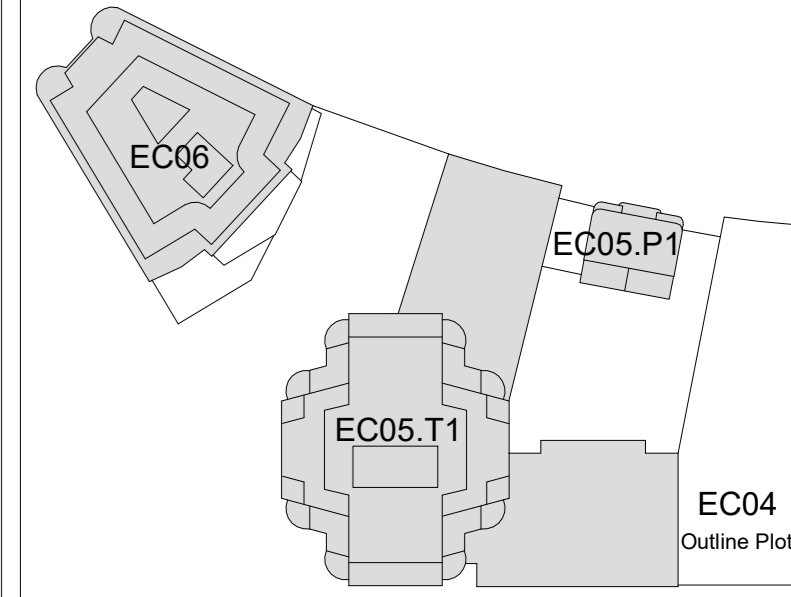

WB06

EC04

Rev	Details	Drawn	Chkd	Date
-	Planning Issue	MLA	MLA	July 2024

MACCREANOR LAVINGTON

63 Gee Street, London EC1V 3RS  
uk@maccreanorlavington.com  
+44 (0)20 7336 7353

Client: Earls Court Partnership Limited  
Project: Earls Court Development

Title: EC05/EC06 Proposed GA Plan - Level 27

Scale: 1:100 @ A0

ECD-EC05-TZ-MLA-07-27-DR-A-561327