


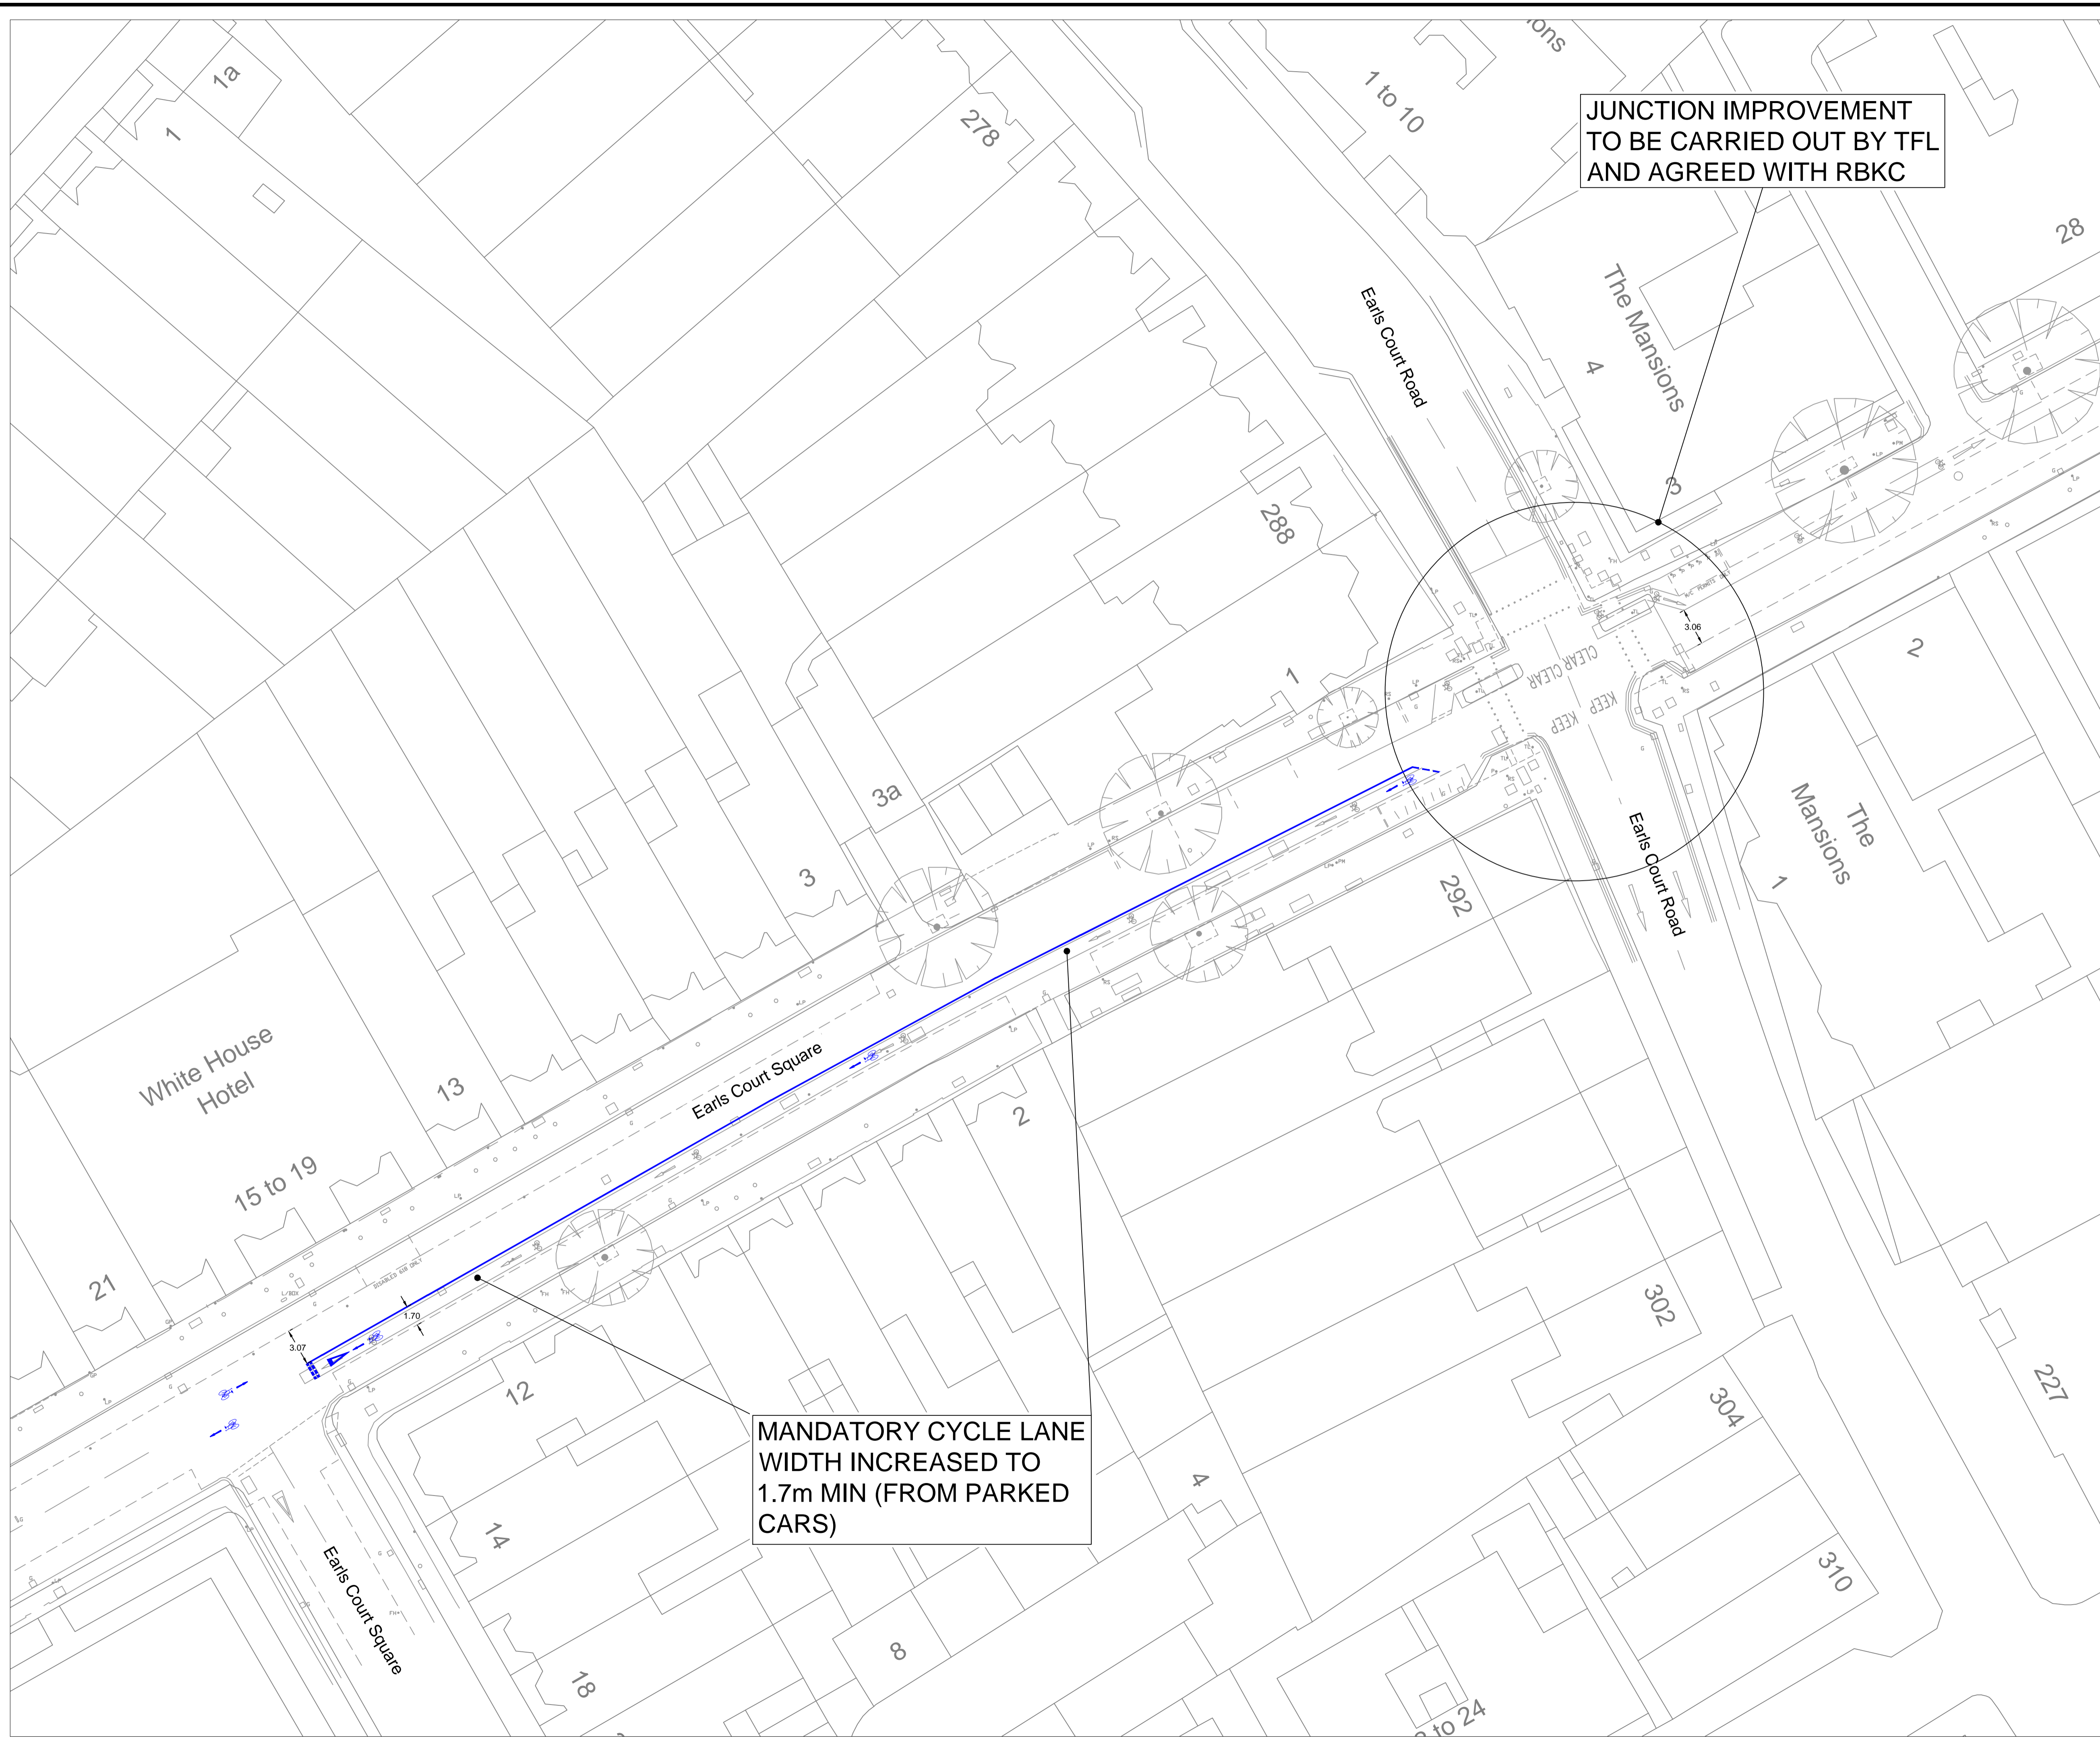

Notes

JUNCTION IMPROVEMENT
TO BE CARRIED OUT BY TFL
AND AGREED WITH RBKC

MANDATORY CYCLE LANE
WIDTH INCREASED TO
1.7m MIN (FROM PARKED
CARS)



Rev	Description	By	Date	Chk



DEPARTMENT OF TRANSPORTATION
AND HIGHWAYS
Traffic & Transportation Policy Service

The Royal Borough of Kensington and Chelsea
Town Hall, Hornton Street, London, W8 7NX
Telephone: (020) 7361 3374
Fax: (020) 7361 2796

Project
CENTRAL LONDON CYCLING GRID

Title
RBKC QUIETWAY ROUTE PROPOSALS
DISTRICT QUIETWAY 4 OF 13
(EARLS COURT SQUARE)

Scale 1:250	Drawn EE	Checked 	A1
Date 18.09.15	Date 	Date 	

Drawing Number X5015-CYGR-ODES-DIST-004	Rev 0
--	----------

Cad File: \DRAWINGS\...