


DO NOT SCALE

© Crown copyright and database rights 2012.
Ordnance Survey 100021668



Notes

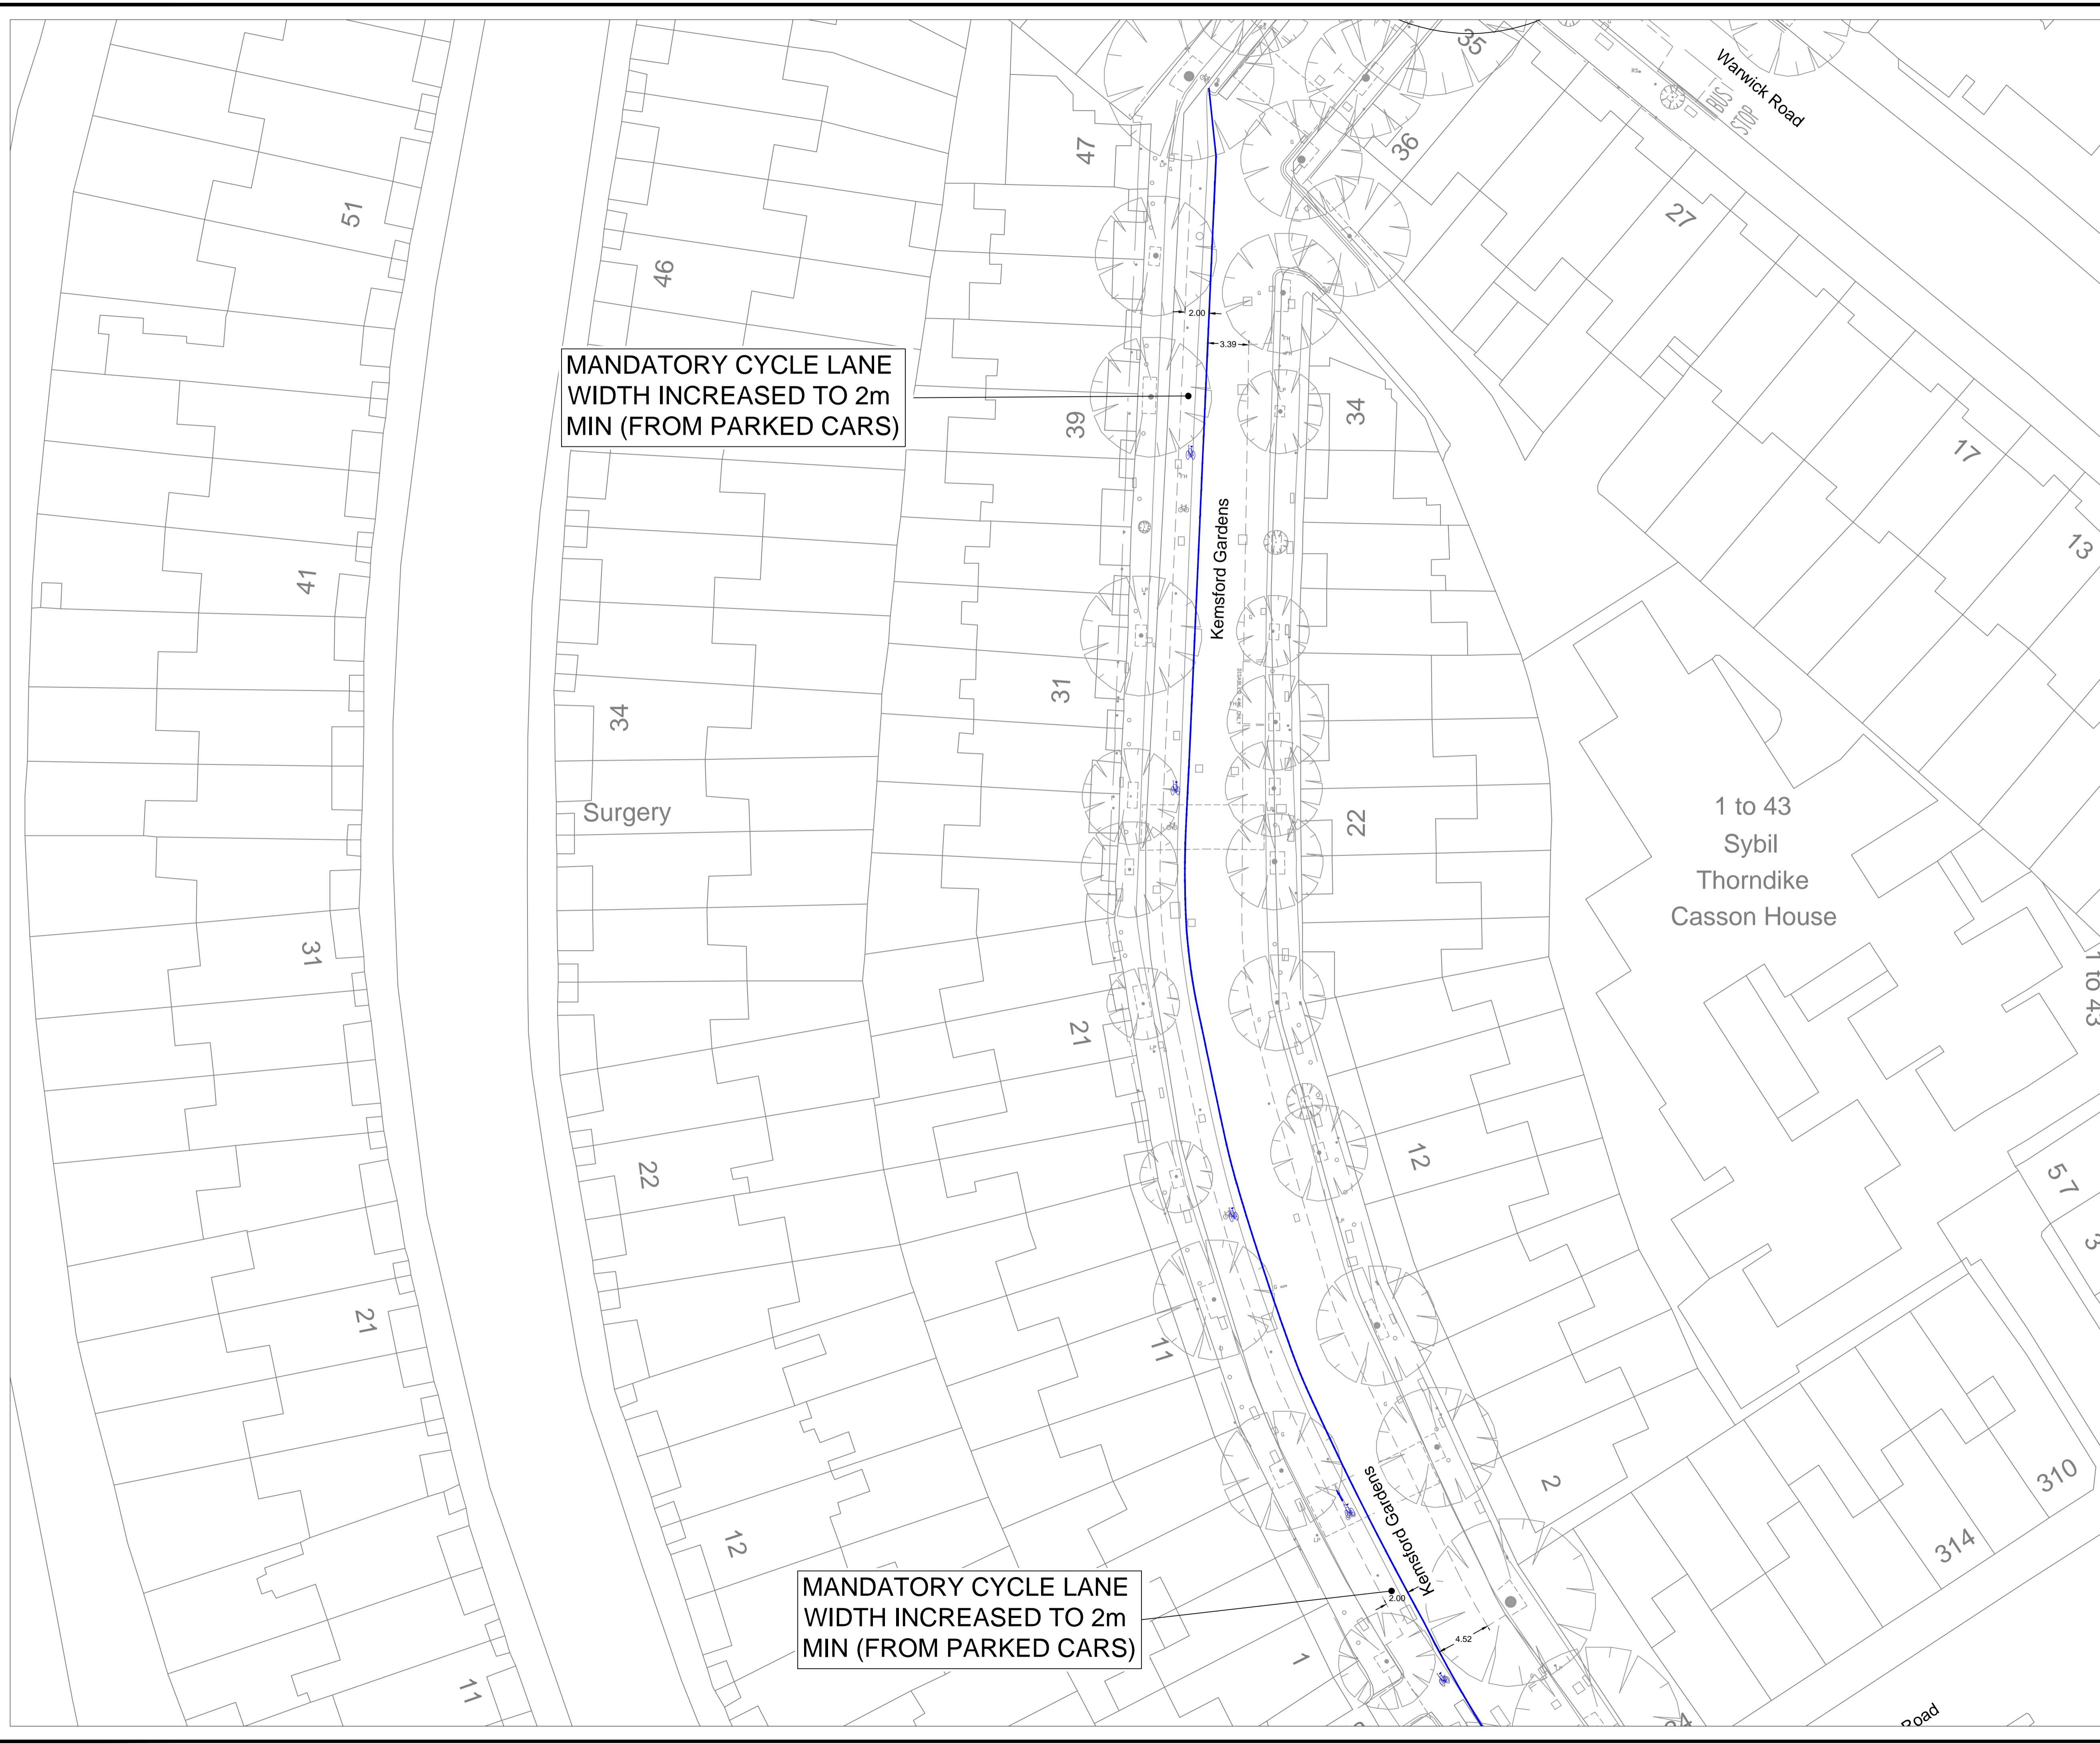

MANDATORY CYCLE LANE
WIDTH INCREASED TO 2m
MIN (FROM PARKED CARS)

MANDATORY CYCLE LANE
WIDTH INCREASED TO 2m
MIN (FROM PARKED CARS)

Rev	Description	By	Date	Chk



DEPARTMENT OF TRANSPORTATION
AND HIGHWAYS
Traffic & Transportation Policy Service

The Royal Borough of Kensington and Chelsea
Town Hall, Hornton Street, London, W8 7NX
Telephone: (020) 7361 3374
Fax: (020) 7361 2796

Project
CENTRAL LONDON CYCLING GRID

Title
RBKC QUIETWAY ROUTE PROPOSALS
DISTRICT QUIETWAY 2 OF 13
(KENSFORD GARDENS)

Scale 1:250	Drawn EE	Checked Date	A1
Date 18.09.15	Date	Date	

Drawing Number X5015-CYGR-ODES-DIST-002	Rev 0
--	----------

Cad File: 'DRAWINGS'...