


Notes

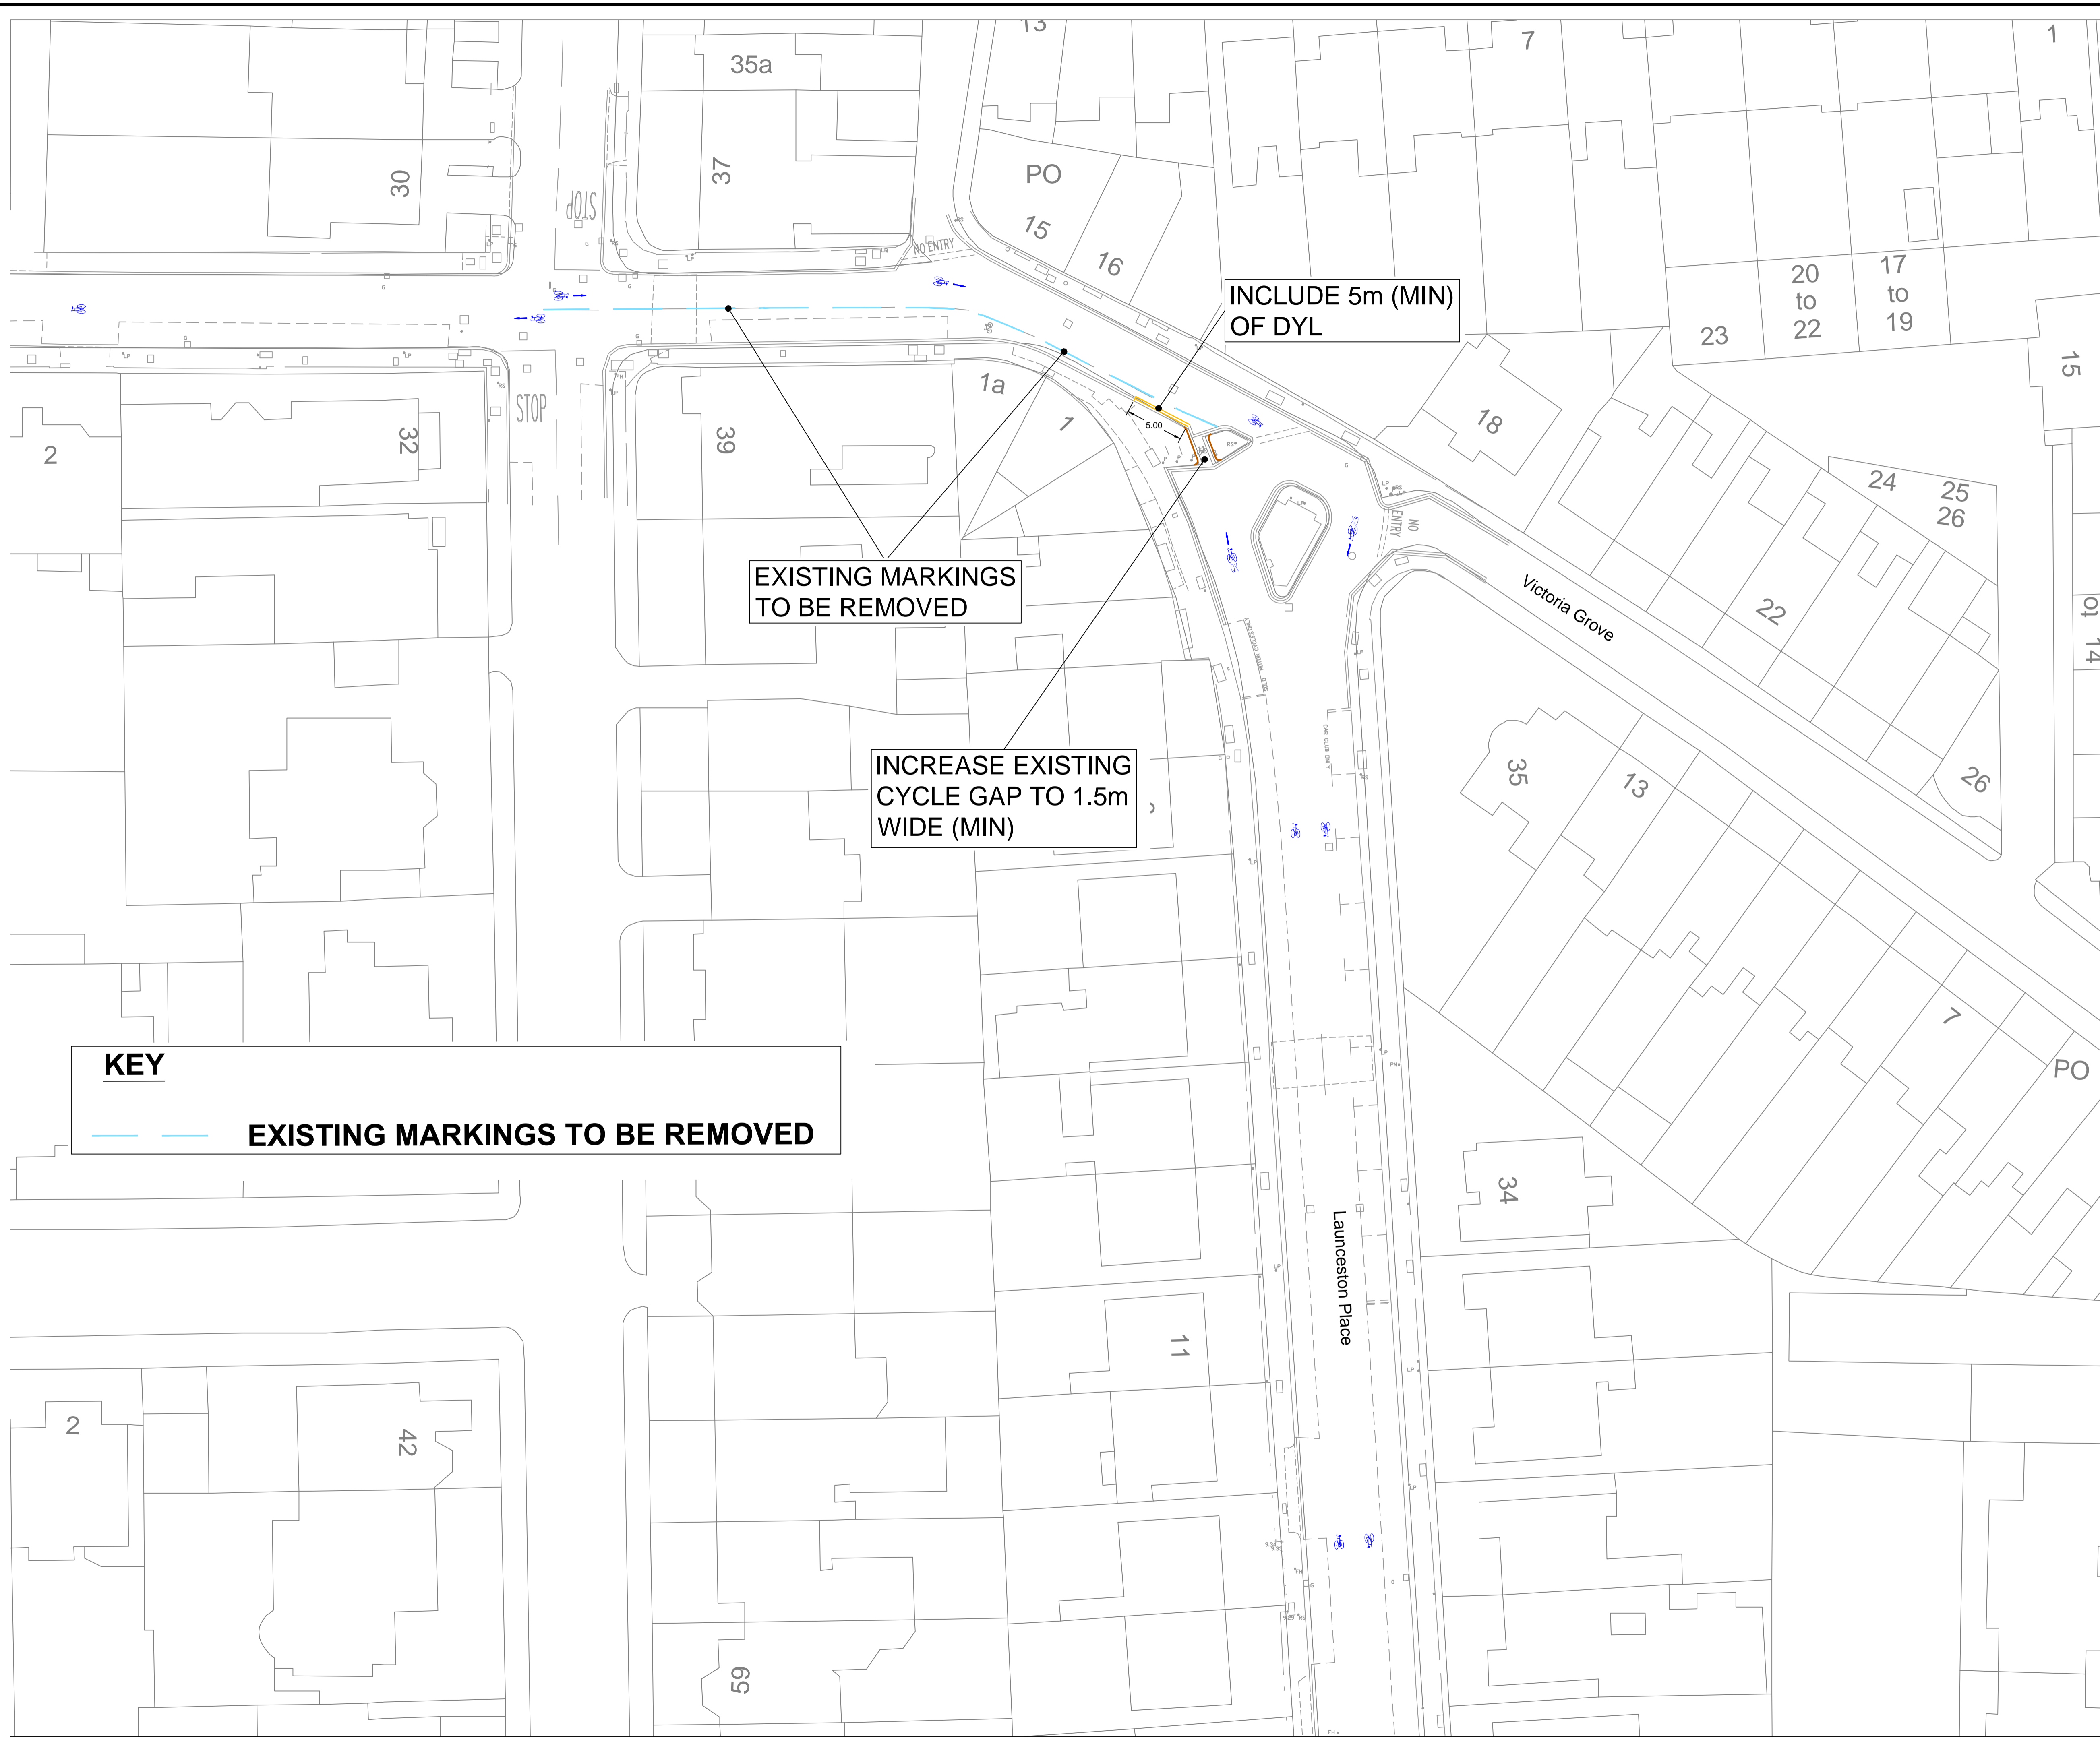

EXISTING MARKINGS TO BE REMOVED

INCLUDE 5m (MIN) OF DYL

INCREASE EXISTING CYCLE GAP TO 1.5m WIDE (MIN)

KEY

— — — — — EXISTING MARKINGS TO BE REMOVED

Rev	Description	By	Date	Chk

DEPARTMENT OF TRANSPORTATION AND HIGHWAYS
Traffic & Transportation Policy Service

The Royal Borough of Kensington and Chelsea
Town Hall, Hornton Street, London, W8 7NX
Telephone: (020) 7361 3374
Fax: (020) 7361 2796

Project
CENTRAL LONDON CYCLING GRID

Title
RBKC QUIETWAY ROUTE PROPOSALS
CIRCLE LINE QUIETWAY 5 OF 9
(LAUNCESTON PLACE/VICTORIA GROVE)

Scale 1:250	Drawn EE	Checked Date 18.09.15	Date	A1
Drawing Number X5015-CYGR-ODES-CIRCLE-005				Rev 0

Cad File: 'DRAWINGS'...